



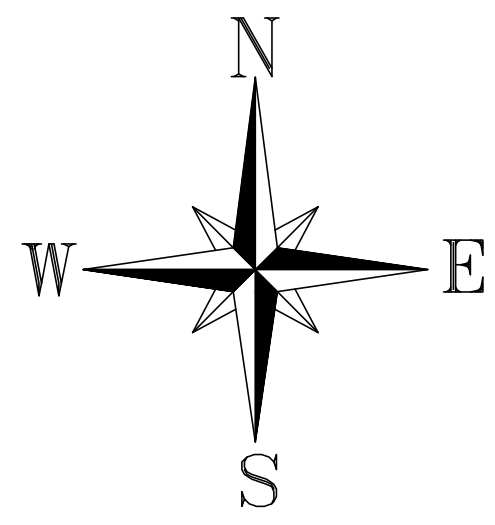

DO NOT SCALE. WORK TO FIGURED DIMENSIONS ONLY.
ALL EXISTING DIMENSIONS TO BE CHECKED ON SITE.
DRAWN ON AUTOCAD R2004 AT DEADY GAHAN ARCHITECTS LTD
LAYERS ON THIS DRAWING COMPLY WITH BS 1192: PART 5

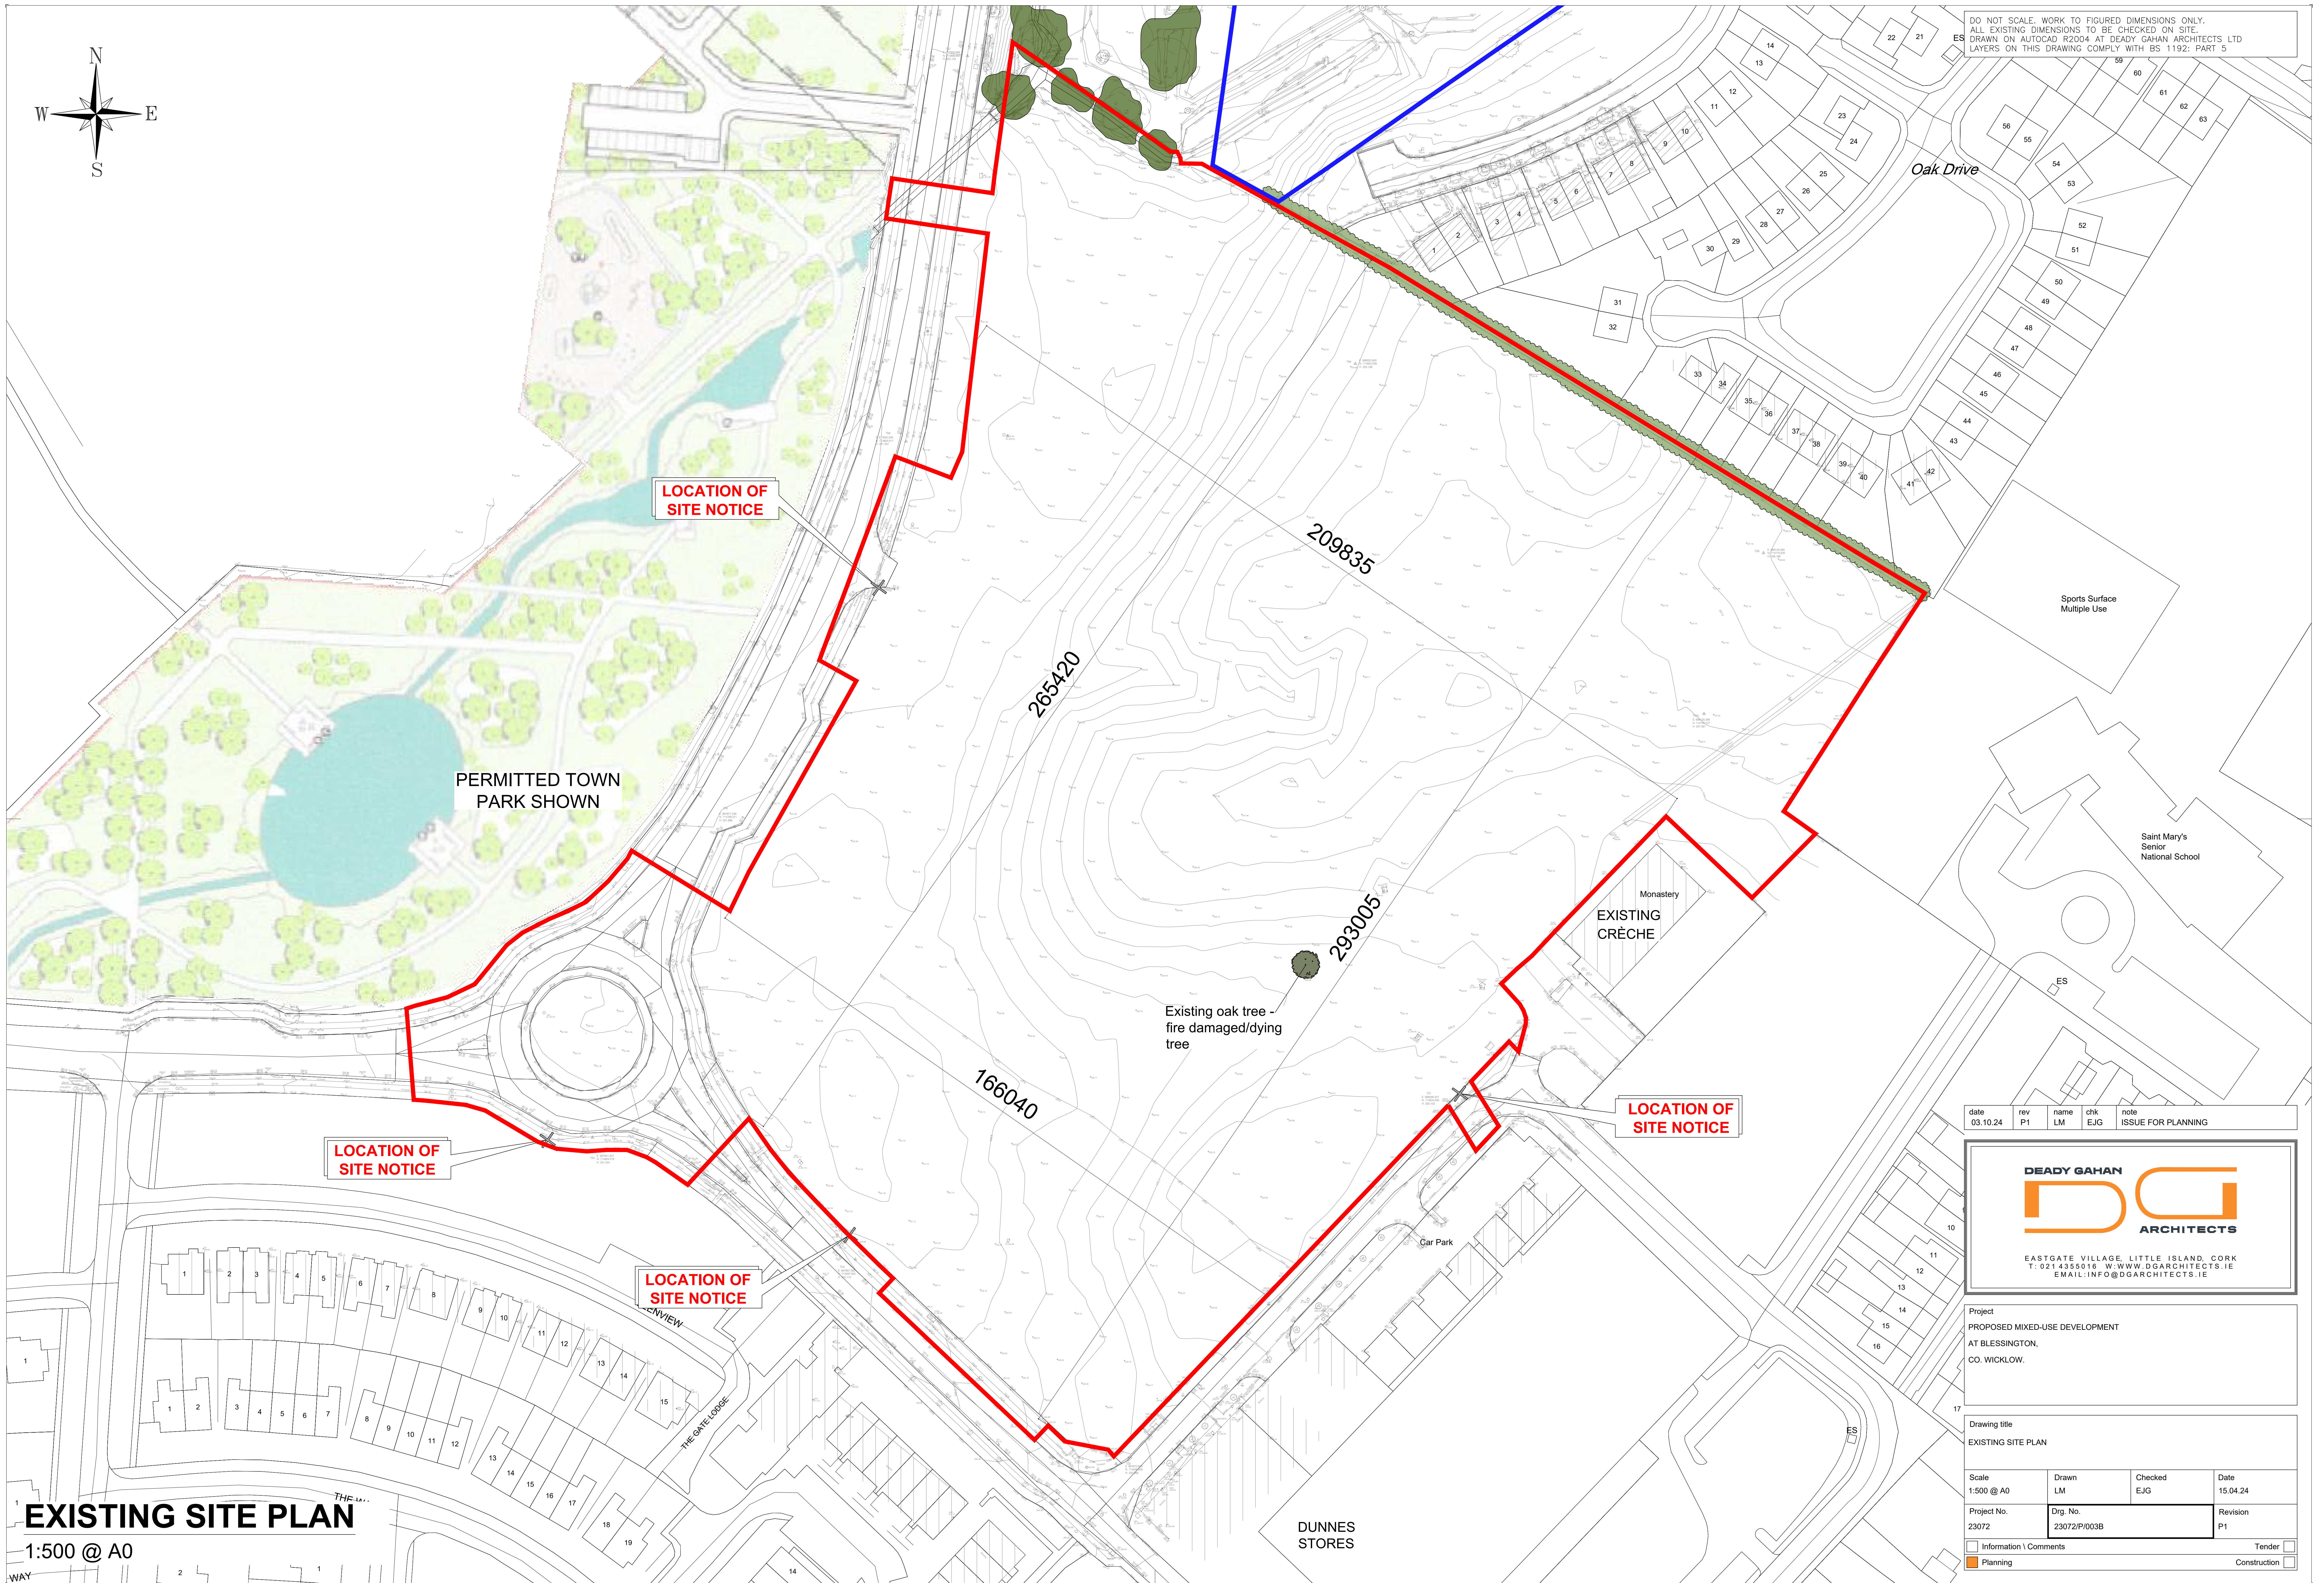

date	rev	name	chk	note
03.10.24	P1	LM	EJG	ISSUE FOR PLANNING

DEADY GAHAN
DG
ARCHITECTS

EASTGATE VILLAGE, LITTLE ISLAND, CORK
T: 021 4355016 W: WWW.DGARCHITECTS.IE
EMAIL: INFO@DGARCHITECTS.IE

Project
PROPOSED MIXED-USE DEVELOPMENT
AT BLESSINGTON,
CO. WICKLOW.

Drawing title
EXISTING SITE PLAN

Scale	Drawn	Checked	Date
1:500 @ A0	LM	EJG	15.04.24

Project No.	Drg. No.	Revision
23072	23072/P/003B	P1

☐ Information \ Comments	☐ Tender
☒ Planning	☐ Construction