
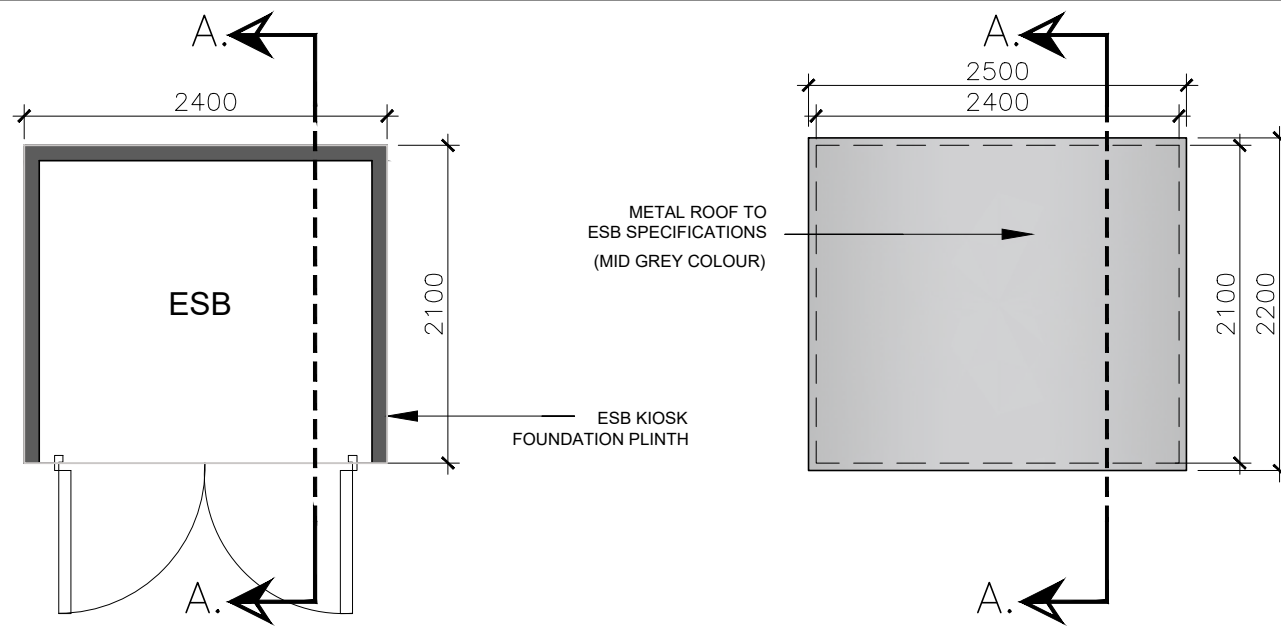


DO NOT SCALE. WORK TO FIGURED DIMENSIONS ONLY.
ALL EXISTING DIMENSIONS TO BE CHECKED ON SITE.
DRAWN ON AUTOCAD R2004 AT DEADY GAHAN ARCHITECTS LTD
LAYERS ON THIS DRAWING COMPLY WITH BS 1192: PART 5

LOCATION KEY

No. 03 ESB
SUBSTATIONS
NTS @ A3

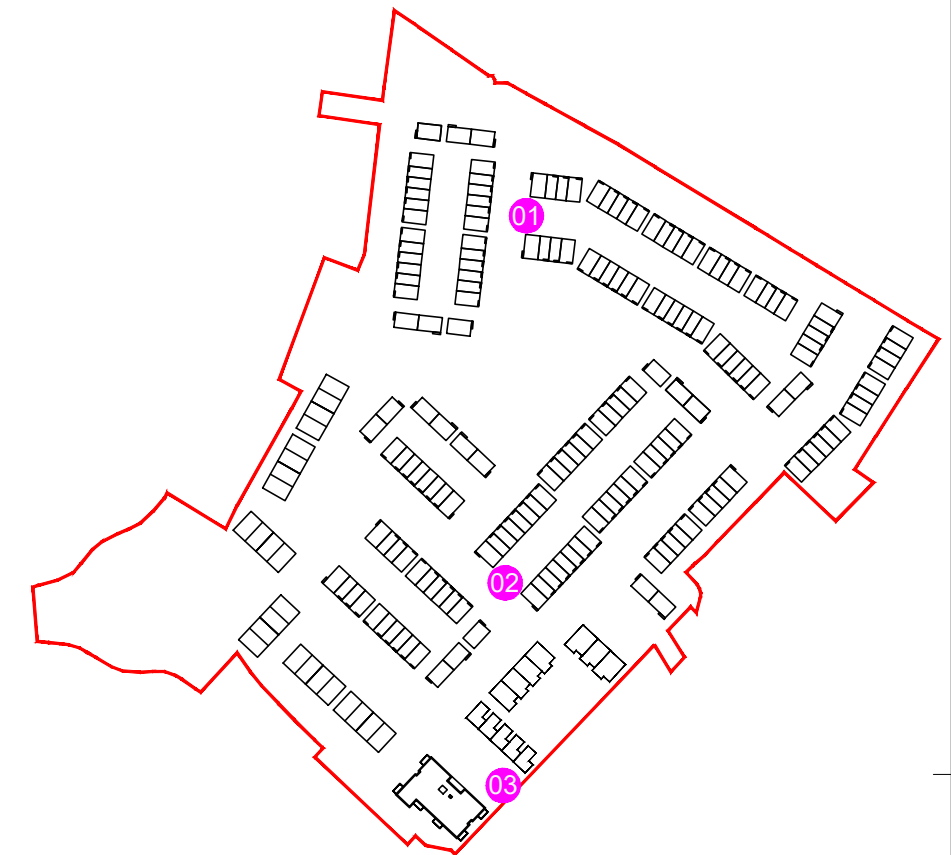


PLAN

ESB SUBSTATION
SCALE 1:50 @ A3

Substation is to be located
minimum of 5 metres from
the nearest house

ROOF PLAN

ESB SUBSTATION
SCALE 1:50 @ A3

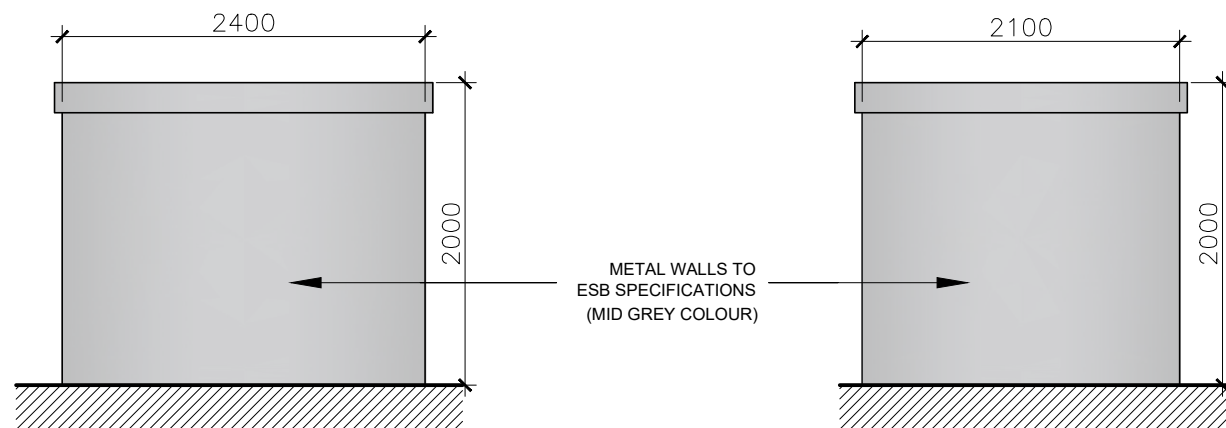


REAR ELEVATION

ESB SUBSTATION
SCALE 1:50 @ A3

SIDE ELEVATION

ESB SUBSTATION
SCALE 1:50 @ A3

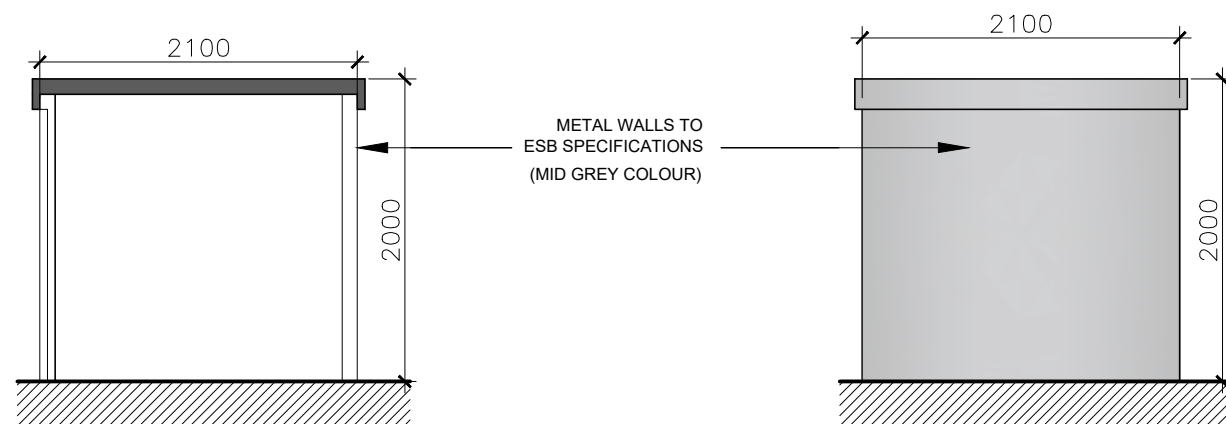


SECTION A-A

ESB SUBSTATION
SCALE 1:50 @ A3

SIDE ELEVATION

ESB SUBSTATION
SCALE 1:50 @ A3

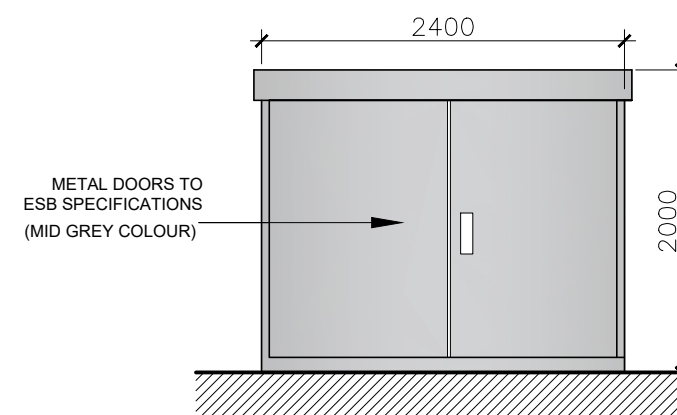


FRONT ELEVATION

ESB SUBSTATION
SCALE 1:50 @ A3

NOTE:
THE ORIENTATION OF THE ESB
SUBSTATIONS VARIES. PLEASE REFER
TO DRAWING NO. 23072/P/003A

date	rev	name	chk	note
03.10.24	P1	LM	EJG	ISSUE FOR PLANNING

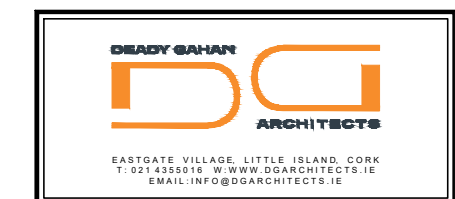

Project
PROPOSED MIXED-USE DEVELOPMENT
AT BLESSINGTON
CO. WICKLOW

Drawing title
ESB SUBSTATION
PLAN, ELEVATIONS AND SECTION A-A

Scale 1:50 @A3	Drawn LM	Checked EJG	Date 22.04.24
Project No. 23072	Dwg. No. 23072/P/010	Revision P1	

☐ Information \ Comments	Tender ☐
☒ Planning	Construction ☐

ESB SUBSTATION

SCALE 1:50 @ A3