




DO NOT SCALE. WORK TO FIGURED DIMENSIONS ONLY.
ALL EXISTING DIMENSIONS TO BE CHECKED ON SITE.
DRAWN ON AUTOCAD R2004 AT DEADY GAHAN ARCHITECTS LTD
LAYERS ON THIS DRAWING COMPLY WITH BS 1192: PART 5

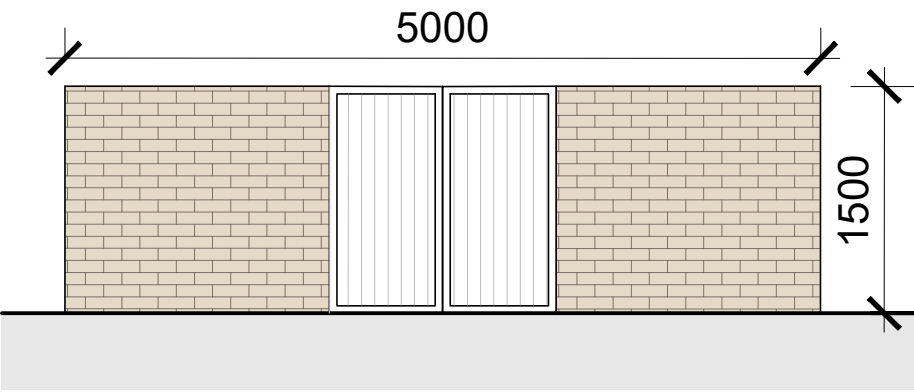


FRONT ELEVATION
SCALE 1:50 @ A3

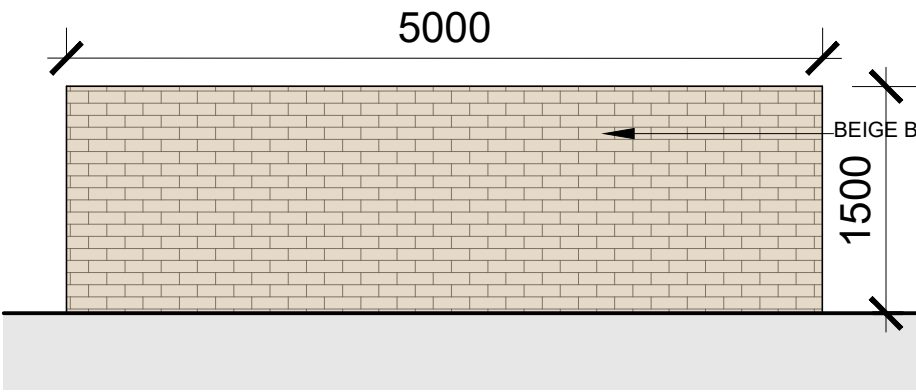


SIDE ELEVATION
SCALE 1:50 @ A3

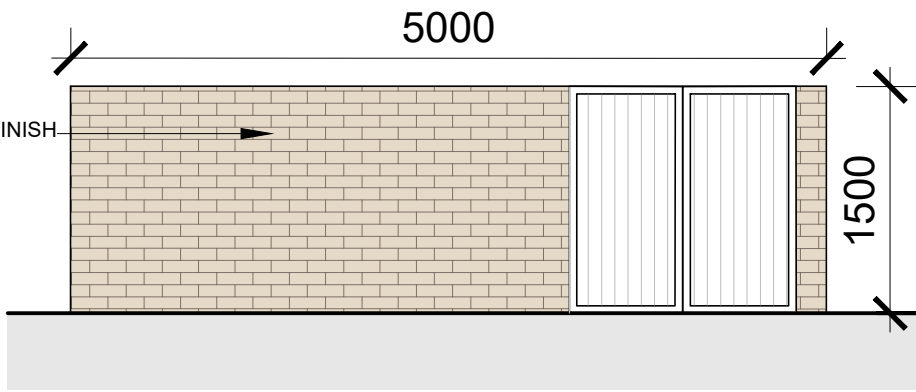


REAR ELEVATION
SCALE 1:50 @ A3

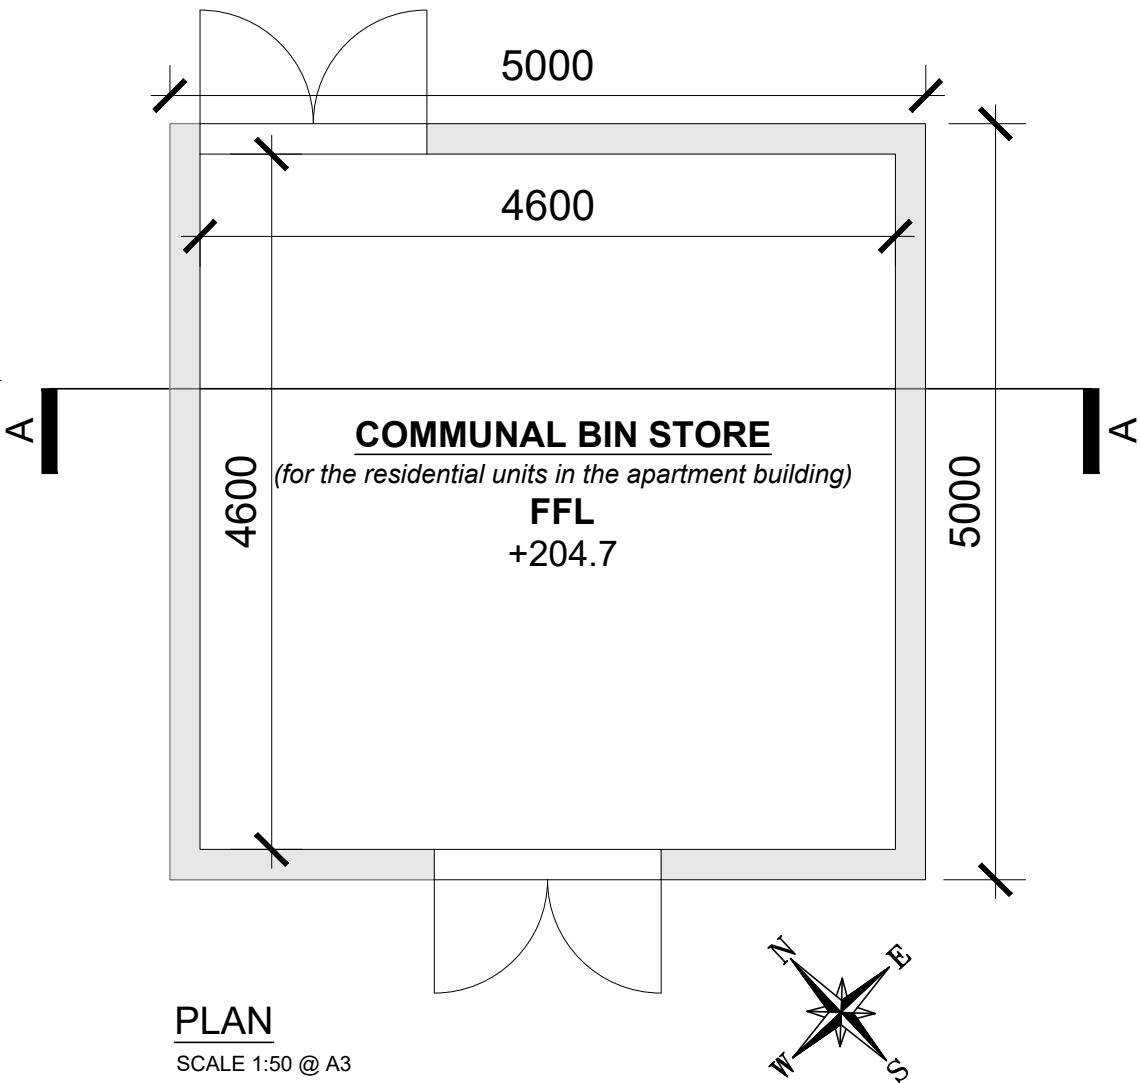

PLAN
SCALE 1:50 @ A3

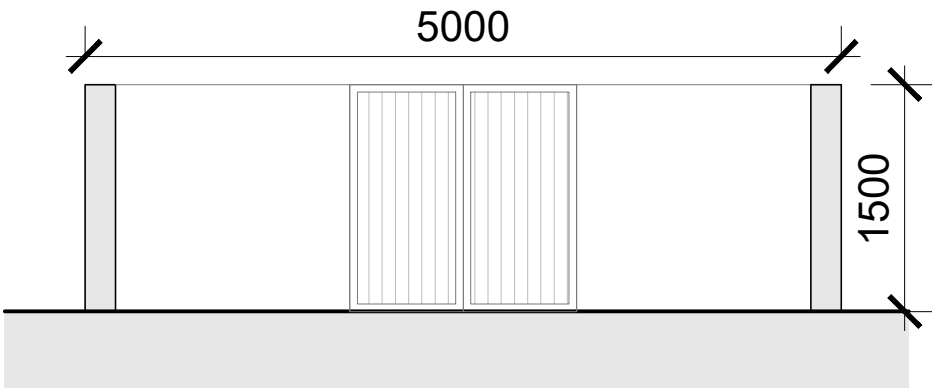


SECTION A-A
SCALE 1:50 @ A3

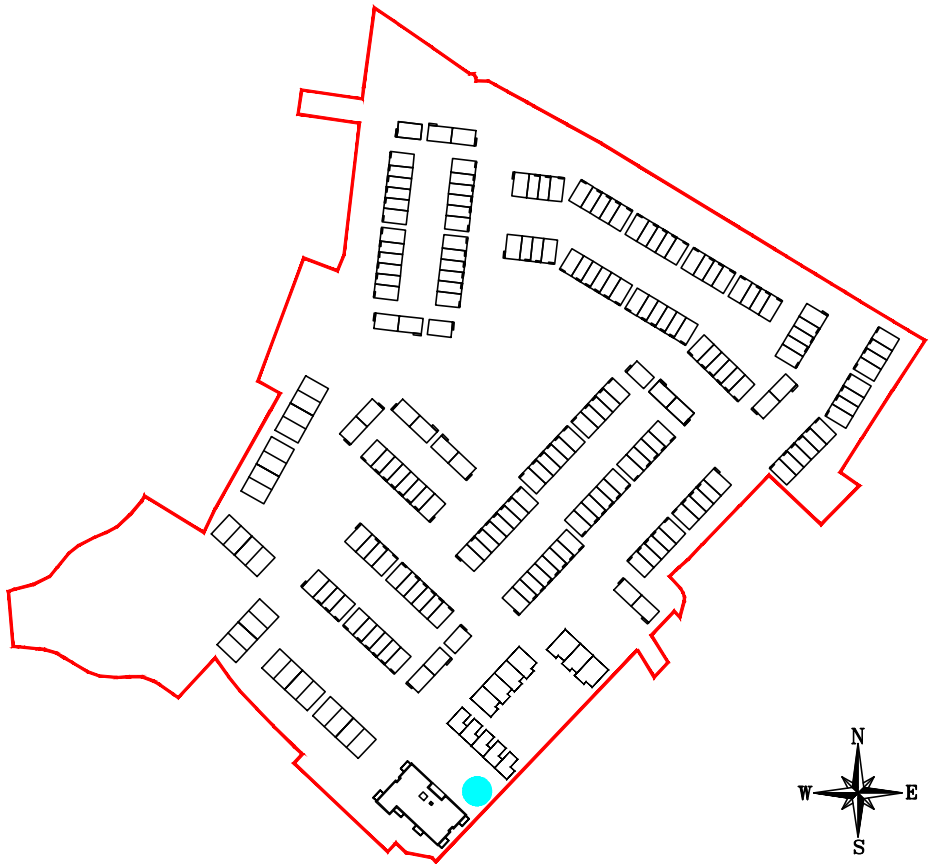

KEY PLAN (BIN STORE LOCATION)
NTS @ A3

date	rev	name	chk	note
03.10.24	P1	PC	EJG	ISSUE FOR PLANNING

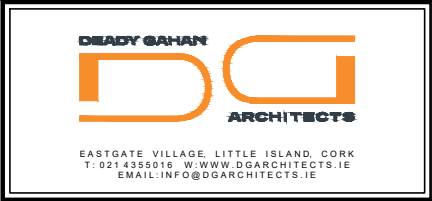

Project PROPOSED MIXED-USE DEVELOPMENT AT BLESSINGTON CO. WICKLOW				
--	--	--	--	--

Drawing title PROPOSED SECURE BIN STORE				
Scale 1:50 @ A3	Drawn LM	Checked EJG	Date 22.04.24	
Project No. 23072	Drg. No. 23072/P/013		Revision P1	
☐ Information \ Comments			☐ Tender	
☒ Planning			☐ Construction	

PROPOSED SECURE BIN STORE (5no 1100L bins)
SCALE 1:50 @ A3