


HOUSE TYPE F3 - CA1

3-bed semi-detached (5 person)


AREA: 104.1 SQ.M.

STORAGE tot. 5.5 SQ.M.

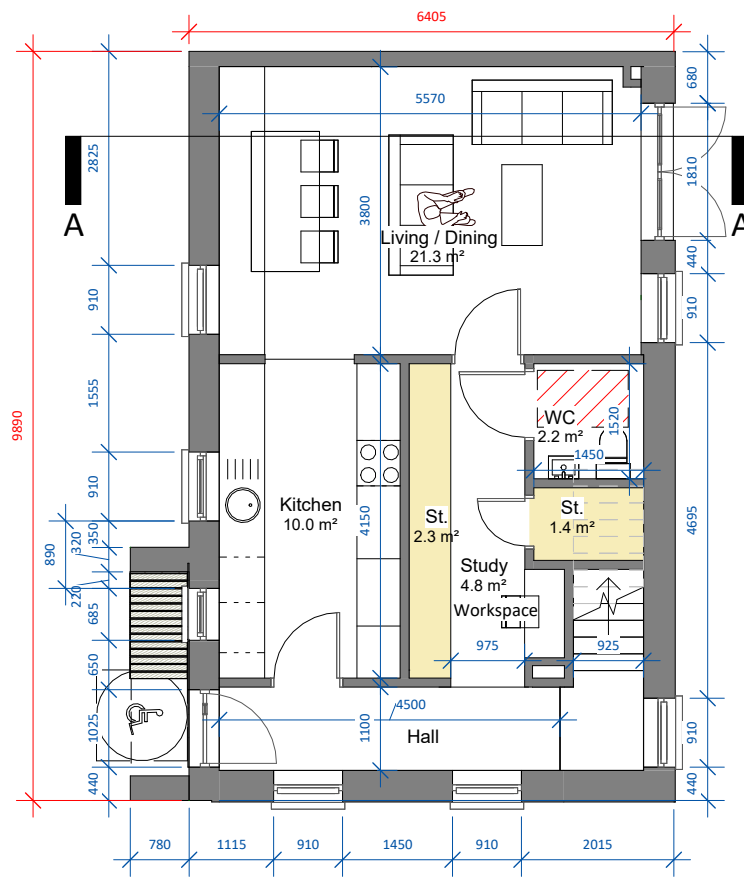


00 Ground Floor Level

SCALE 1 : 100

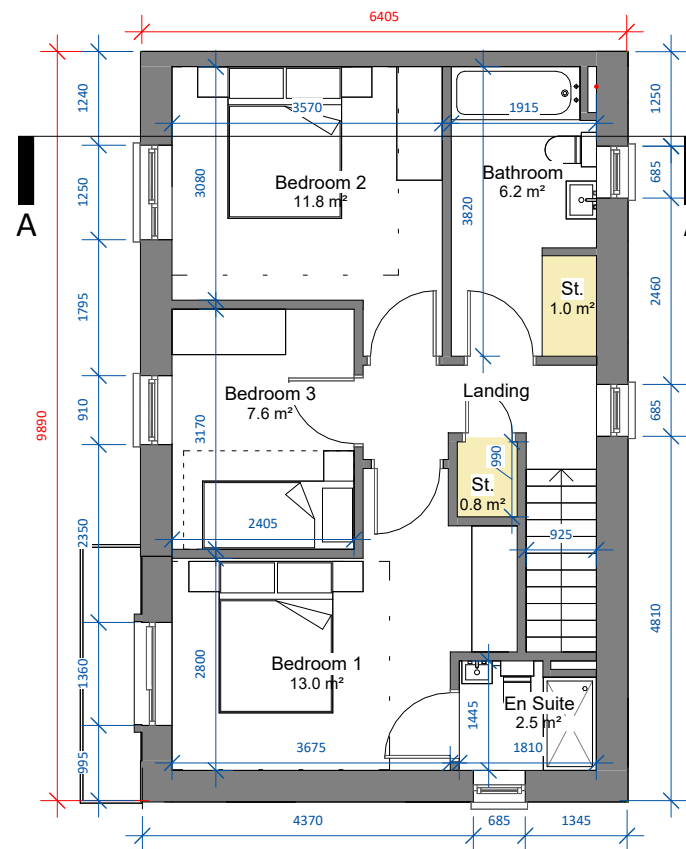

01 First Floor Level

SCALE 1 : 100

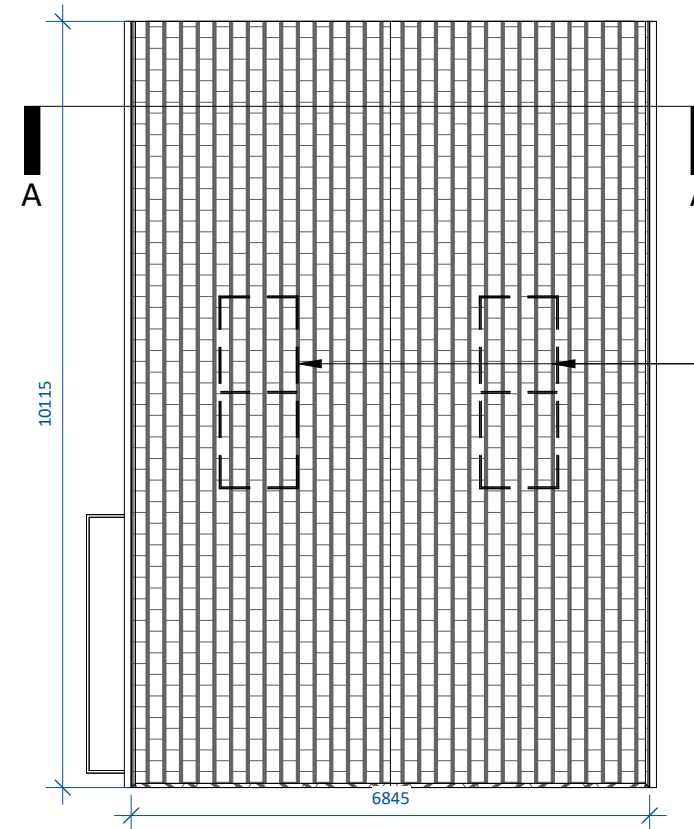

03 Roof Level


SCALE 1 : 100

Solar/PV Panels exact area, frame colour, frame thickness, material and position on one or both elevations subject to orientation and final BER report

Note: F3(m) refers to mirrored version of Unit Type F3.

Note: Position of north point varies. See Site Plan 23072/P/003 for orientation and levels.

date	rev	name	chk	note
19.08.24	P1	MP	EJG	ISSUE FOR PLANNING

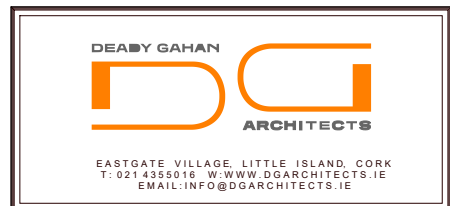

Project
PROPOSED MIXED-USE DEVELOPMENT IN
BLESSINGTON, CO. WICKLOW

Drawing title
House Type F3_CA1 - Floor Plans

Scale	Drawn	Checked	Date
As indicated @ A3	MP	EJG	19.08.24


Project No.	Drp. No.	Revision
23072	23072_P_521	P1

☐ Information \ Comments	☐ Tender
☐ Planning	☐ Construction



3D RENDER - CA1

Note: Key Plan refers to units within Character Area 1. Please refer to Character Area 2 unit types for details on these locations.

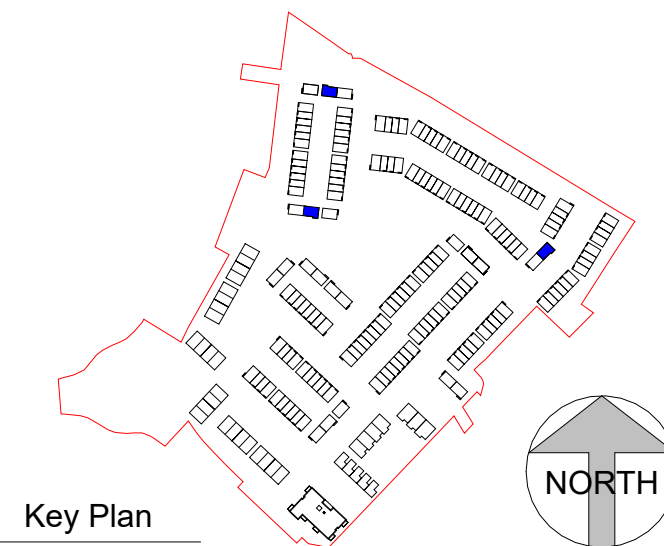

Key Plan

SCALE 1 : 5000

