



Front Elevation

SCALE 1 : 100

Solar/PV Panels exact area, frame colour, frame thickness, material and position on one or both elevations subject to orientation and final BER report

Roofing tiles

uPVC gutters and downpipes

uPVC windows. Colour t.b.d.


Rough-render plaster finish. Colour t.b.d.

Selected red brick finish. Colour t.b.d.

uPVC doors. Colour t.b.d.

Contrast Render

Bench seating

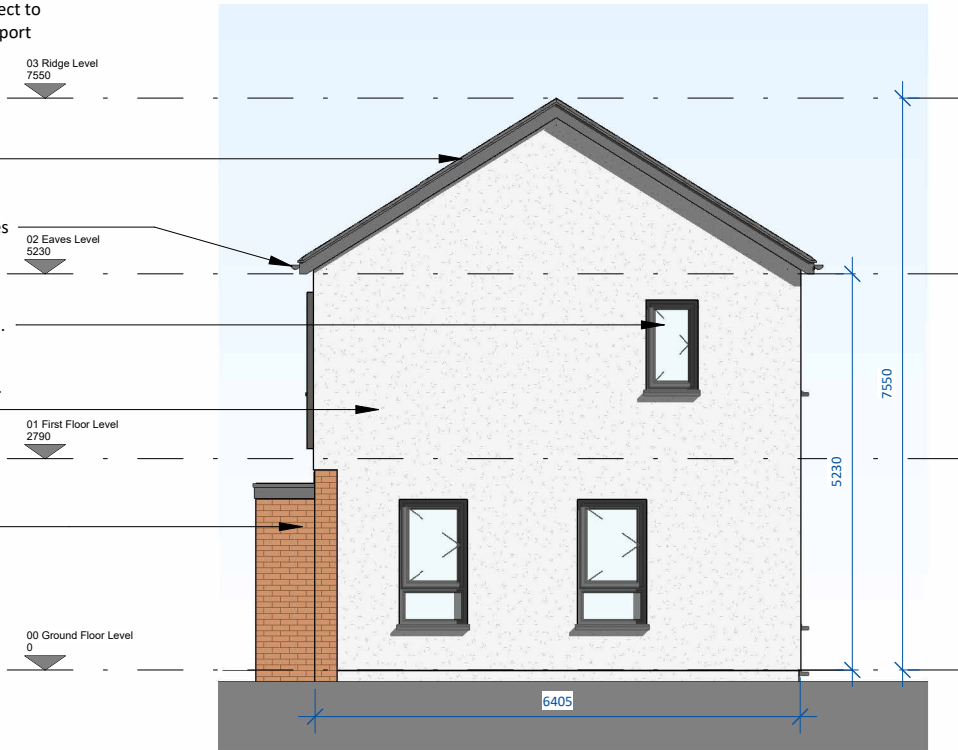

Side Elevation 1

SCALE 1 : 100



Rear Elevation

SCALE 1 : 100

Solar/PV Panels exact area, frame colour, frame thickness, material and position on one or both elevations subject to orientation and final BER report


Roofing tiles

uPVC gutters and downpipes

Rough-render plaster finish. Colour t.b.d.

uPVC windows. Colour t.b.d.


uPVC doors. Colour t.b.d.

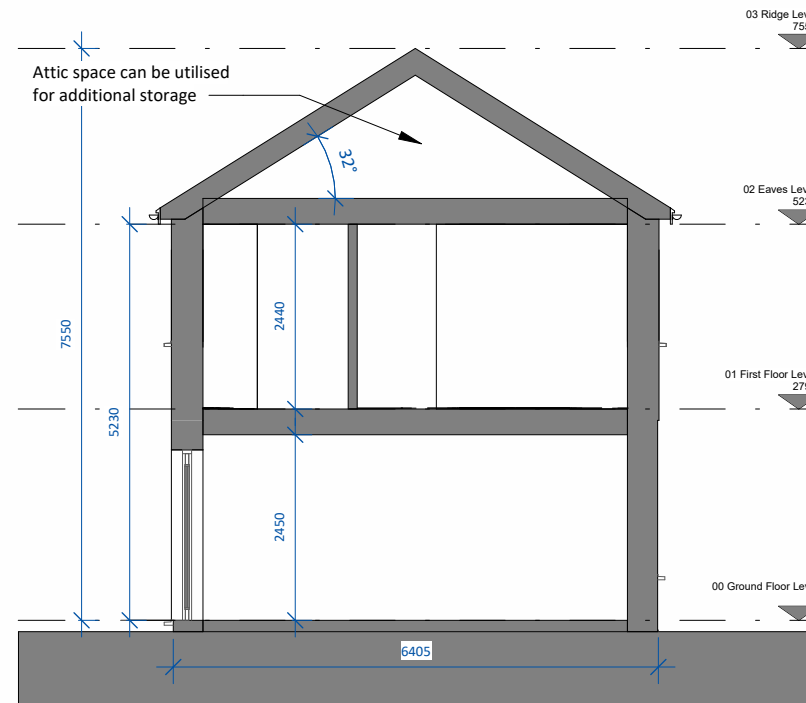

Section A-A

SCALE 1 : 100

date	rev	name	chk	note
19.08.24	P1	MP	EJG	ISSUE FOR PLANNING

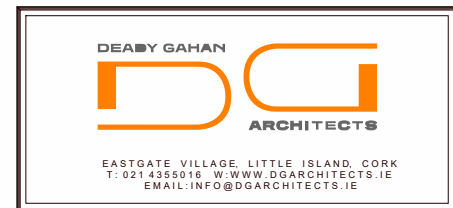

Project  
PROPOSED MIXED-USE DEVELOPMENT IN  
BLESSINGTON, CO. WICKLOW

Drawing title  
House Type F3\_CA1 - Elevations and Section A-A

Scale	Drawn	Checked	Date
1 : 100 @ A3	MP	EJG	19.08.24

Project No.	Orig. No.	Revision
23072	23072_P_522	P1

<input type="checkbox"/> Information \ Comments	<input type="checkbox"/> Tender
<input checked="" type="checkbox"/> Planning	<input type="checkbox"/> Construction