


4 BED HOUSE-TYPE F5-CA1

4-bed semi d. (7 person)


AREA: 156.2 SQ.M.

STORAGE tot. 8.0 SQ.M.

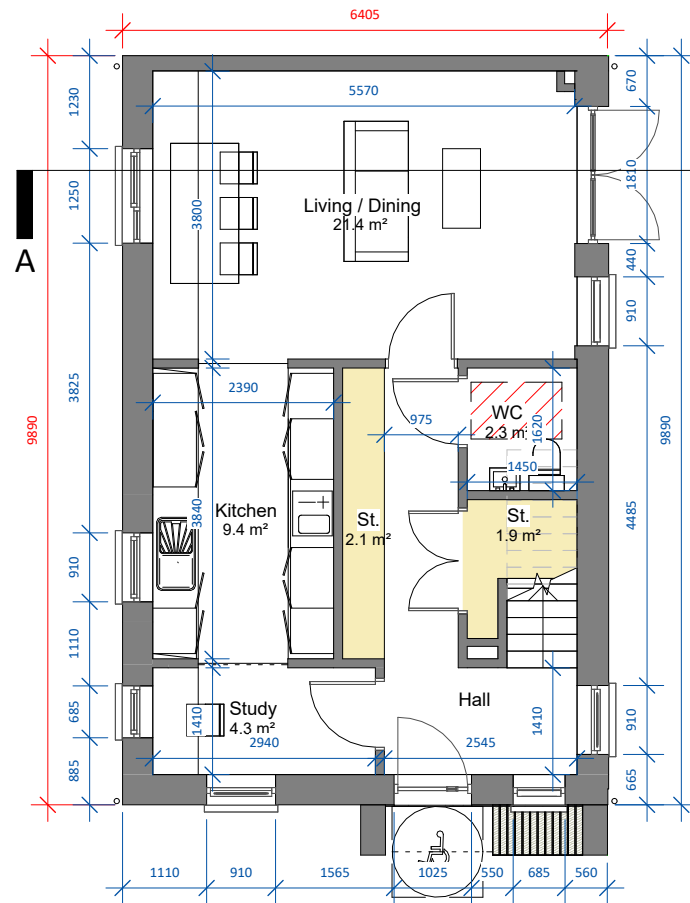


00 Ground Floor Plan

SCALE 1 : 100

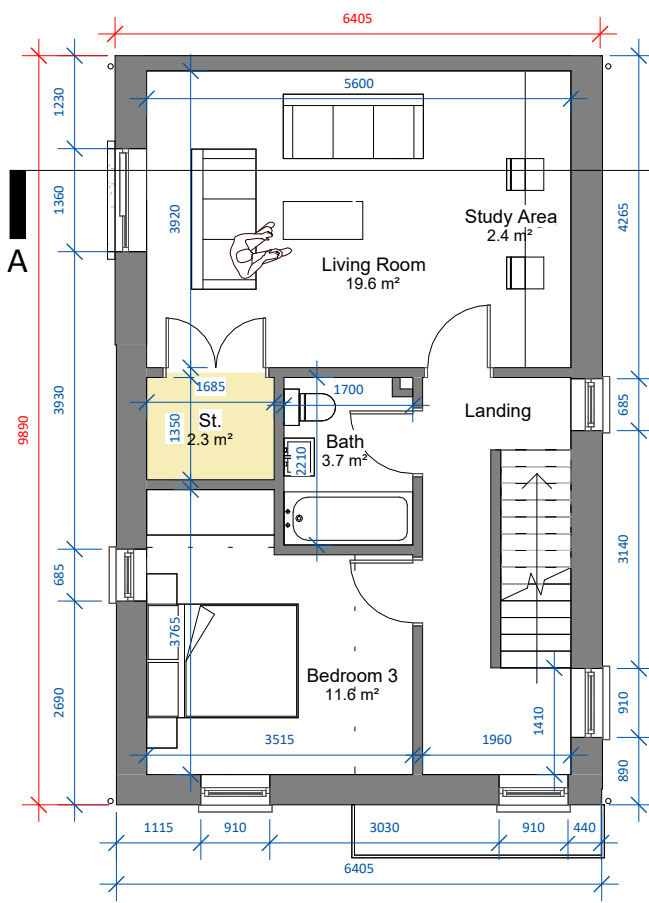


01 First Floor Plan

SCALE 1 : 100

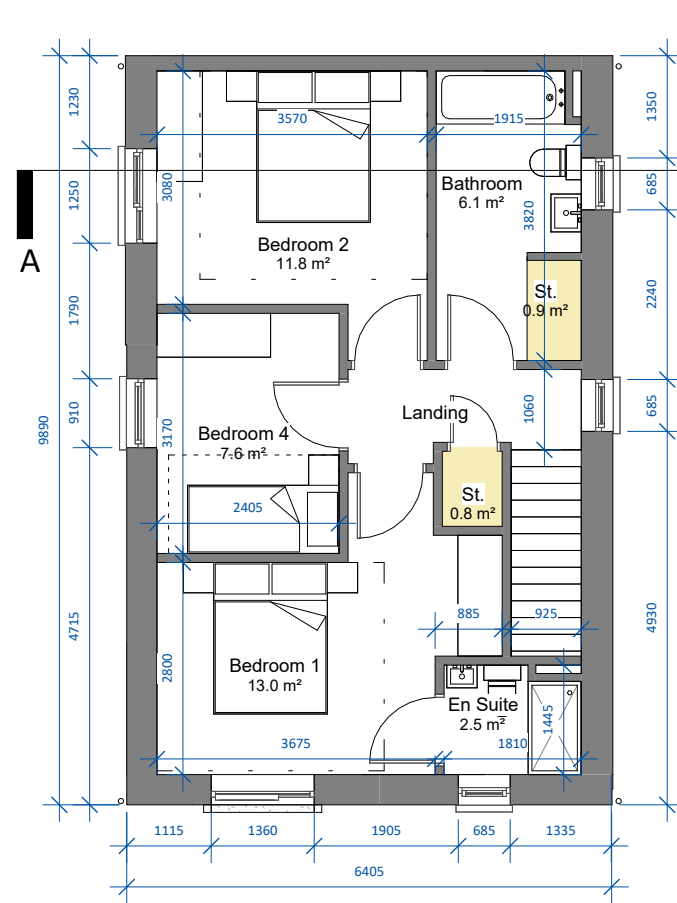

02 Second Floor Plan

SCALE 1 : 100

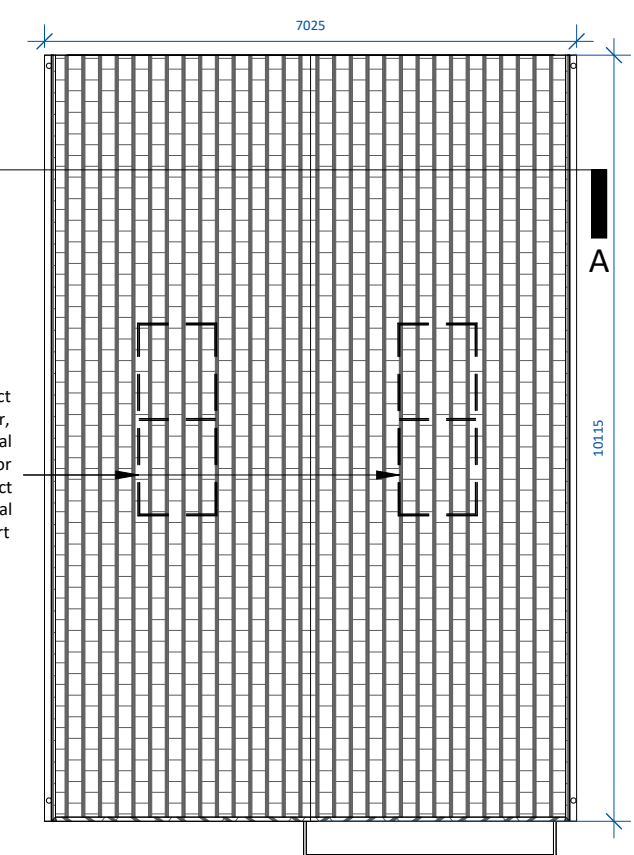

03 Roof Plan

SCALE 1 : 100




3D RENDER - CA1

Note: F5(m) refers to mirrored version of Unit Type F5.

Note: See Site Plan 23072/P/003 for orientation and levels.


Note: Key Plan refers to units within Character Area 1. Please refer to Character Area 2 unit types for details on these locations.

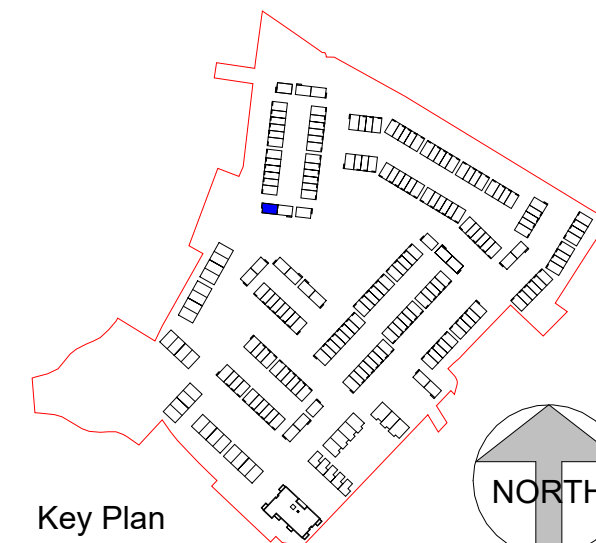

Key Plan

SCALE 1 : 5000

date	rev	name	chk	note
19.08.24	P1	MP	EJG	ISSUE FOR PLANNING

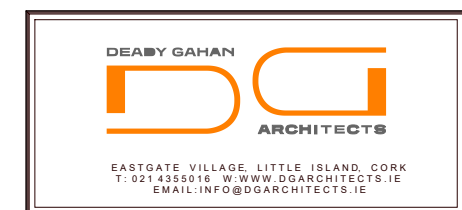

Project
PROPOSED MIXED-USE DEVELOPMENT IN
BLESSINGTON, CO. WICKLOW

Drawing title
House Type F5_CA1 - Floor Plans

Scale As indicated @ A3	Drawn MP	Checked EJG	Date 19.08.24
----------------------------	-------------	----------------	------------------

Project No. 23072	Dwg. No. 23072_P_531	Revision P1
----------------------	-------------------------	----------------

☐ Information \ Comments	☐ Tender
☒ Planning	☐ Construction