

DO NOT SCALE. WORK TO FIGURED DIMENSIONS ONLY.  
ALL EXISTING DIMENSIONS TO BE CHECKED ON SITE.  
DRAWN ON AUTOCAD R2004 AT DEADY GAHAN ARCHITECTS LTD  
LAYERS ON THIS DRAWING COMPLY WITH BS 1192: PART 5



Front Elevation

SCALE 1 : 100

Solar/PV Panels exact area,  
frame colour, frame thickness,  
material and position on one or  
both elevations subject to  
orientation and final BER report

Roofing tiles

uPVC gutters and downpipes

Rough-render plaster finish.  
Colour t.b.d.


uPVC windows. Colour t.b.d.

Selected red brick finish.  
Colour t.b.d.

uPVC doors. Colour t.b.d.


Contrast Render

Bench seating

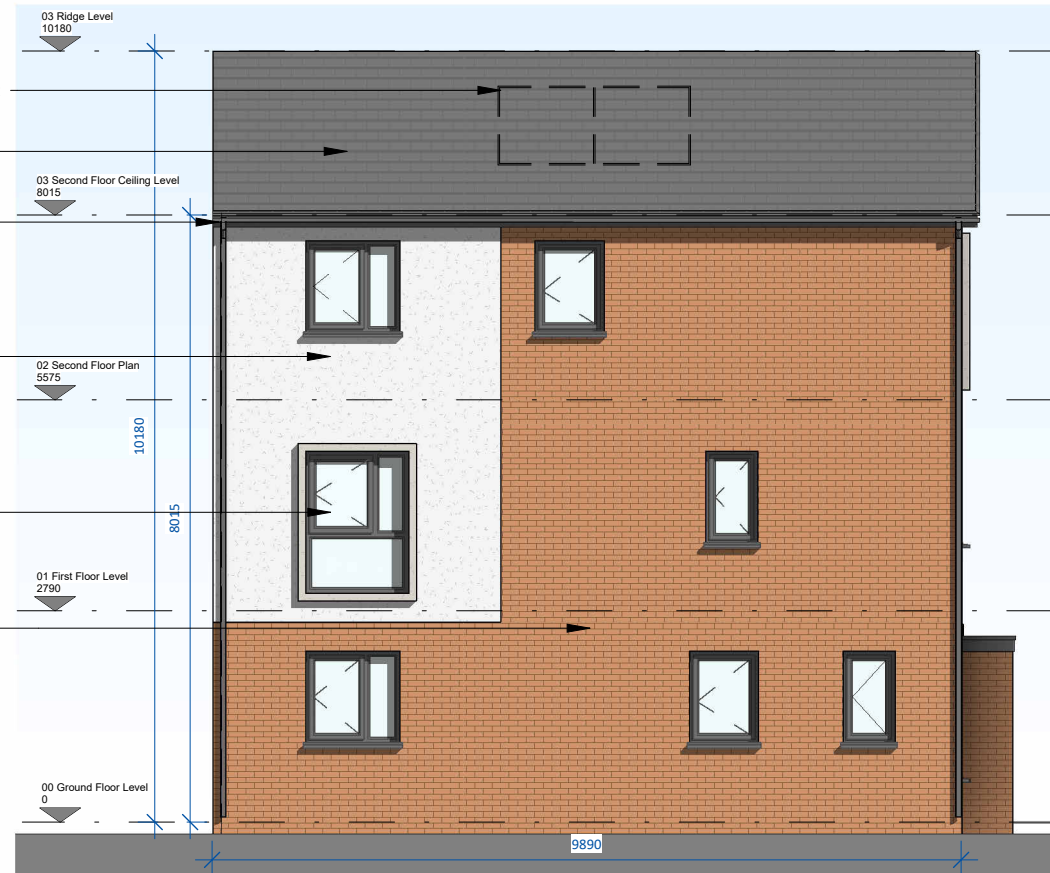

Side Elevation 1

SCALE 1 : 100

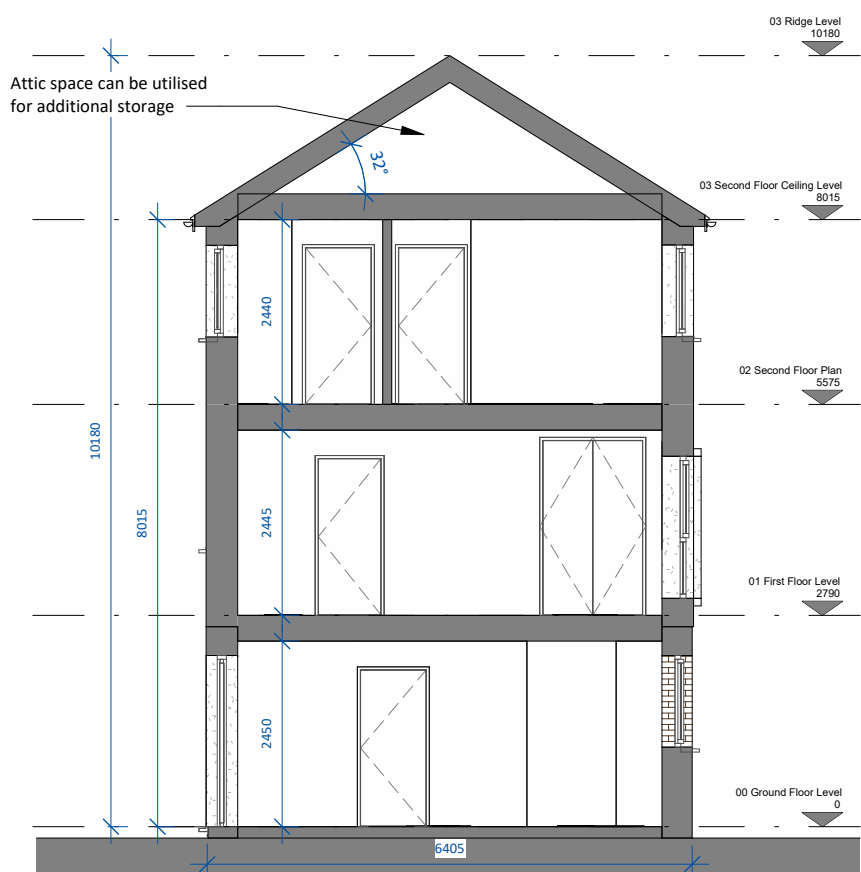

Section A-A

SCALE 1 : 100

Solar/PV Panels exact area,  
frame colour, frame thickness,  
material and position on one or  
both elevations subject to  
orientation and final BER report


Roofing tiles

uPVC gutters and downpipes

uPVC windows. Colour t.b.d.

Rough-render plaster finish.  
Colour t.b.d.


uPVC doors. Colour t.b.d.

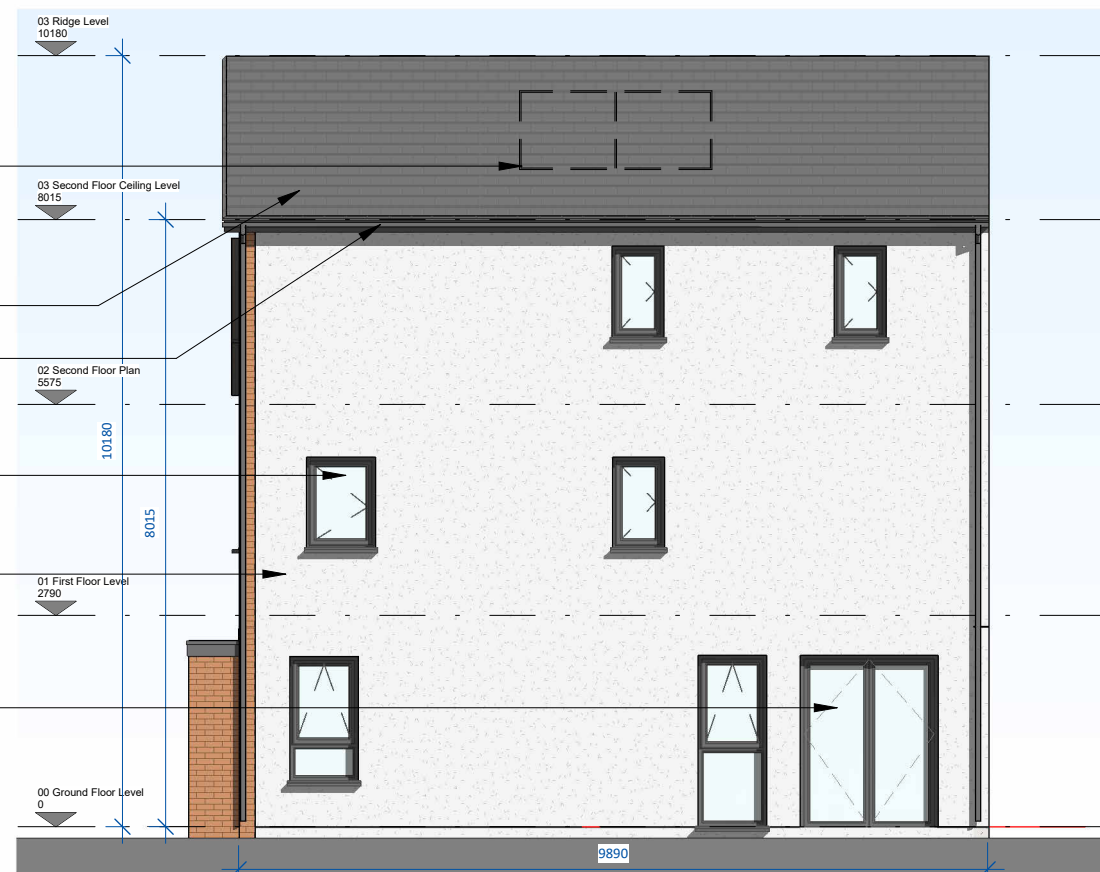

Side Elevation 2

SCALE 1 : 100

date	rev	name	chk	note
19.08.24	P1	MP	EJG	ISSUE FOR PLANNING

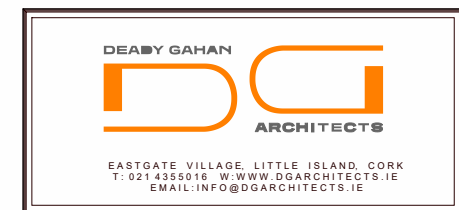

Project
PROPOSED MIXED-USE DEVELOPMENT IN BLESSINGTON, CO. WICKLOW

Drawing title	House Type F5_CA1 - Elevations and Section A-A		
Scale	1 : 100 @ A3	Drawn	Checked
Project No.	23072	Dwg. No.	23072_P_532
Information \ Comments			
Planning			
Tender			
Construction			