





HOUSE TYPE F7 - CA1

4-bed detached (7 person)

AREA: 156.2 m2

TOTAL STORAGE: 8.0


DO NOT SCALE. WORK TO FIGURED DIMENSIONS ONLY.
ALL EXISTING DIMENSIONS TO BE CHECKED ON SITE.
DRAWN ON AUTOCAD R2004 AT DEADY GAHAN ARCHITECTS LTD
LAYERS ON THIS DRAWING COMPLY WITH BS 1192: PART 5

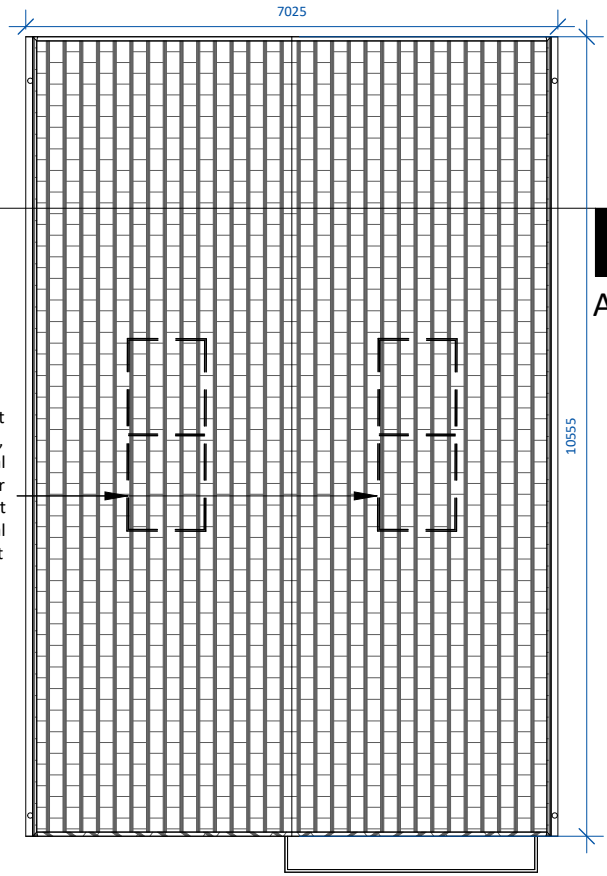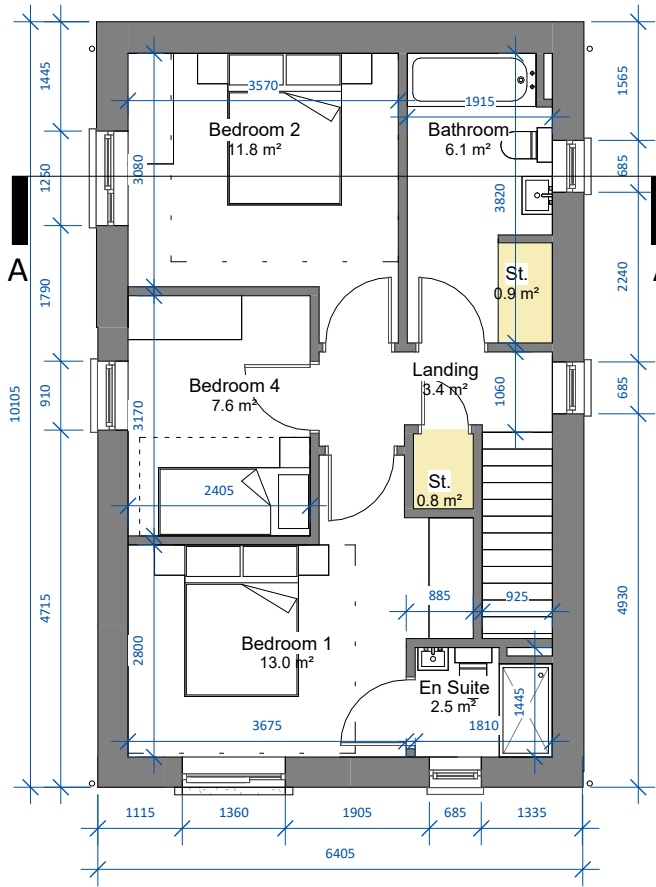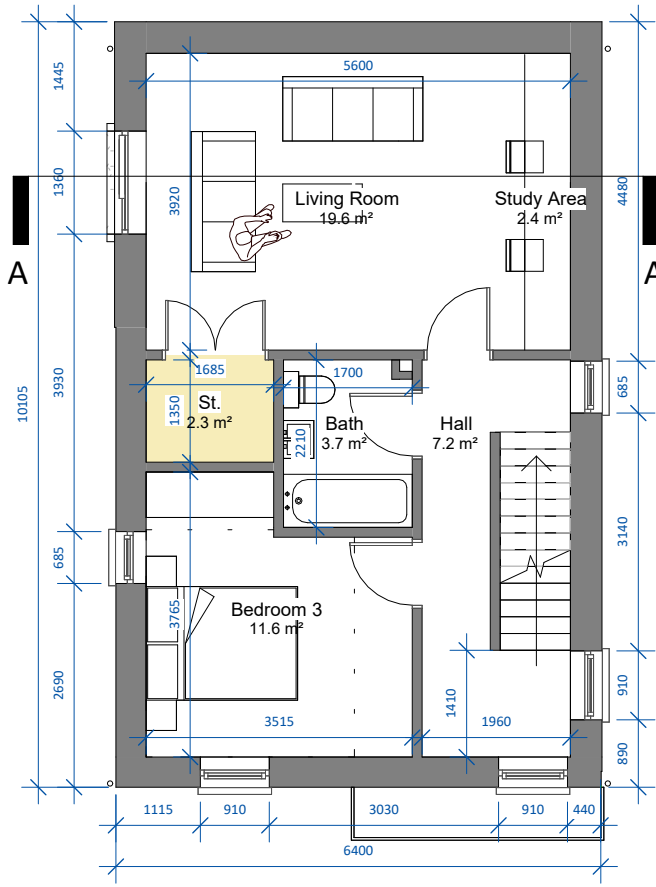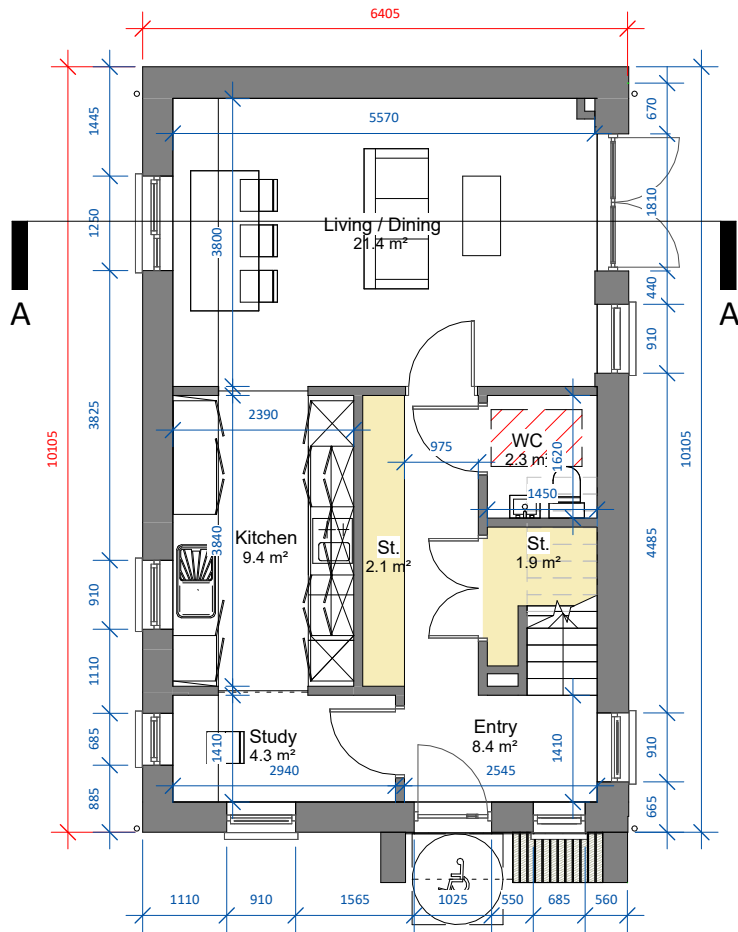

3D RENDER - CA1

Note: Position of north point varies. See Site Plan 23072/P/003 for orientation and levels.

Note: Key Plan refers to units within Character Area 1. Please refer to Character Area 2 unit types for details on these locations.

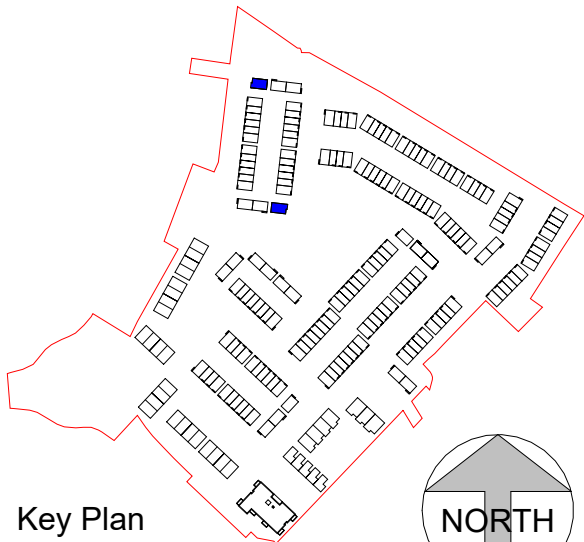

Key Plan

SCALE 1 : 5000

date	rev	name	chk	note
19.08.24	P1	MP	EJG	ISSUE FOR PLANNING

DEADY GAHAN

ARCHITECTS

EASTGATE VILLAGE, LITTLE ISLAND, CORK
T: 021 4355016 W: WWW.DGARCHITECTS.IE
EMAIL: INFO@DGARCHITECTS.IE

Project

PROPOSED MIXED-USE DEVELOPMENT IN
BLESSINGTON, CO. WICKLOW

Drawing title

House Type F7_CA1 - Floor Plans

Scale As indicated @ A3	Drawn MP	Checked EJG	Date 19.08.24
Project No. 23072	Orig. No. 23072 - P - 551	Revision P1	

☐ Information \ Comments

☐ Planning

☐ Tender

☐ Construction