





- Solar/PV Panels exact area, frame colour, frame thickness, material and position on one or both elevations subject to orientation and final BER report
- Roofing tiles
- uPVC gutters and downpipes
- Rough-render plaster finish. Colour t.b.d.
- uPVC windows. Colour t.b.d.
- Selected red brick finish. Colour t.b.d.
- uPVC doors. Colour t.b.d.
- Contrast Render
- Bench seating

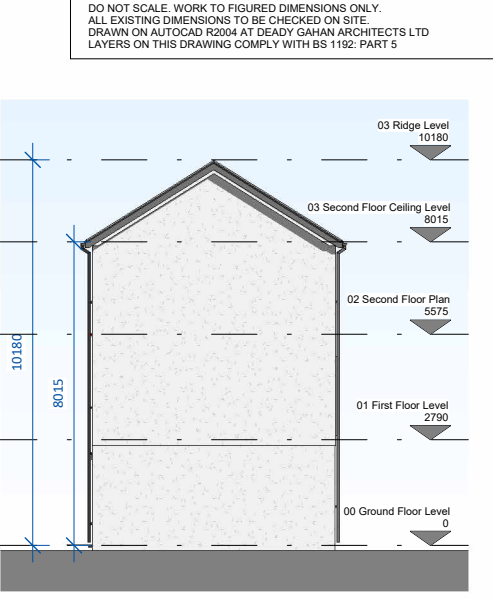

Rear Elevation
SCALE 1 : 200

Front Elevation
SCALE 1 : 100

Side Elevation 1
SCALE 1 : 100

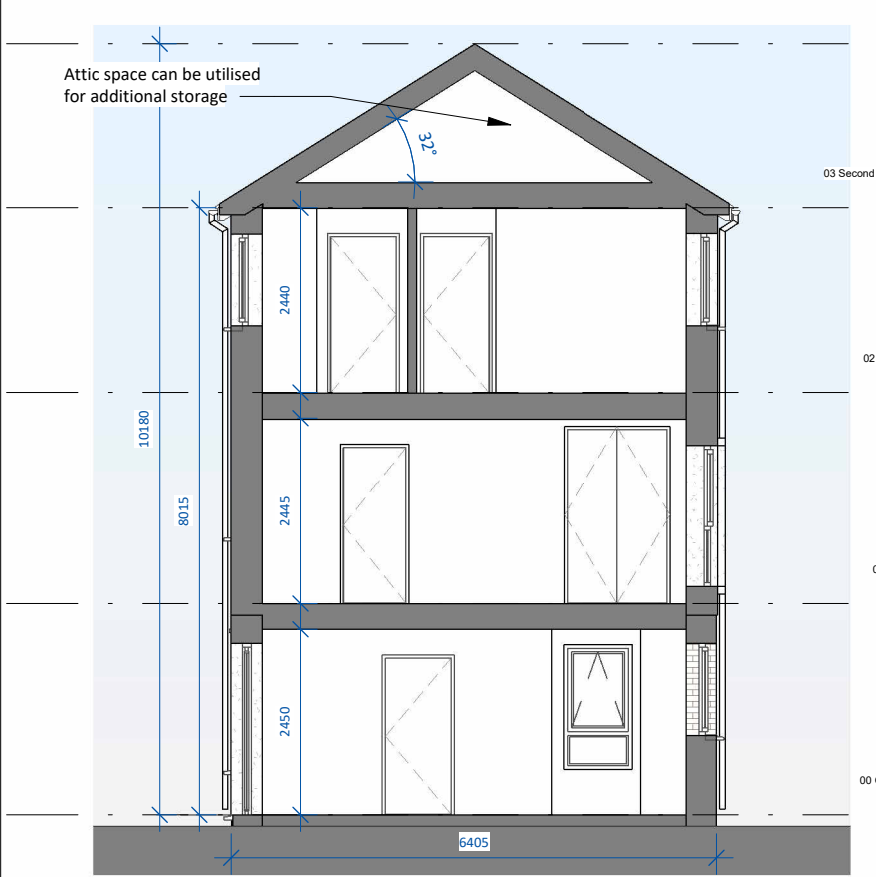

- Solar/PV Panels exact area, frame colour, frame thickness, material and position on one or both elevations subject to orientation and final BER report
- Roofing tiles
- uPVC gutters and downpipes
- uPVC windows. Colour t.b.d.
- Rough-render plaster finish. Colour t.b.d.
- uPVC doors. Colour t.b.d.




Section A-A
SCALE 1 : 100

Side Elevation 2
SCALE 1 : 100

DO NOT SCALE. WORK TO FIGURED DIMENSIONS ONLY.
ALL EXISTING DIMENSIONS TO BE CHECKED ON SITE.
DRAWN ON AUTOCAD R2004 AT DEADY GAHAN ARCHITECTS LTD
LAYERS ON THIS DRAWING COMPLY WITH BS 1192: PART 5

date	rev	name	chk	note
19.08.24	P1	MP	EJG	ISSUE FOR PLANNING

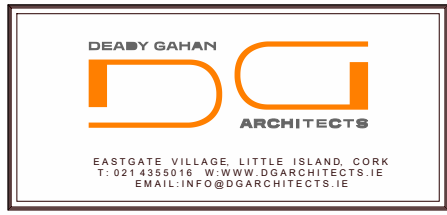

Project
PROPOSED MIXED-USE DEVELOPMENT IN
BLESSINGTON, CO. WICKLOW

Drawing title House Type F7_CA1 - Elevations and Section A-A			
Scale As indicated @ A3	Drawn MP	Checked EJG	Date 19.08.24
Project No. 23072	Drg. No. 23072-P - 552		Revision P1
<input type="checkbox"/> Information \ Comments			Tender <input type="checkbox"/>
<input checked="" type="checkbox"/> Planning			Construction <input type="checkbox"/>