


HOUSE TYPE D1 - CA2


3-bed end townhouse (4 person)

AREA: 91.7 m²


TOTAL STORAGE: 4.6m²

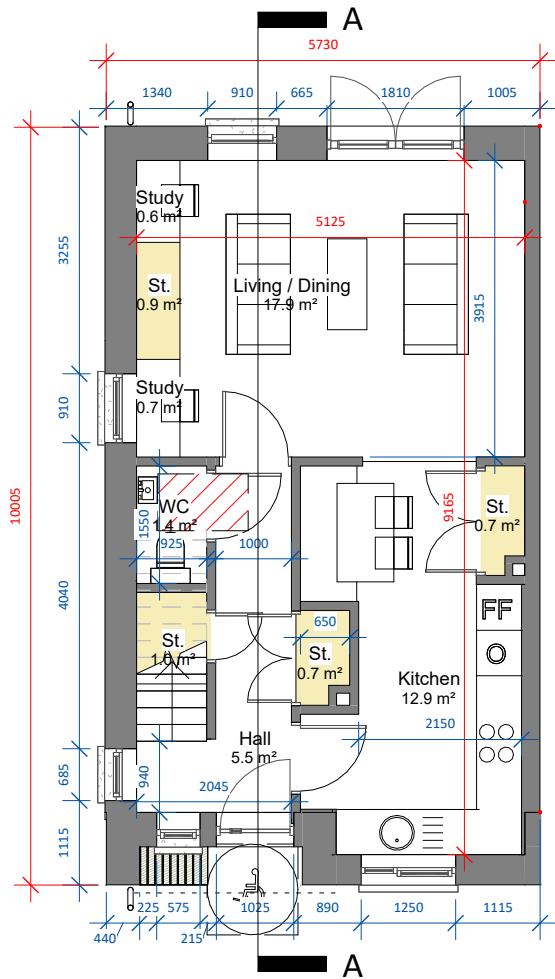

00 Ground Floor Level
SCALE 1 : 100

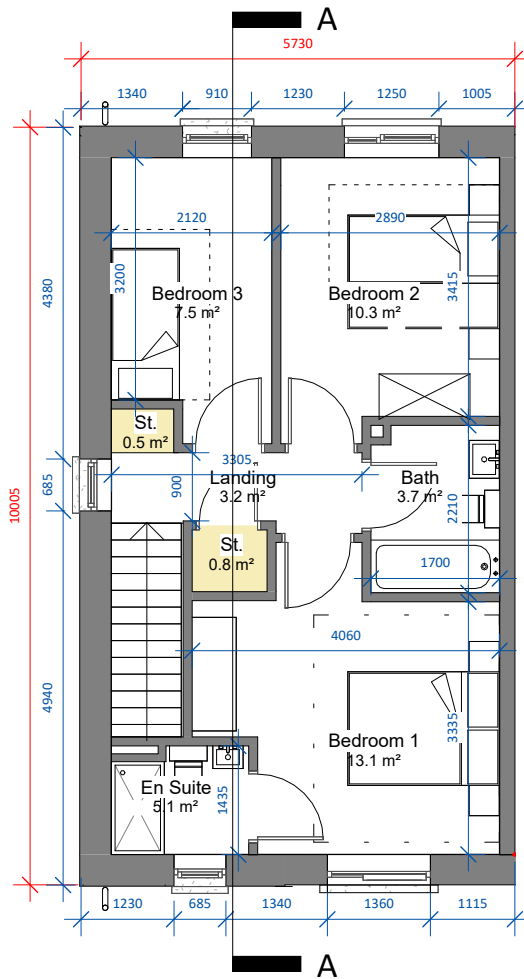

01 First Floor Level
SCALE 1 : 100

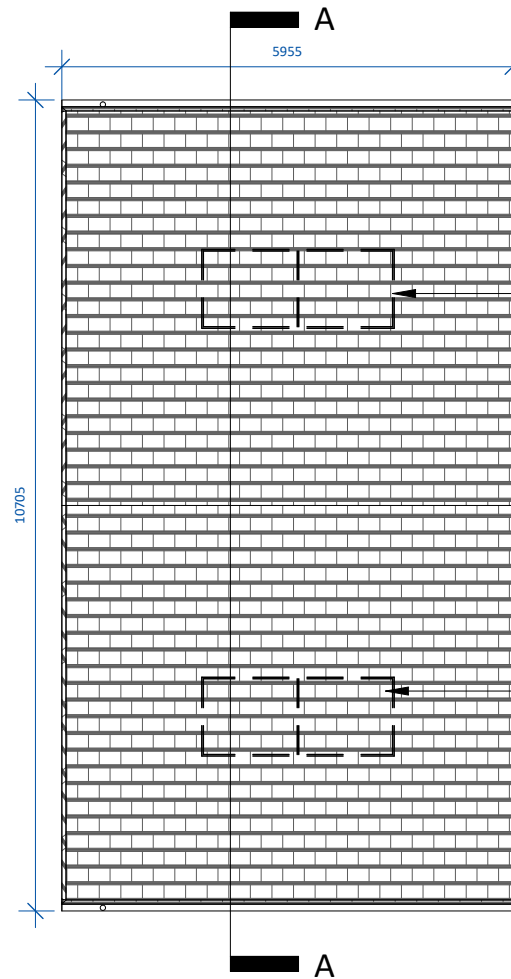


02 Roof Level
SCALE 1 : 100



3D RENDER - CA2

Note: Key Plan refers to units within Character Area 2. Please refer to Character Area 1 unit types for details on these locations.

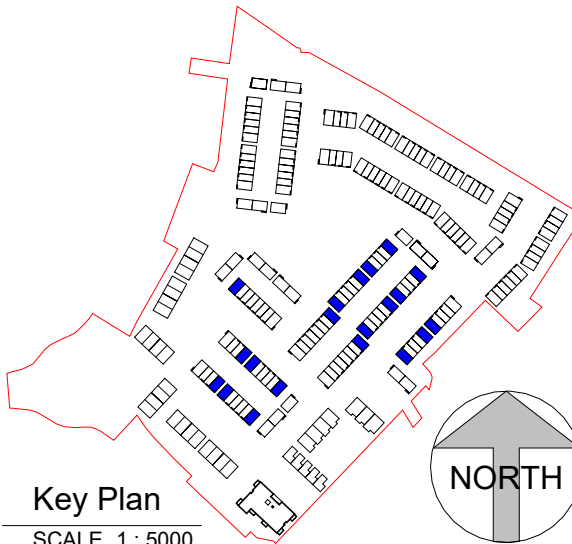


Key Plan
SCALE 1 : 5000

Note: D1(m) refers to mirrored version of Unit Type D1.

Note: Position of north point varies. See Site Plan 23072/P/003 for orientation and levels.

date	rev	name	chk	note
19.08.24	P1	MP	EJG	ISSUE FOR PLANNING

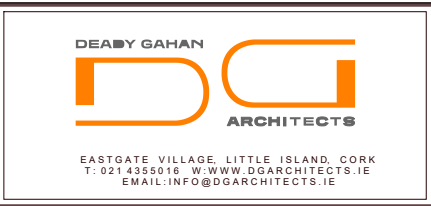

Project
PROPOSED MIXED-USE DEVELOPMENT IN
BLESSINGTON, CO. WICKLOW

Drawing title
House Type D1_CA2 - Floor Plans

Scale	Drawn	Checked	Date
As indicated @ A3	MP	EJG	19.08.24
Project No.	Orig. No.	Revision	
23072	23072 - P - 305	P1	
☐ Information \ Comments	☐ Tender	☐ Construction	