


Front Elevation

SCALE 1 : 100


Side Elevation 2

SCALE 1 : 100

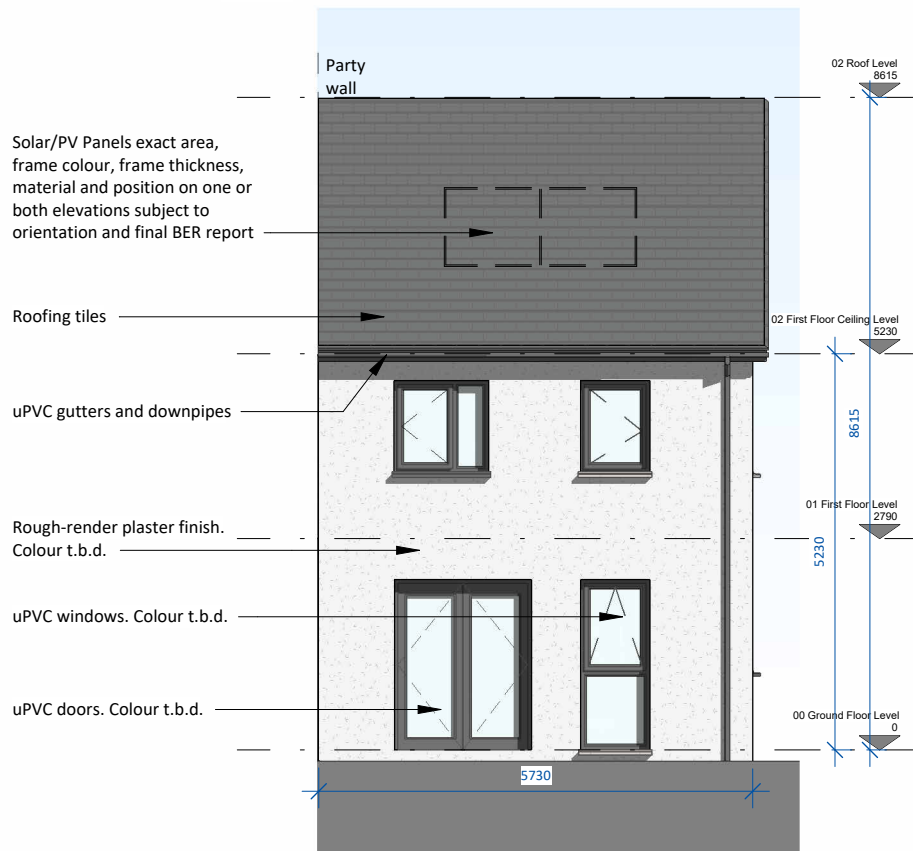

Rear Elevation


SCALE 1 : 100

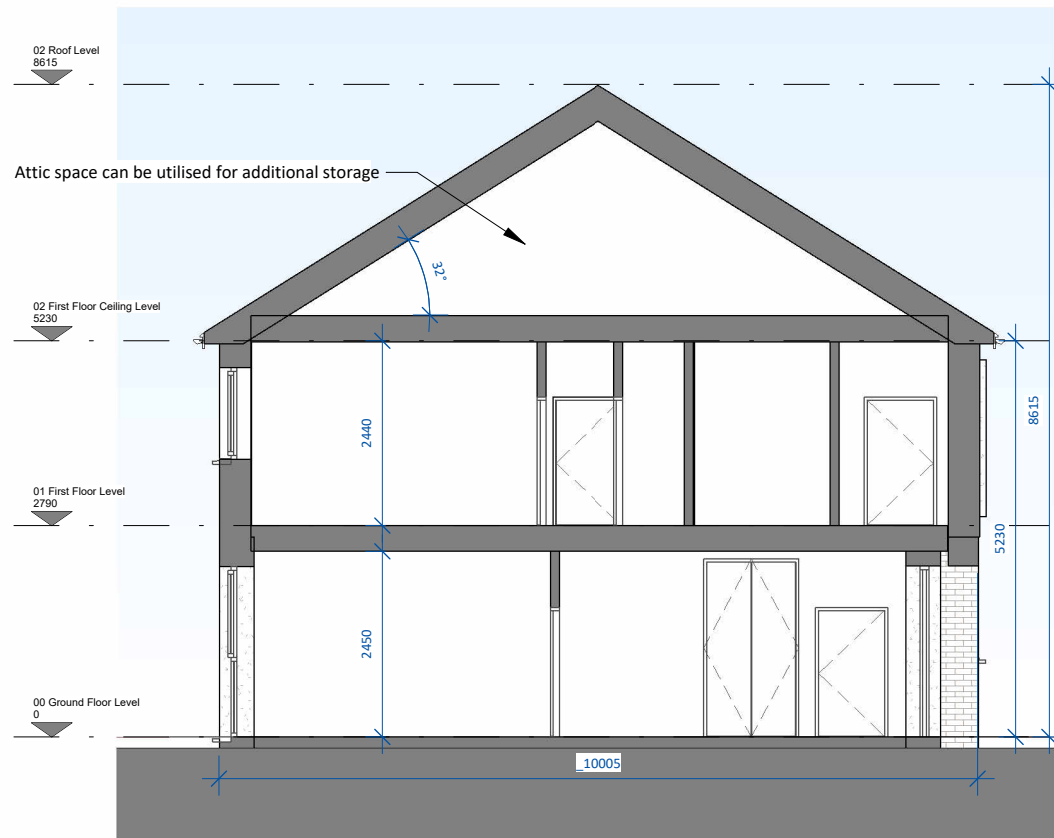

Section A-A

SCALE 1 : 100

date	rev	name	chk	note
19.08.24	P1	MP	EJG	ISSUE FOR PLANNING

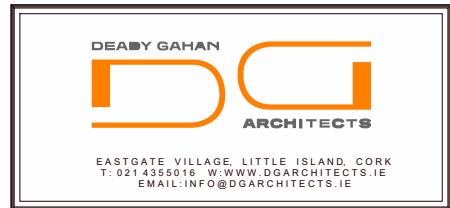

Project
PROPOSED MIXED-USE DEVELOPMENT IN
BLESSINGTON, CO. WICKLOW

Drawing title			
House Type D1_CA2 - Elevations and Section A-A			
Scale	Drawn	Checked	Date
1 : 100 @ A3	MP	EJG	19.08.24
Project No.	Drg. No.		Revision
23072	23072 - P - 306		P1
<input type="checkbox"/> Information \ Comments			Tender <input type="checkbox"/>
<input checked="" type="checkbox"/> Planning			Construction <input type="checkbox"/>