

HOUSE TYPE E1 - CA2


2-bed mid townhouse (3 person)

AREA: 73.3 m²

TOTAL STORAGE: 4.0 m²



3D RENDER - CA2

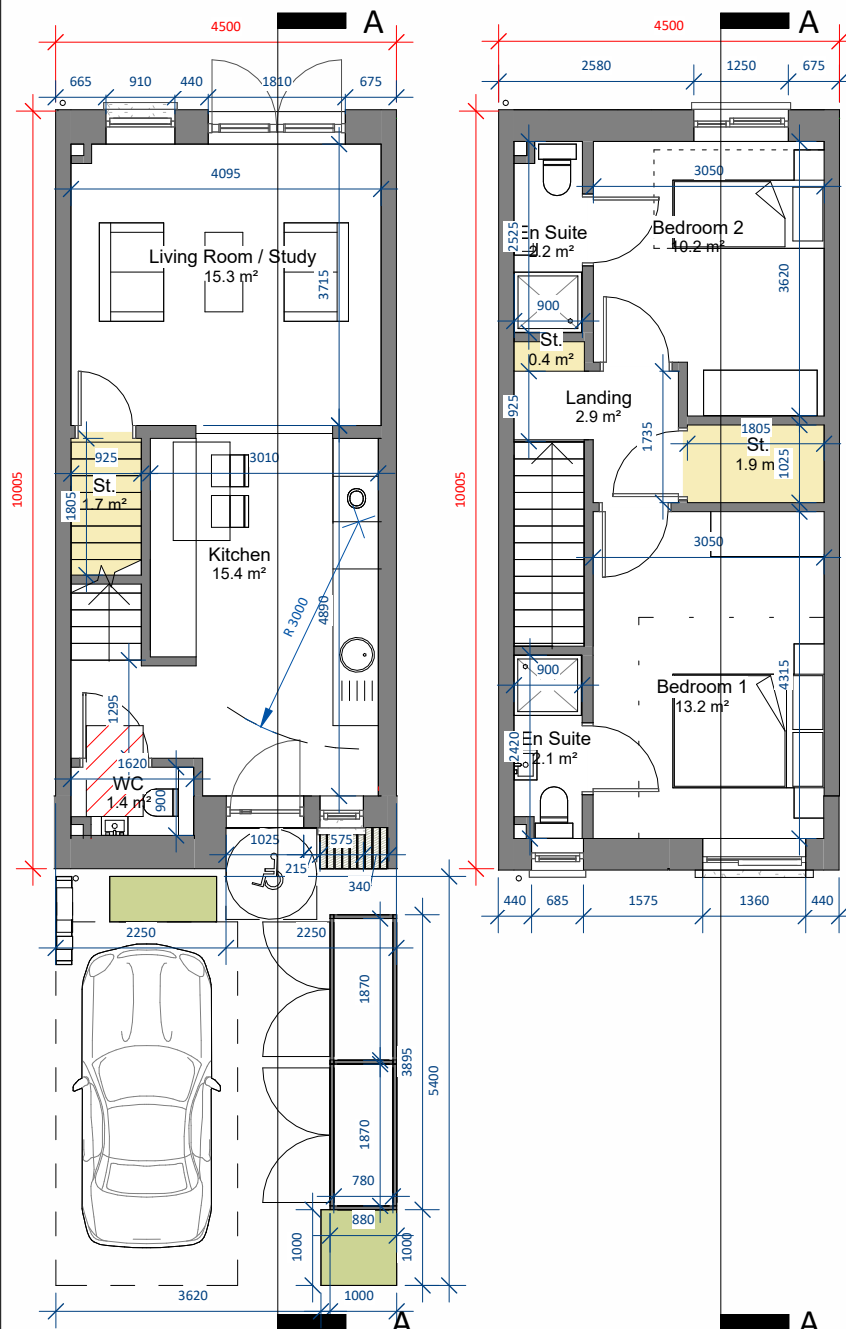


00 Ground Floor Level

SCALE 1 : 100

01 First Floor Level


SCALE 1 : 100

Note: E1(m) refers to mirrored version of Unit Type E1.

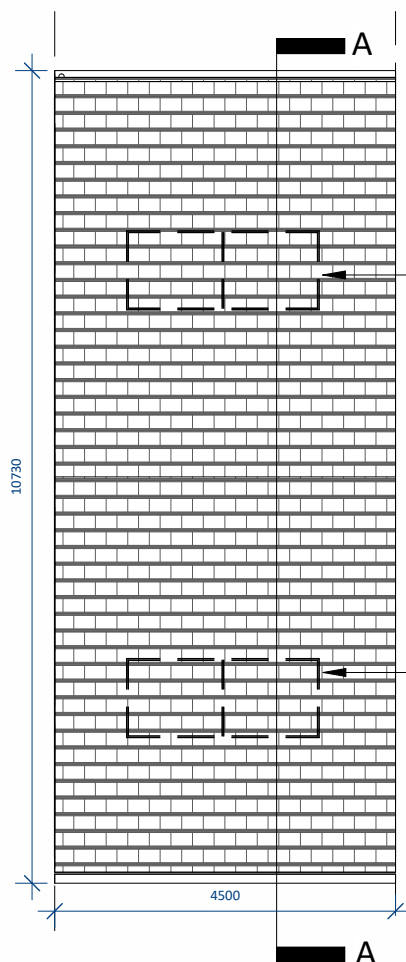

03 Roof Level


SCALE 1 : 100

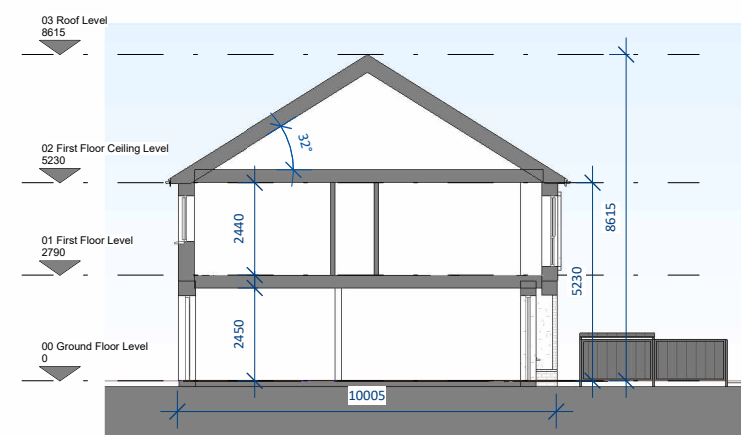

Section A-A

SCALE 1 : 200

Solar/PV Panels exact area, frame colour, frame thickness, material and position on one or both elevations subject to orientation and final BER report

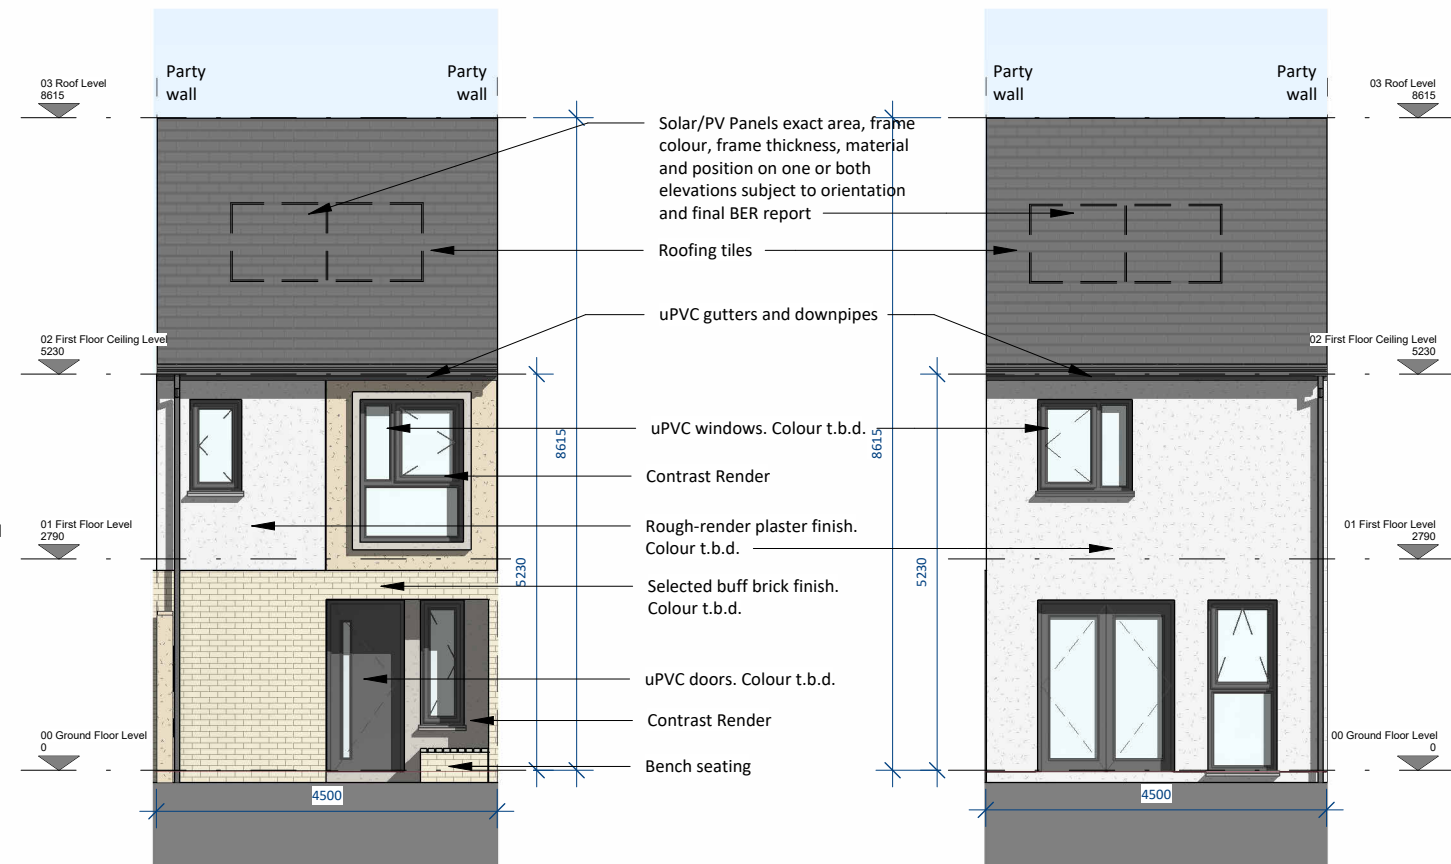


Front Elevation

SCALE 1 : 100

Rear Elevation

SCALE 1 : 100

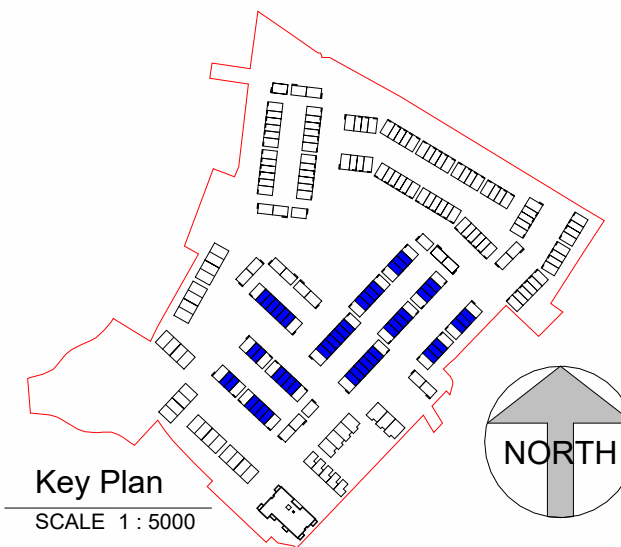


Key Plan

SCALE 1 : 5000

Note: Key Plan refers to units within Character Area 2. Please refer to Character Area 1 unit types for details on these locations.

Note: Position of north point varies. See Site Plan 23072/P/003 for orientation and levels.

date	rev	name	chk	note
19.08.24	P1	MP	EJG	ISSUE FOR PLANNING

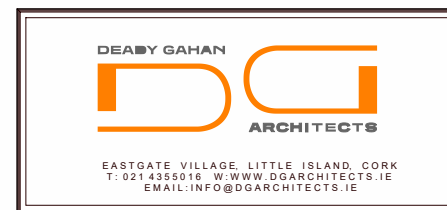

Project
PROPOSED MIXED-USE DEVELOPMENT IN
BLESSINGTON, CO WICKLOW

Drawing title
House Type E1_CA2 - Floor Plans, Elevations, Section A-A

Scale	Drawn	Checked	Date
As indicated @ A3	MP	EJG	19.08.24

Project No.	Dwg. No.	Revision
23072	23072 - P - 405	P1

☐ Information \ Comments	☐ Tender
☐ Planning	☐ Construction