


Front Elevation

SCALE 1 : 100

Side Elevation 1

SCALE 1 : 100

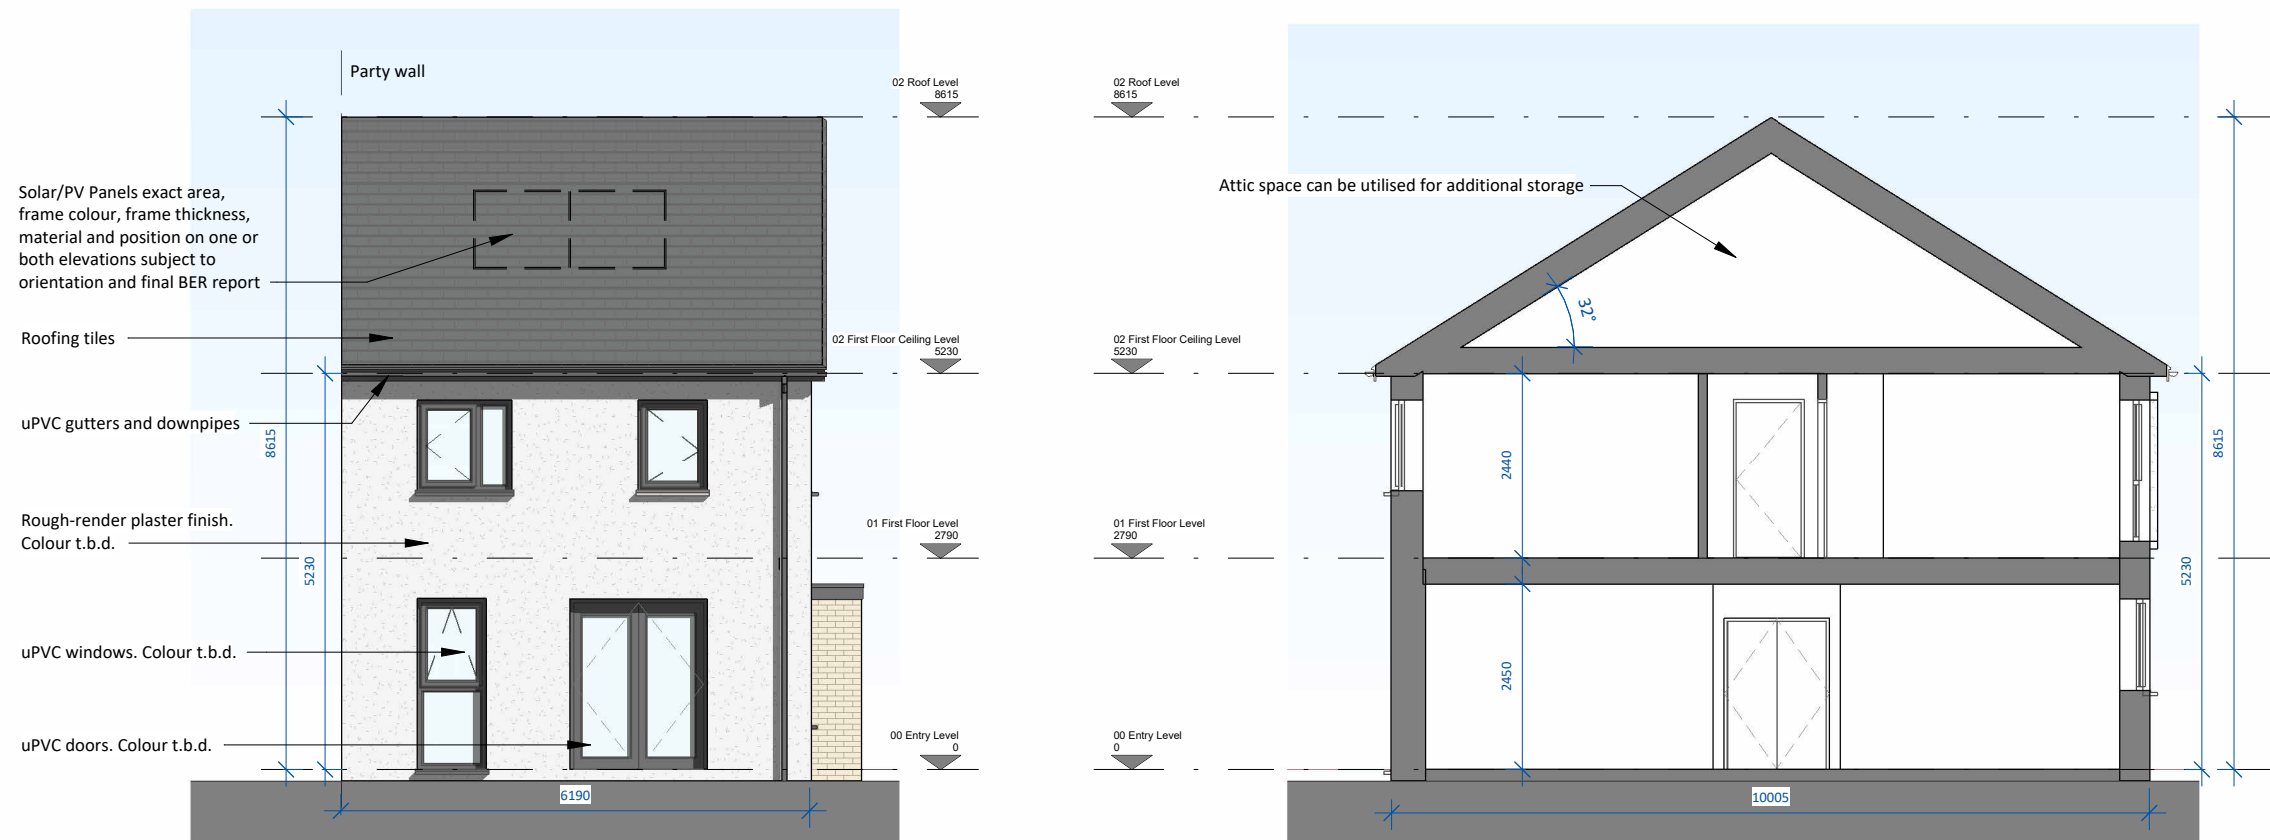


Rear Elevation

SCALE 1 : 100

Section A-A

SCALE 1 : 100

date	rev	name	chk	note
19.08.24	P1	MP	EJG	ISSUE FOR PLANNING

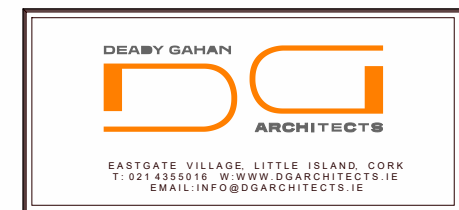

Project
PROPOSED MIXED-USE DEVELOPMENT IN
BLESSINGTON, CO. WICKLOW

Drawing title
House Type F1_CA2 - Elevations and Section A-A

Scale	Drawn	Checked	Date
1 : 100 @ A3	MP	EJG	19.08.24
Project No.	Drp. No.	Revision	
23072	23072 - P - 506	P1	

<input type="checkbox"/> Information \ Comments	<input type="checkbox"/> Tender
<input checked="" type="checkbox"/> Planning	<input type="checkbox"/> Construction