


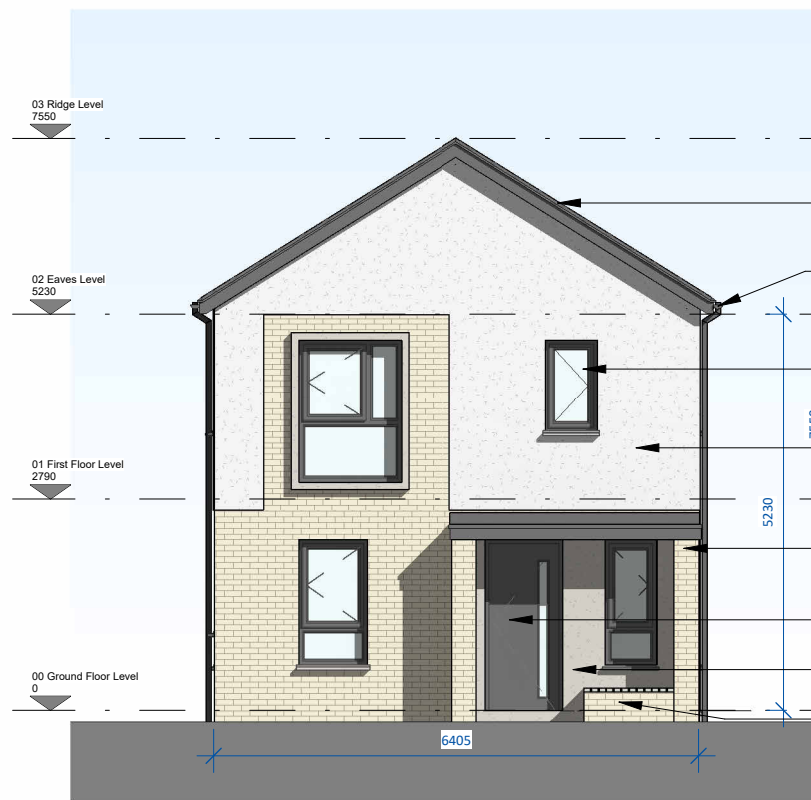

Front Elevation

SCALE 1 : 100

Solar/PV Panels exact area,
frame colour, frame thickness,
material and position on one or
both elevations subject to
orientation and final BER report

Roofing tiles

uPVC gutters and downpipes

uPVC windows. Colour t.b.d.

Rough-render plaster finish.
Colour t.b.d.

Selected buff brick finish.
Colour t.b.d.

uPVC doors. Colour t.b.d.


Contrast Render

Bench seating



Side Elevation 1

SCALE 1 : 100

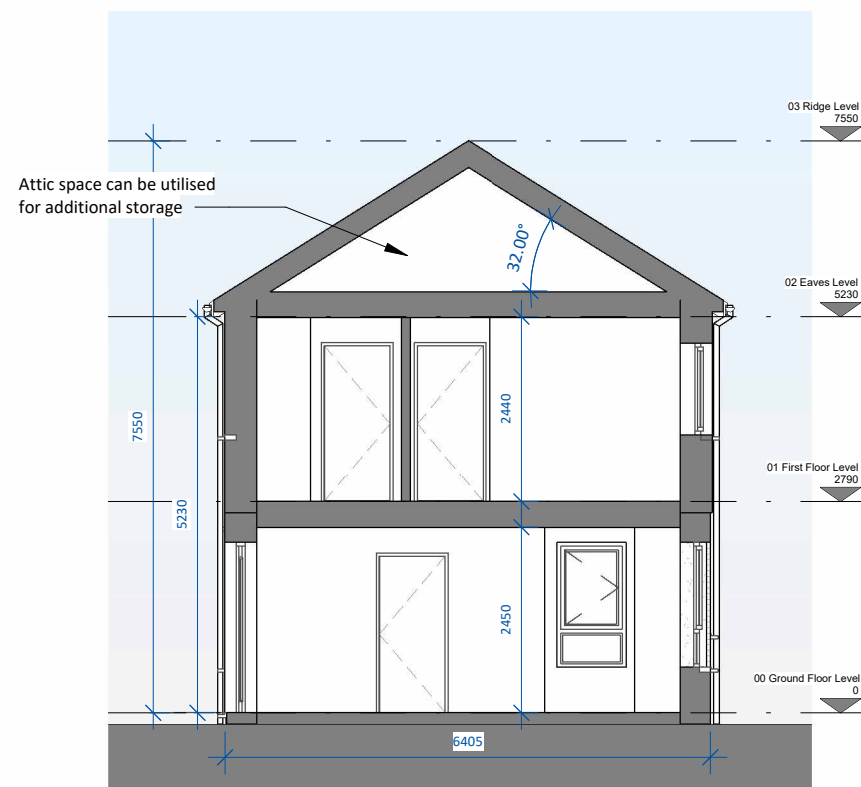

Section A-A

SCALE 1 : 100



Side Elevation 2

SCALE 1 : 100

Solar/PV Panels exact area,
frame colour, frame thickness,
material and position on one or
both elevations subject to
orientation and final BER report

Roofing tiles


uPVC gutters and downpipes

Rough-render plaster finish.
Colour t.b.d.

uPVC windows. Colour t.b.d.

uPVC doors. Colour t.b.d.

date	rev	name	chk	note
19.08.24	P1	MP	EJG	ISSUE FOR PLANNING

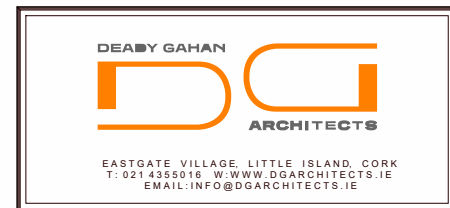

Project
PROPOSED MIXED-USE DEVELOPMENT IN
BLESSINGTON, CO. WICKLOW

Drawing title
House Type F2_CA2 - Elevations and Section A-A

Scale	Drawn	Checked	Date
1 : 100 @ A3	MP	EJG	19.08.24
Project No.	Drp. No.	Revision	
23072	23072 - P - 516	P1	

☐ Information \ Comments	☐ Tender
☒ Planning	☐ Construction