


HOUSE TYPE F3 - CA2

3-bed semi-detached (5 person)


AREA: 104.1 SQ.M.

STORAGE tot. 5.5 SQ.M.

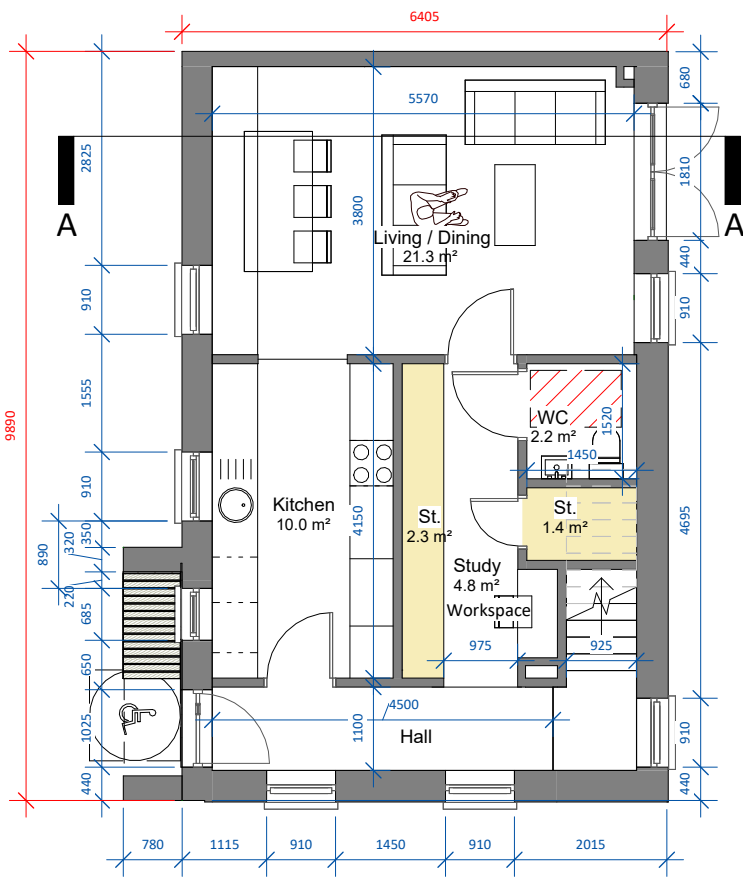


00 Ground Floor Level

SCALE 1 : 100

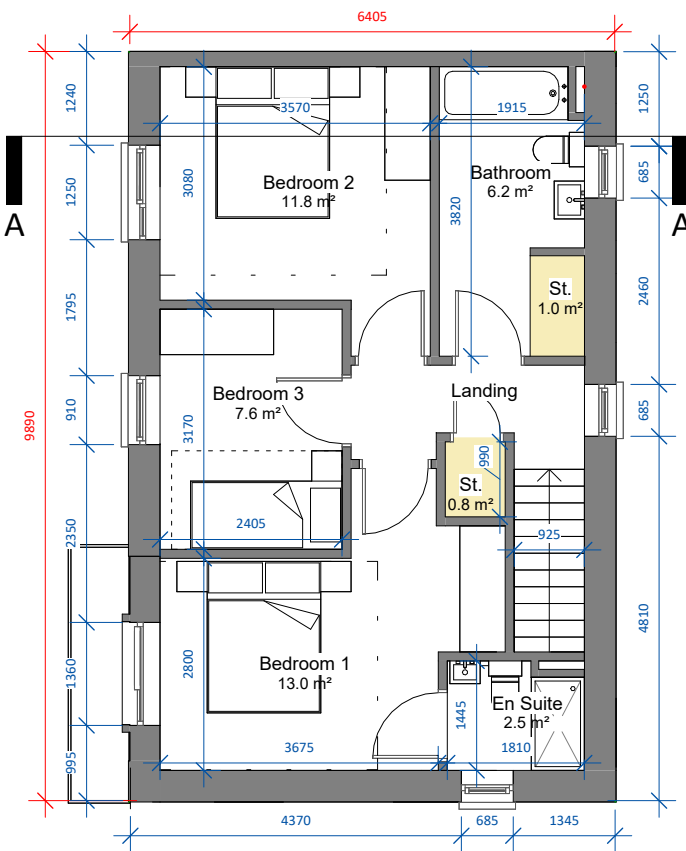

01 First Floor Level

SCALE 1 : 100

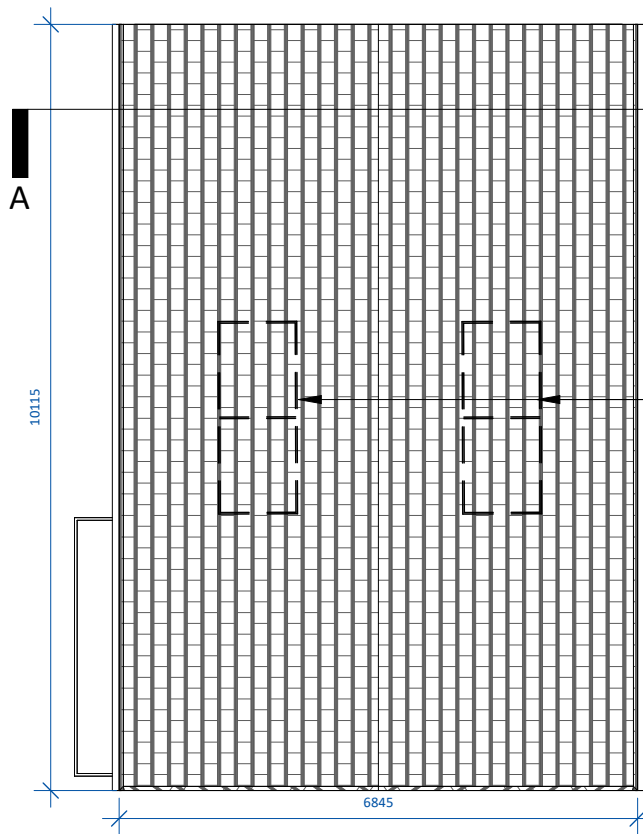


03 Roof Level

SCALE 1 : 100



3D RENDER - CA2

Note: Key Plan refers to units within Character Area 2. Please refer to Character Area 1 unit types for details on these locations.

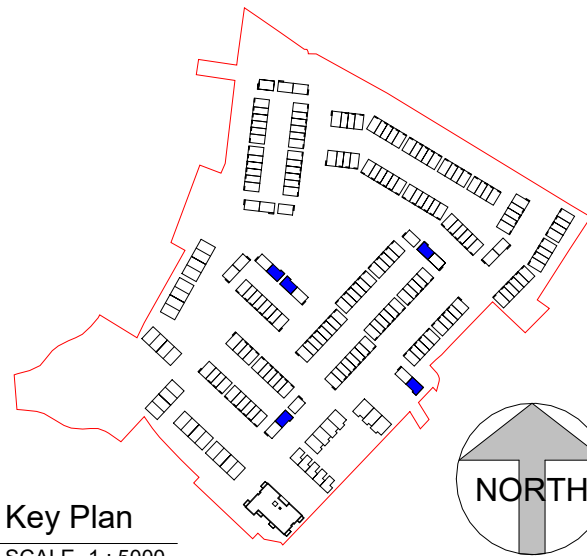


Key Plan

SCALE 1 : 5000

Note: F3(m) refers to mirrored version of Unit Type F3.

Note: Position of north point varies. See Site Plan 23072/P/003 for orientation and levels.

date	rev	name	chk	note
19.08.24	P1	MP	EJG	ISSUE FOR PLANNING

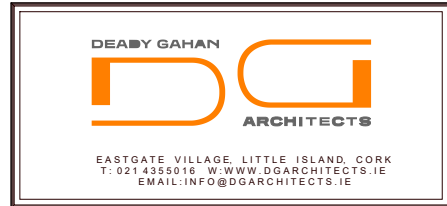

Project
PROPOSED MIXED-USE DEVELOPMENT IN
BLESSINGTON, CO. WICKLOW

Drawing title
House Type F3_CA2 - Floor Plans

Scale As indicated @ A3	Drawn MP	Checked EJG	Date 19.08.24
----------------------------	-------------	----------------	------------------

Project No. 23072	Dwg. No. 23072_P_525	Revision P1
----------------------	-------------------------	----------------

☐ Information \ Comments	☐ Tender
☐ Planning	☐ Construction