



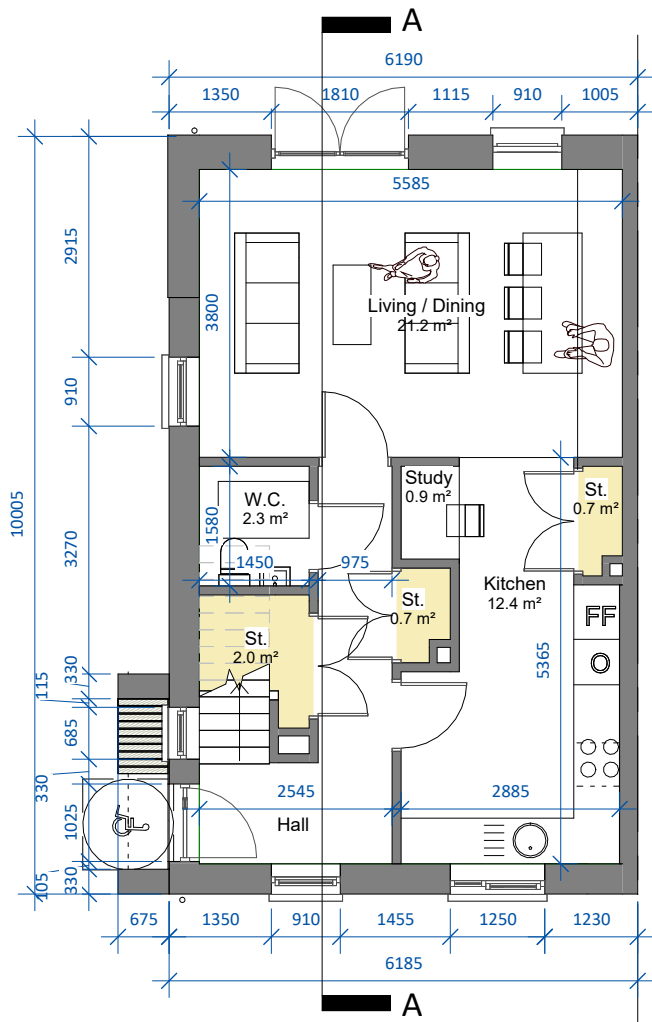


00 Ground Floor Plan

SCALE 1 : 100

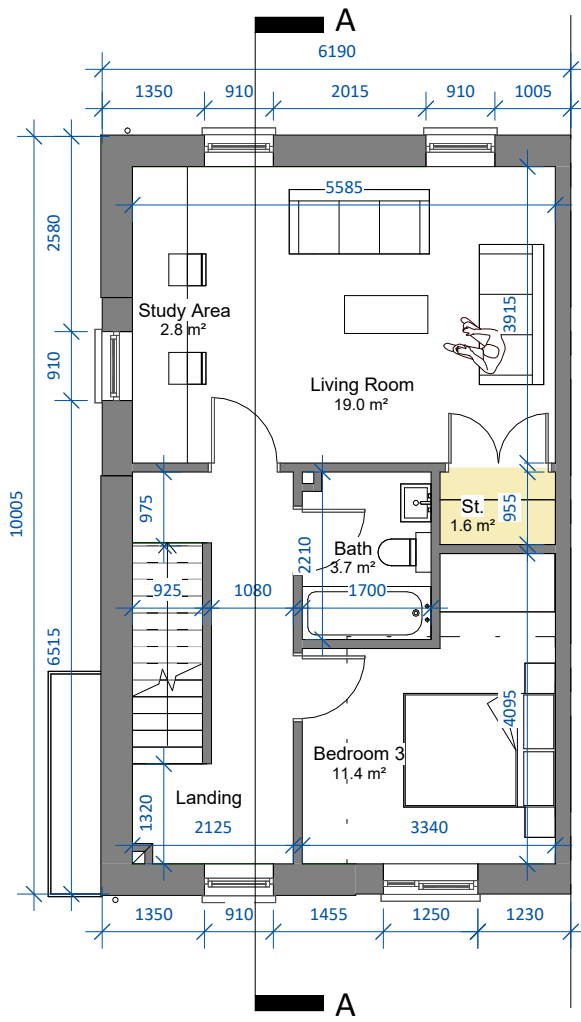


01 First Floor Level

SCALE 1 : 100

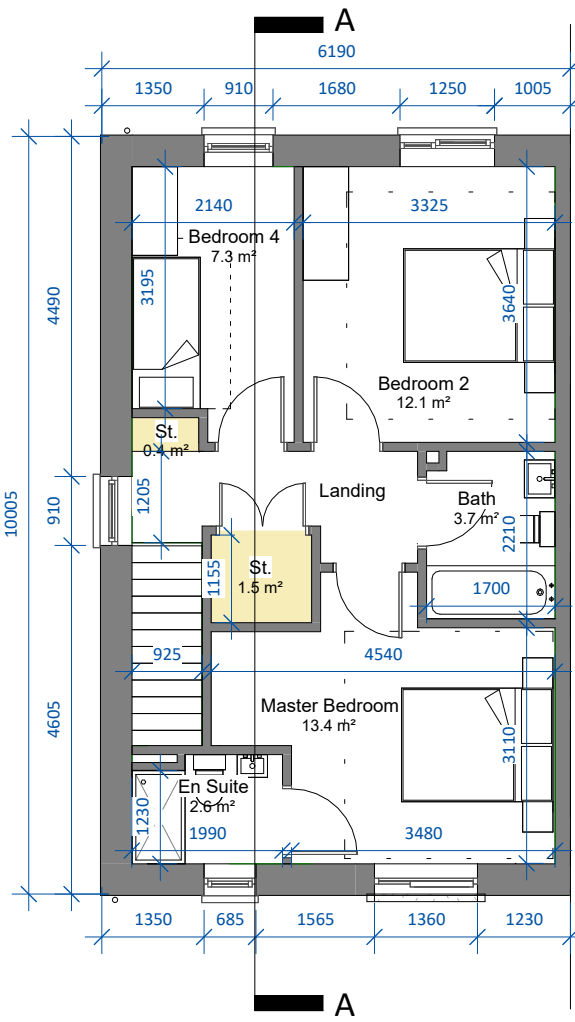

02 Second Floor Level

SCALE 1 : 100

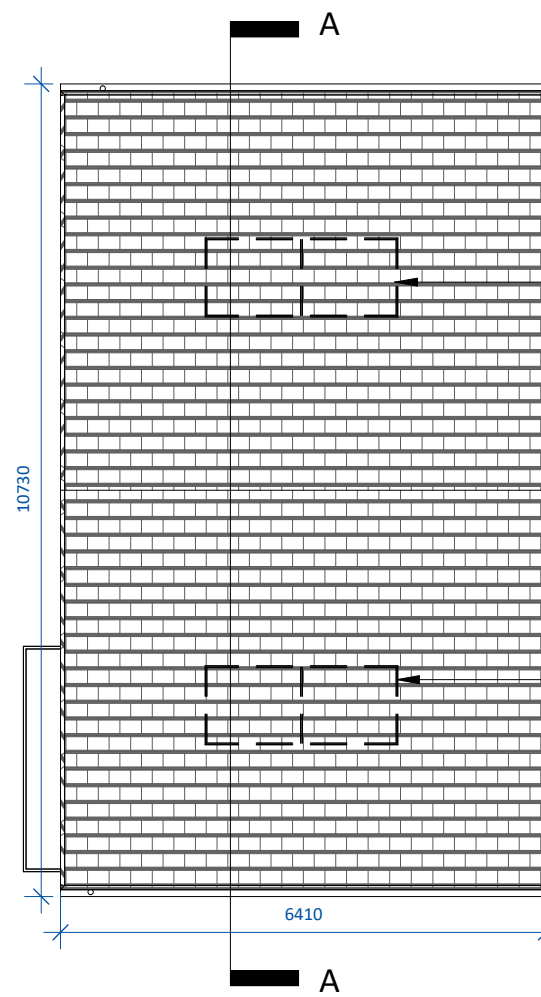

02 Roof Level

SCALE 1 : 100

Solar/PV Panels exact area, frame colour, frame thickness, material and position on one or both elevations subject to orientation and final BER report

Note: F4(m) refers to mirrored version of Unit Type F4.


Note: Position of north point varies. See Site Plan 23072/P/003 for orientation and levels.

4 BED HOUSE-TYPE F4-CA2

4-bed townhouse (7 person)

AREA: 154.0 SQ.M.

STORAGE tot. 6.9 SQ.M.

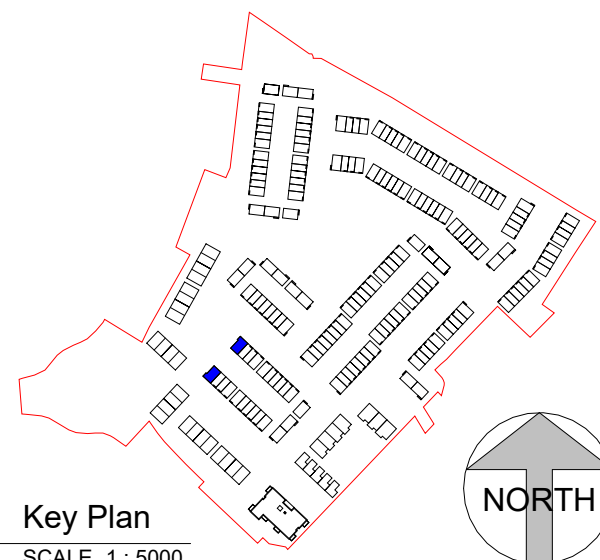

Note: Key Plan refers to units within Character Area 2. Please refer to Character Area 1 unit types for details on these locations.



date	rev	name	chk	note
19.08.24	P1	MP	EJG	ISSUE FOR PLANNING



EASTGATE VILLAGE, LITTLE ISLAND, CORK
T: 021 4355016 W: WWW.DGARCHITECTS.IE
EMAIL: INFO@DGARCHITECTS.IE

Project
PROPOSED MIXED-USE DEVELOPMENT IN
BLESSINGTON, CO. WICKLOW.

Drawing title
House Type F4_CA2 - Floor Plans

Scale	Drawn	Checked	Date
As indicated @ A3	MP	EJG	19.08.24
Project No.	Dwg. No.	Revision	
23072	23072 - P - 535	P1	

Information \ Comments
Planning
Tender
Construction