


DO NOT SCALE. WORK TO FIGURED DIMENSIONS ONLY.
ALL EXISTING DIMENSIONS TO BE CHECKED ON SITE.
DRAWN ON AUTOCAD R2004 AT DEADY GAHAN ARCHITECTS LTD
LAYERS ON THIS DRAWING COMPLY WITH BS 1192: PART 5




Front Elevation

SCALE 1 : 100

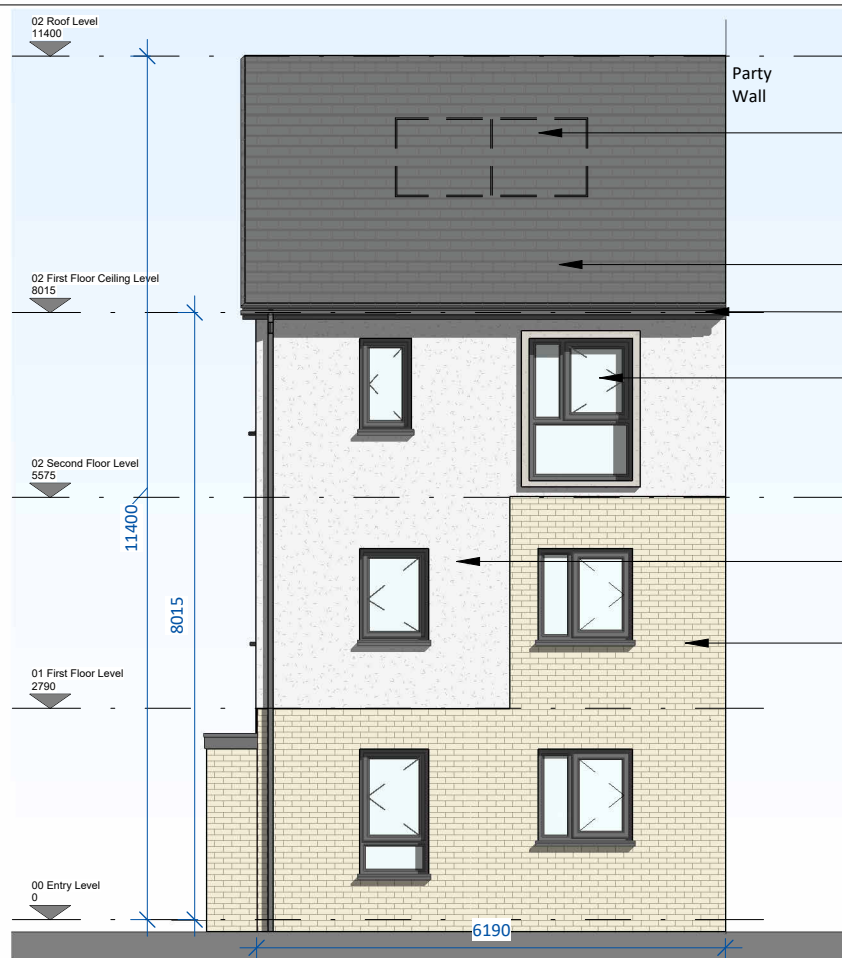


Side Elevation 1

SCALE 1 : 100

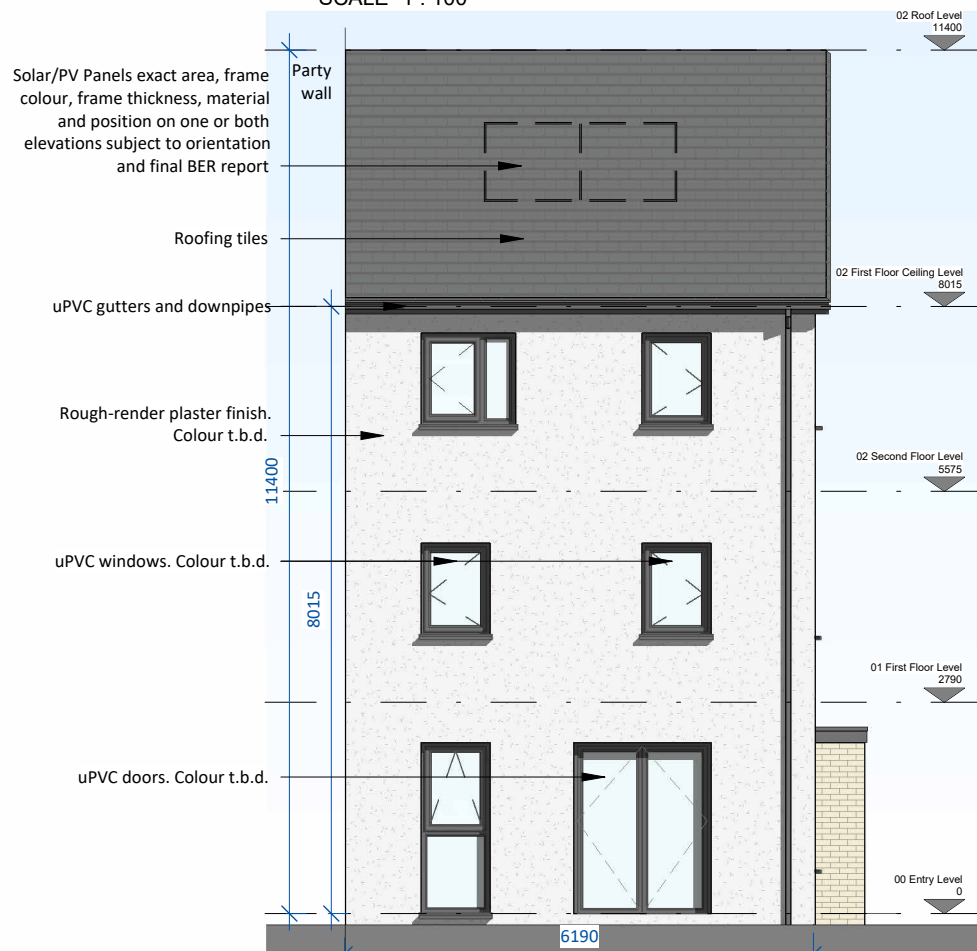

Rear Elevation


SCALE 1 : 100

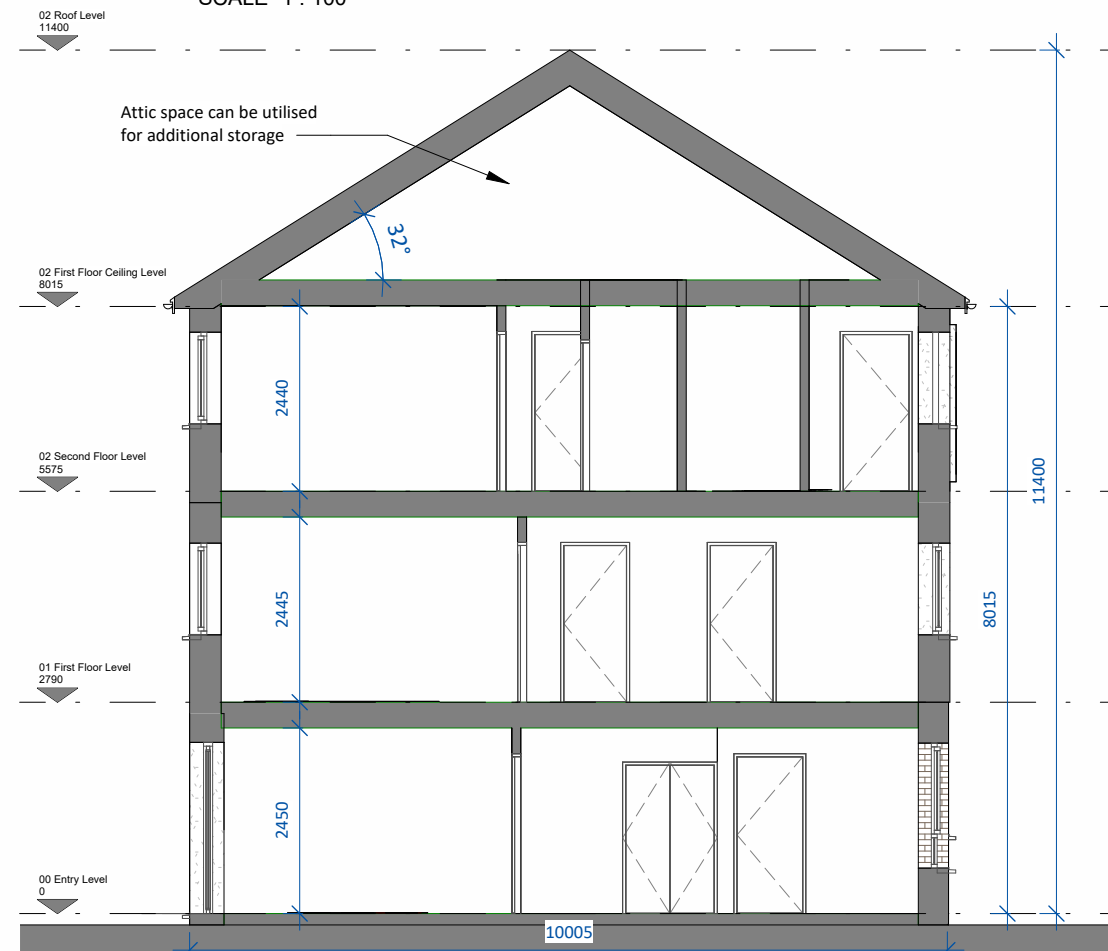

Section A-A

SCALE 1 : 100

date	rev	name	chk	note
19.08.24	P1	MP	EJG	ISSUE FOR PLANNING

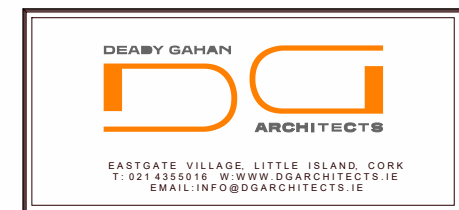

Project
PROPOSED MIXED-USE DEVELOPMENT IN BLESSINGTON, CO. WICKLOW.

Drawing title	House Type F4_CA2 - Elevations and Section A-A		
Scale	1 : 100 @ A3	Drawn	MP
Checked	EJG	Date	19.08.24
Project No.	23072	Revision	P1
Drp. No.	23072 - P - 536	Information \ Comments	
Planning		Tender	
Construction			