



DO NOT SCALE. WORK TO FIGURED DIMENSIONS ONLY.
ALL EXISTING DIMENSIONS TO BE CHECKED ON SITE.
DRAWN ON AUTOCAD R2004 AT DEADY GAHAN ARCHITECTS LTD
LAYERS ON THIS DRAWING COMPLY WITH BS 1192: PART 5

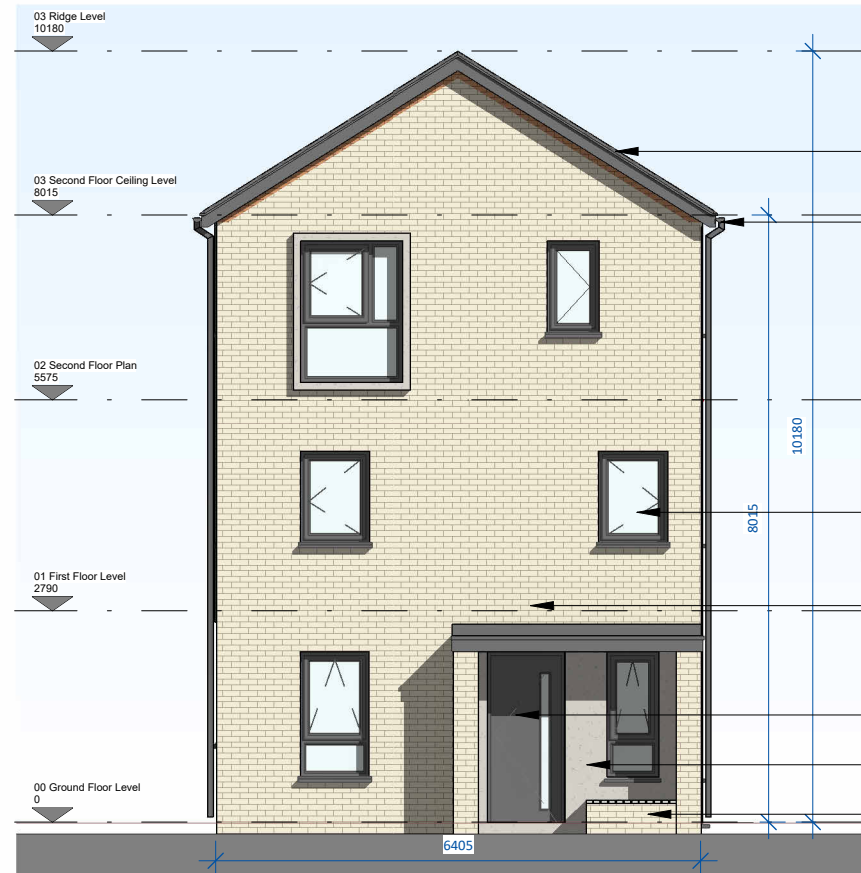

Front Elevation


SCALE 1 : 100

- Solar/PV Panels exact area, frame colour, frame thickness, material and position on one or both elevations subject to orientation and final BER report
- Roofing tiles
- uPVC gutters and downpipes
- Rough-render plaster finish. Colour t.b.d.
- uPVC windows. Colour t.b.d.
- Selected buff brick finish. Colour t.b.d.
- uPVC doors. Colour t.b.d.
- Contrast Render
- Bench seating

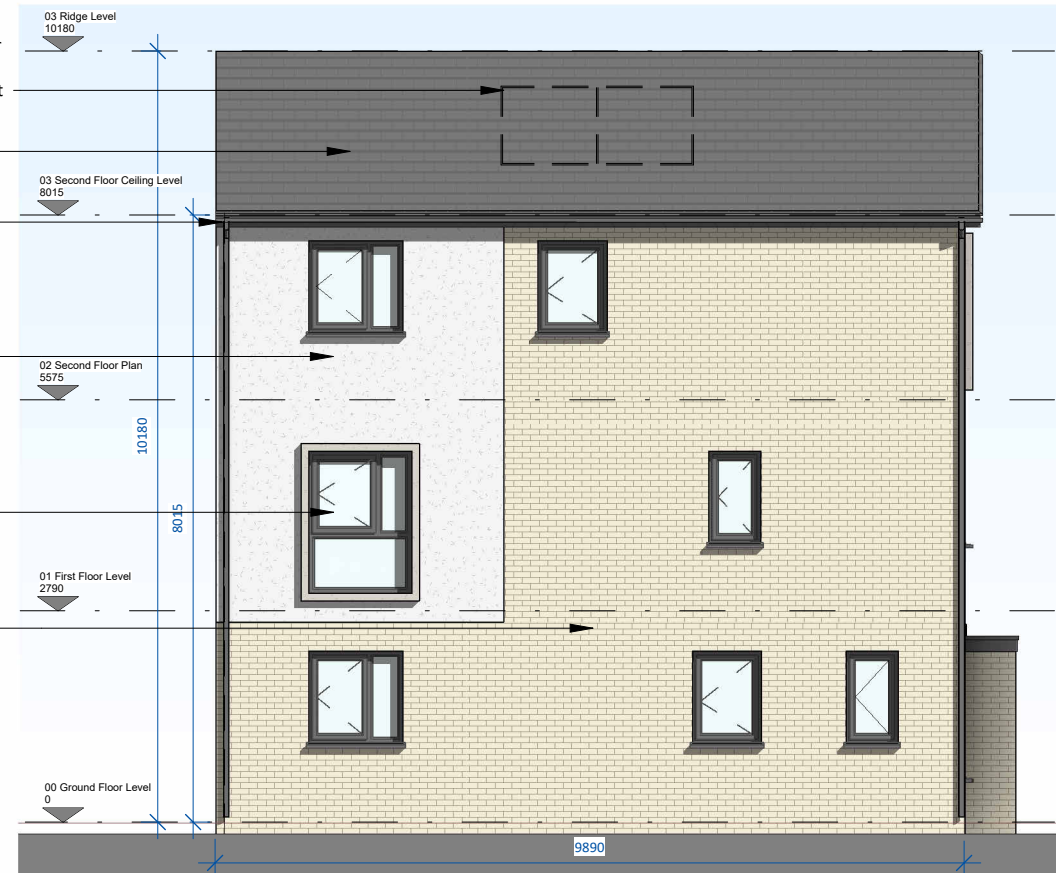

Side Elevation 1

SCALE 1 : 100

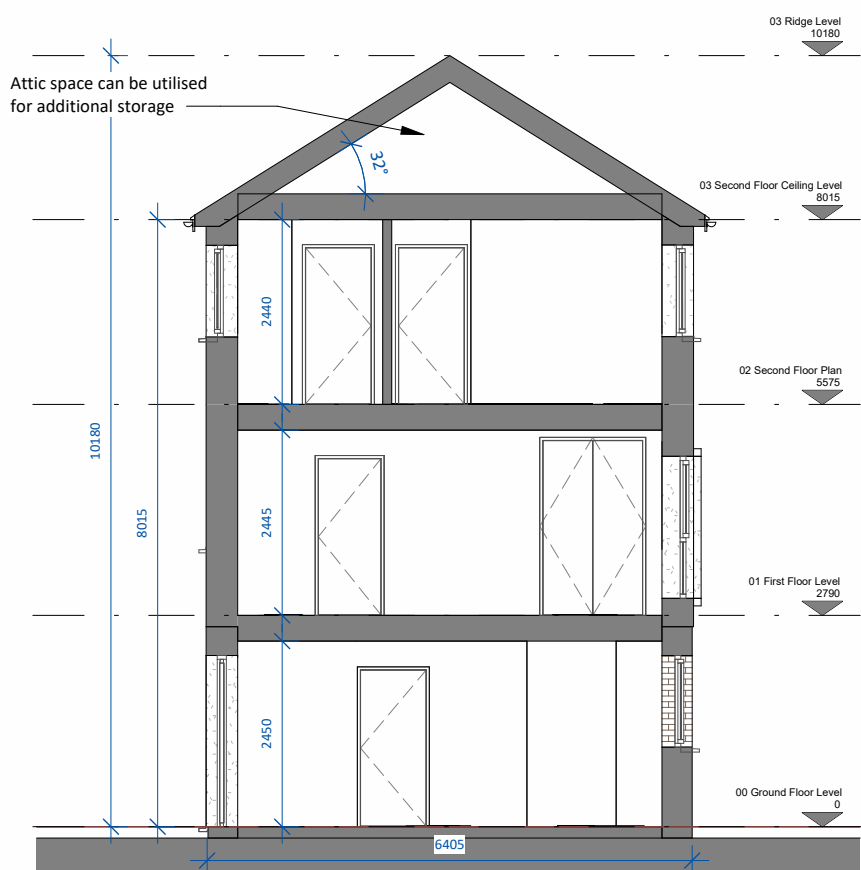

Section A-A

SCALE 1 : 100


- Solar/PV Panels exact area, frame colour, frame thickness, material and position on one or both elevations subject to orientation and final BER report
- Roofing tiles
- uPVC gutters and downpipes
- uPVC windows. Colour t.b.d.
- Rough-render plaster finish. Colour t.b.d.
- uPVC doors. Colour t.b.d.



Side Elevation 2

SCALE 1 : 100

date	rev	name	chk	note
19.08.24	P1	MP	EJG	ISSUE FOR PLANNING

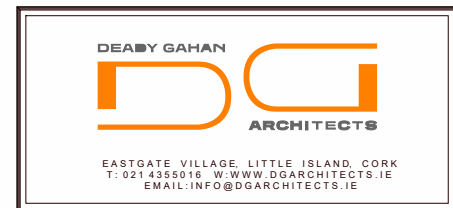

Project
PROPOSED MIXED-USE DEVELOPMENT IN
BLESSINGTON, CO. WICKLOW

Drawing title
House Type F5_CA2 - Elevations and Section A-A

Scale	Drawn	Checked	Date
1 : 100 @ A3	MP	EJG	19.08.24
Project No.	Dwg. No.	Revision	
23072	23072_P_546	P1	

<input type="checkbox"/> Information \ Comments	<input type="checkbox"/> Tender
<input checked="" type="checkbox"/> Planning	<input type="checkbox"/> Construction