


HOUSE TYPE F7 - CA2

4-bed detached (7 person)

AREA: 156.2 m²


TOTAL STORAGE: 8.0

DO NOT SCALE. WORK TO FIGURED DIMENSIONS ONLY.
ALL EXISTING DIMENSIONS TO BE CHECKED ON SITE.
DRAWN ON AUTOCAD R2004 AT DEADY GAHAN ARCHITECTS LTD
LAYERS ON THIS DRAWING COMPLY WITH BS 1192: PART 5

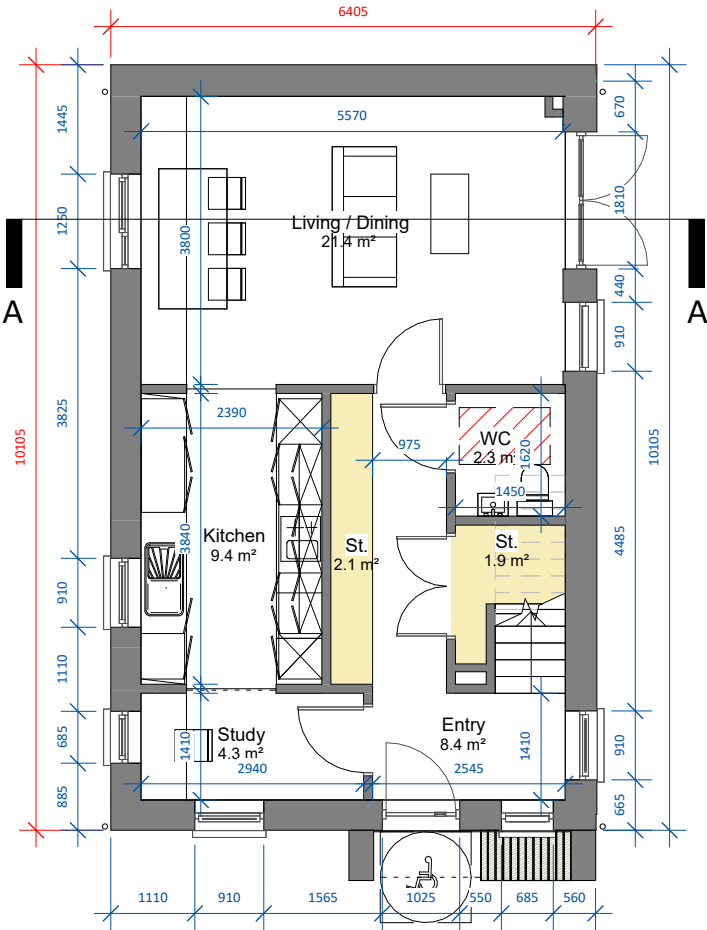


00 Ground Floor Plan

SCALE 1 : 100

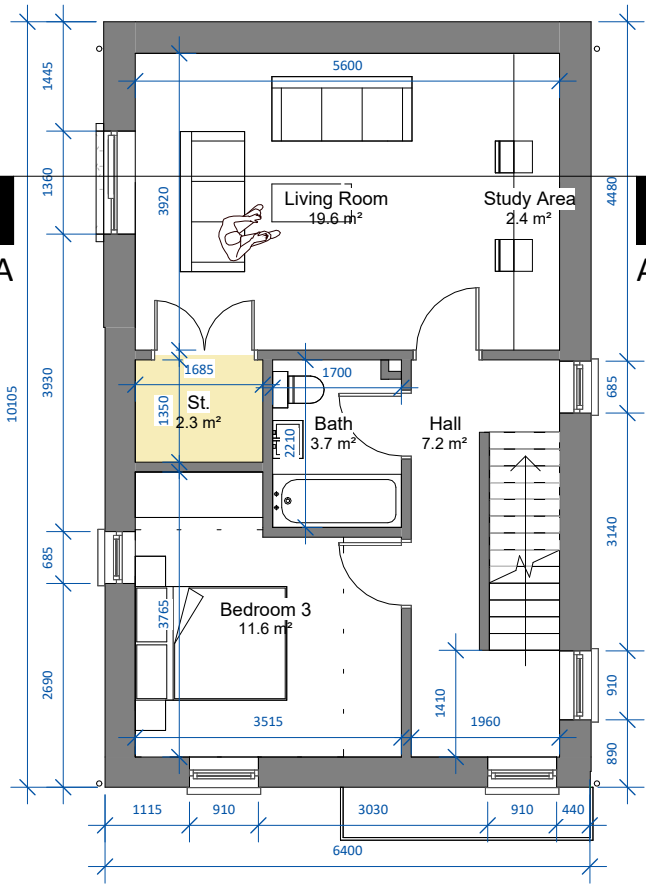


01 First Floor Plan

SCALE 1 : 100

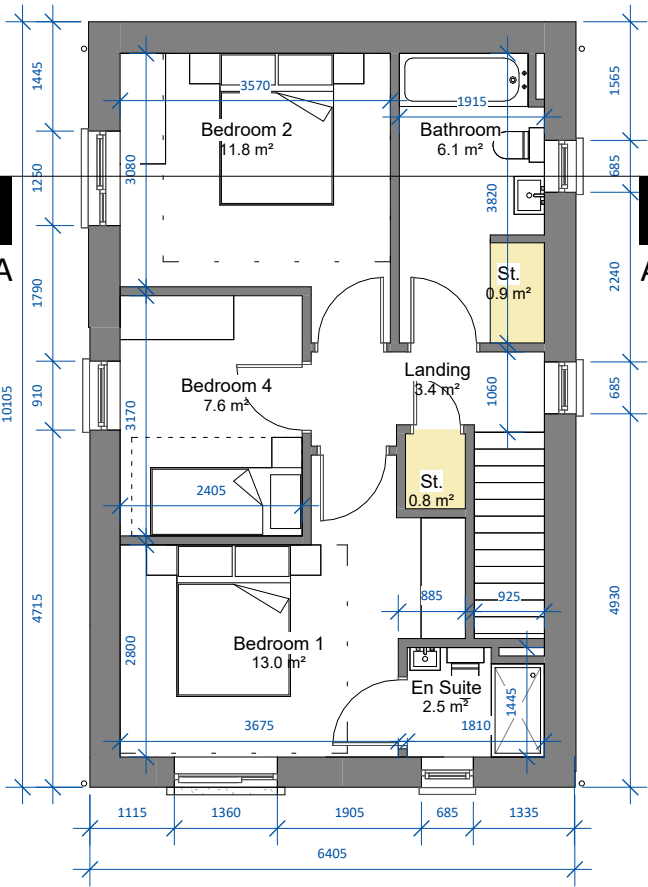

02 Second Floor Plan

SCALE 1 : 100

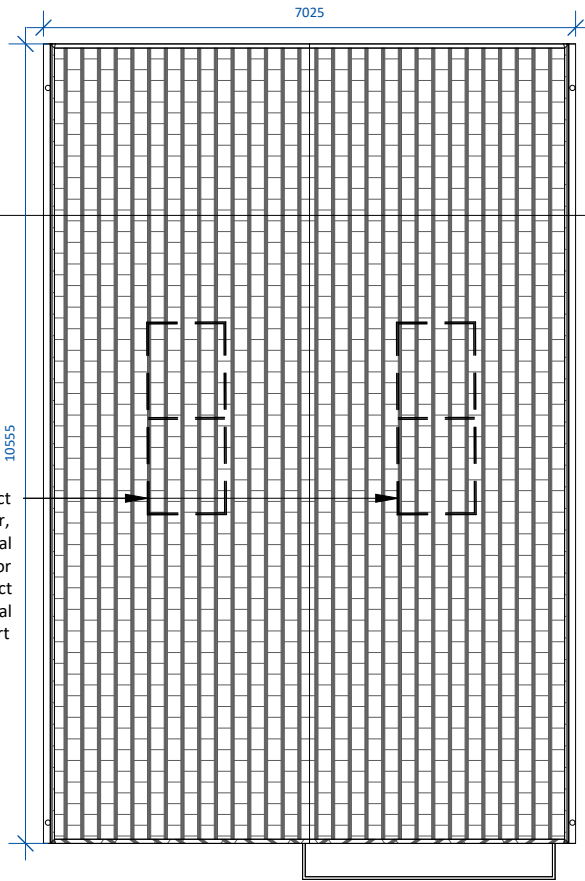

03 Roof Plan

SCALE 1 : 100


Solar/PV Panels exact area, frame colour, frame thickness, material and position on one or both elevations subject to orientation and final BER report



3D RENDER - CA2

Note: Position of north point varies. See Site Plan 23072/P/003 for orientation and levels.


Note: Key Plan refers to units within Character Area 2. Please refer to Character Area 1 unit types for details on these locations.

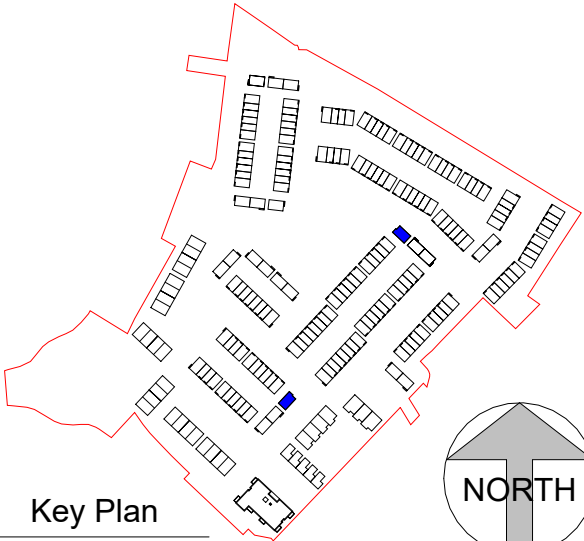

Key Plan

SCALE 1 : 5000

date	rev	name	chk	note
19.08.24	P1	MP	EJG	ISSUE FOR PLANNING

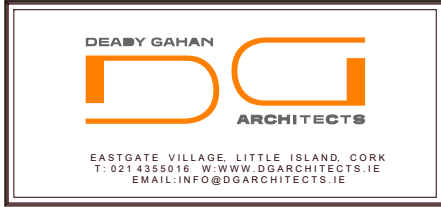

Project
PROPOSED MIXED-USE DEVELOPMENT IN
BLESSINGTON, CO. WICKLOW

Drawing title
House Type F7_CA2 - Floor Plans

Scale As indicated @ A3	Drawn MP	Checked EJG	Date 19.08.24
Project No. 23072	Orig. No. 23072 - P - 555	Revision P1	

Information \ Comments
Planning
Tender
Construction