


DO NOT SCALE. WORK TO FIGURED DIMENSIONS ONLY.
ALL EXISTING DIMENSIONS TO BE CHECKED ON SITE.
DRAWN ON AUTOCAD R2004 AT DEADY GAHAN ARCHITECTS LTD
LAYERS ON THIS DRAWING COMPLY WITH BS 1192: PART 5




3D RENDER - CA2

Key Plan

SCALE 1 : 5000

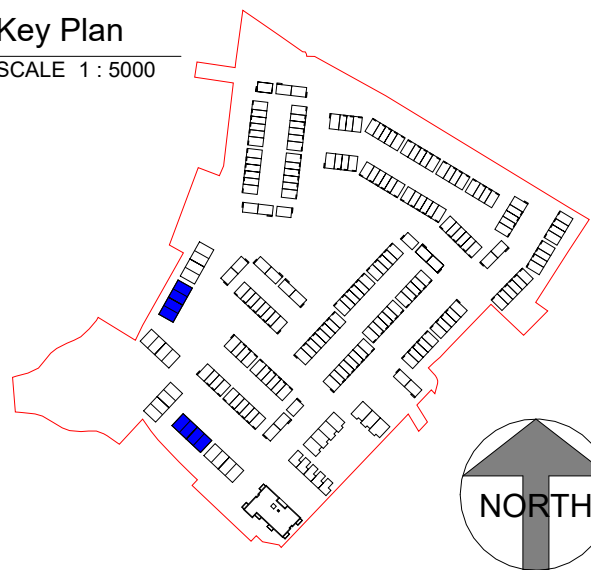

Note: Key Plan refers to units within Character Area 2. Please refer to Character Area 1 unit types for details on these locations.

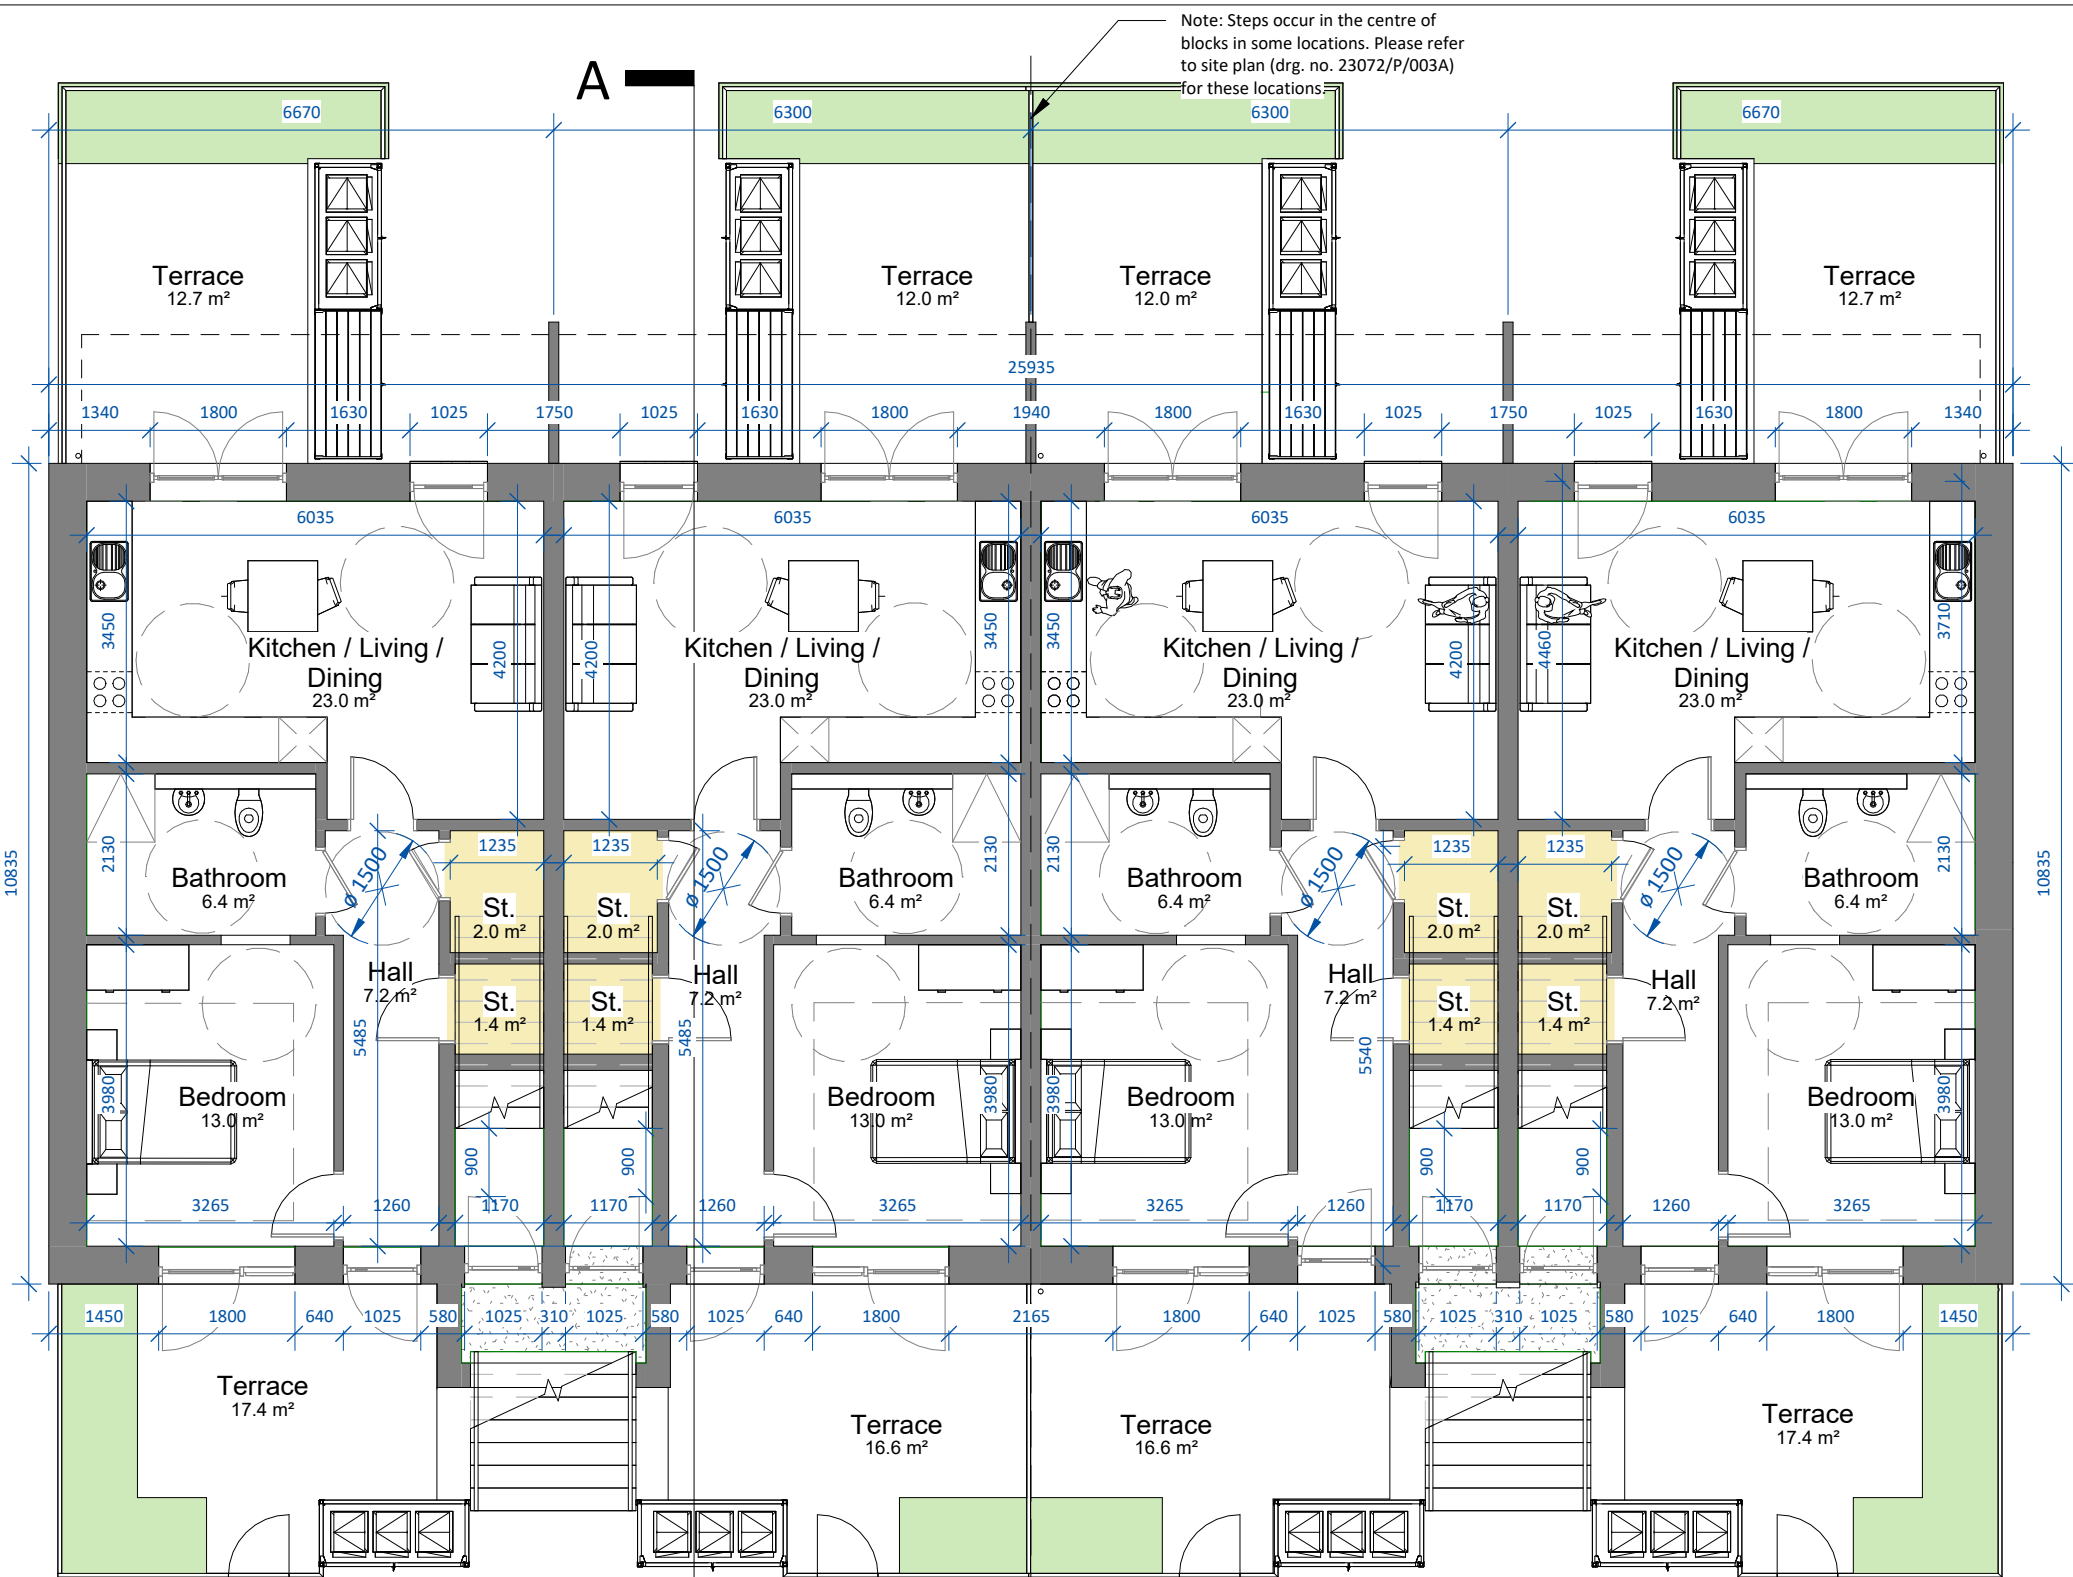

01 Ground Floor Plan.

SCALE 1 : 100

Unit Type LM1

1-bed GF apt. (2 person)

TOTAL AREA: 57.1 m²

STORAGE tot. 3.4 m²

Unit Type LM3

1-bed GF apt. (2 person)

TOTAL AREA: 57.1 m²

STORAGE tot. 3.4 m²

Unit Type LM5

1-bed GF apt. (2 person)

TOTAL AREA: 57.1 m²

STORAGE tot. 3.4 m²

Unit Type LM7

1-bed GF apt. (2 person)


TOTAL AREA: 57.1 m²

STORAGE tot. 3.4 m²

Note: LM(m) refers to mirrored version of Unit Type LM.

Note: Position of north point varies. See Site Plan 23072/P/003 for orientation and levels.

date	rev	name	chk	note
19.08.24	P1	MP	EJG	ISSUE FOR PLANNING

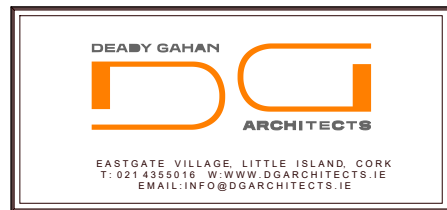

Project
PROPOSED MIXED-USE DEVELOPMENT IN
BLESSINGTON, CO. WICKLOW.

Drawing title
APT/DUPLEX TYPE LM - GROUND FLOOR PLAN

Scale As indicated @ A3	Drawn MP	Checked EJG	Date 19.08.24
----------------------------	-------------	----------------	------------------

Project No. 23072	Dwg. No. 23072 - P - 700	Revision P1
----------------------	-----------------------------	----------------

☐ Information \ Comments	☐ Tender
☐ Planning	☐ Construction