


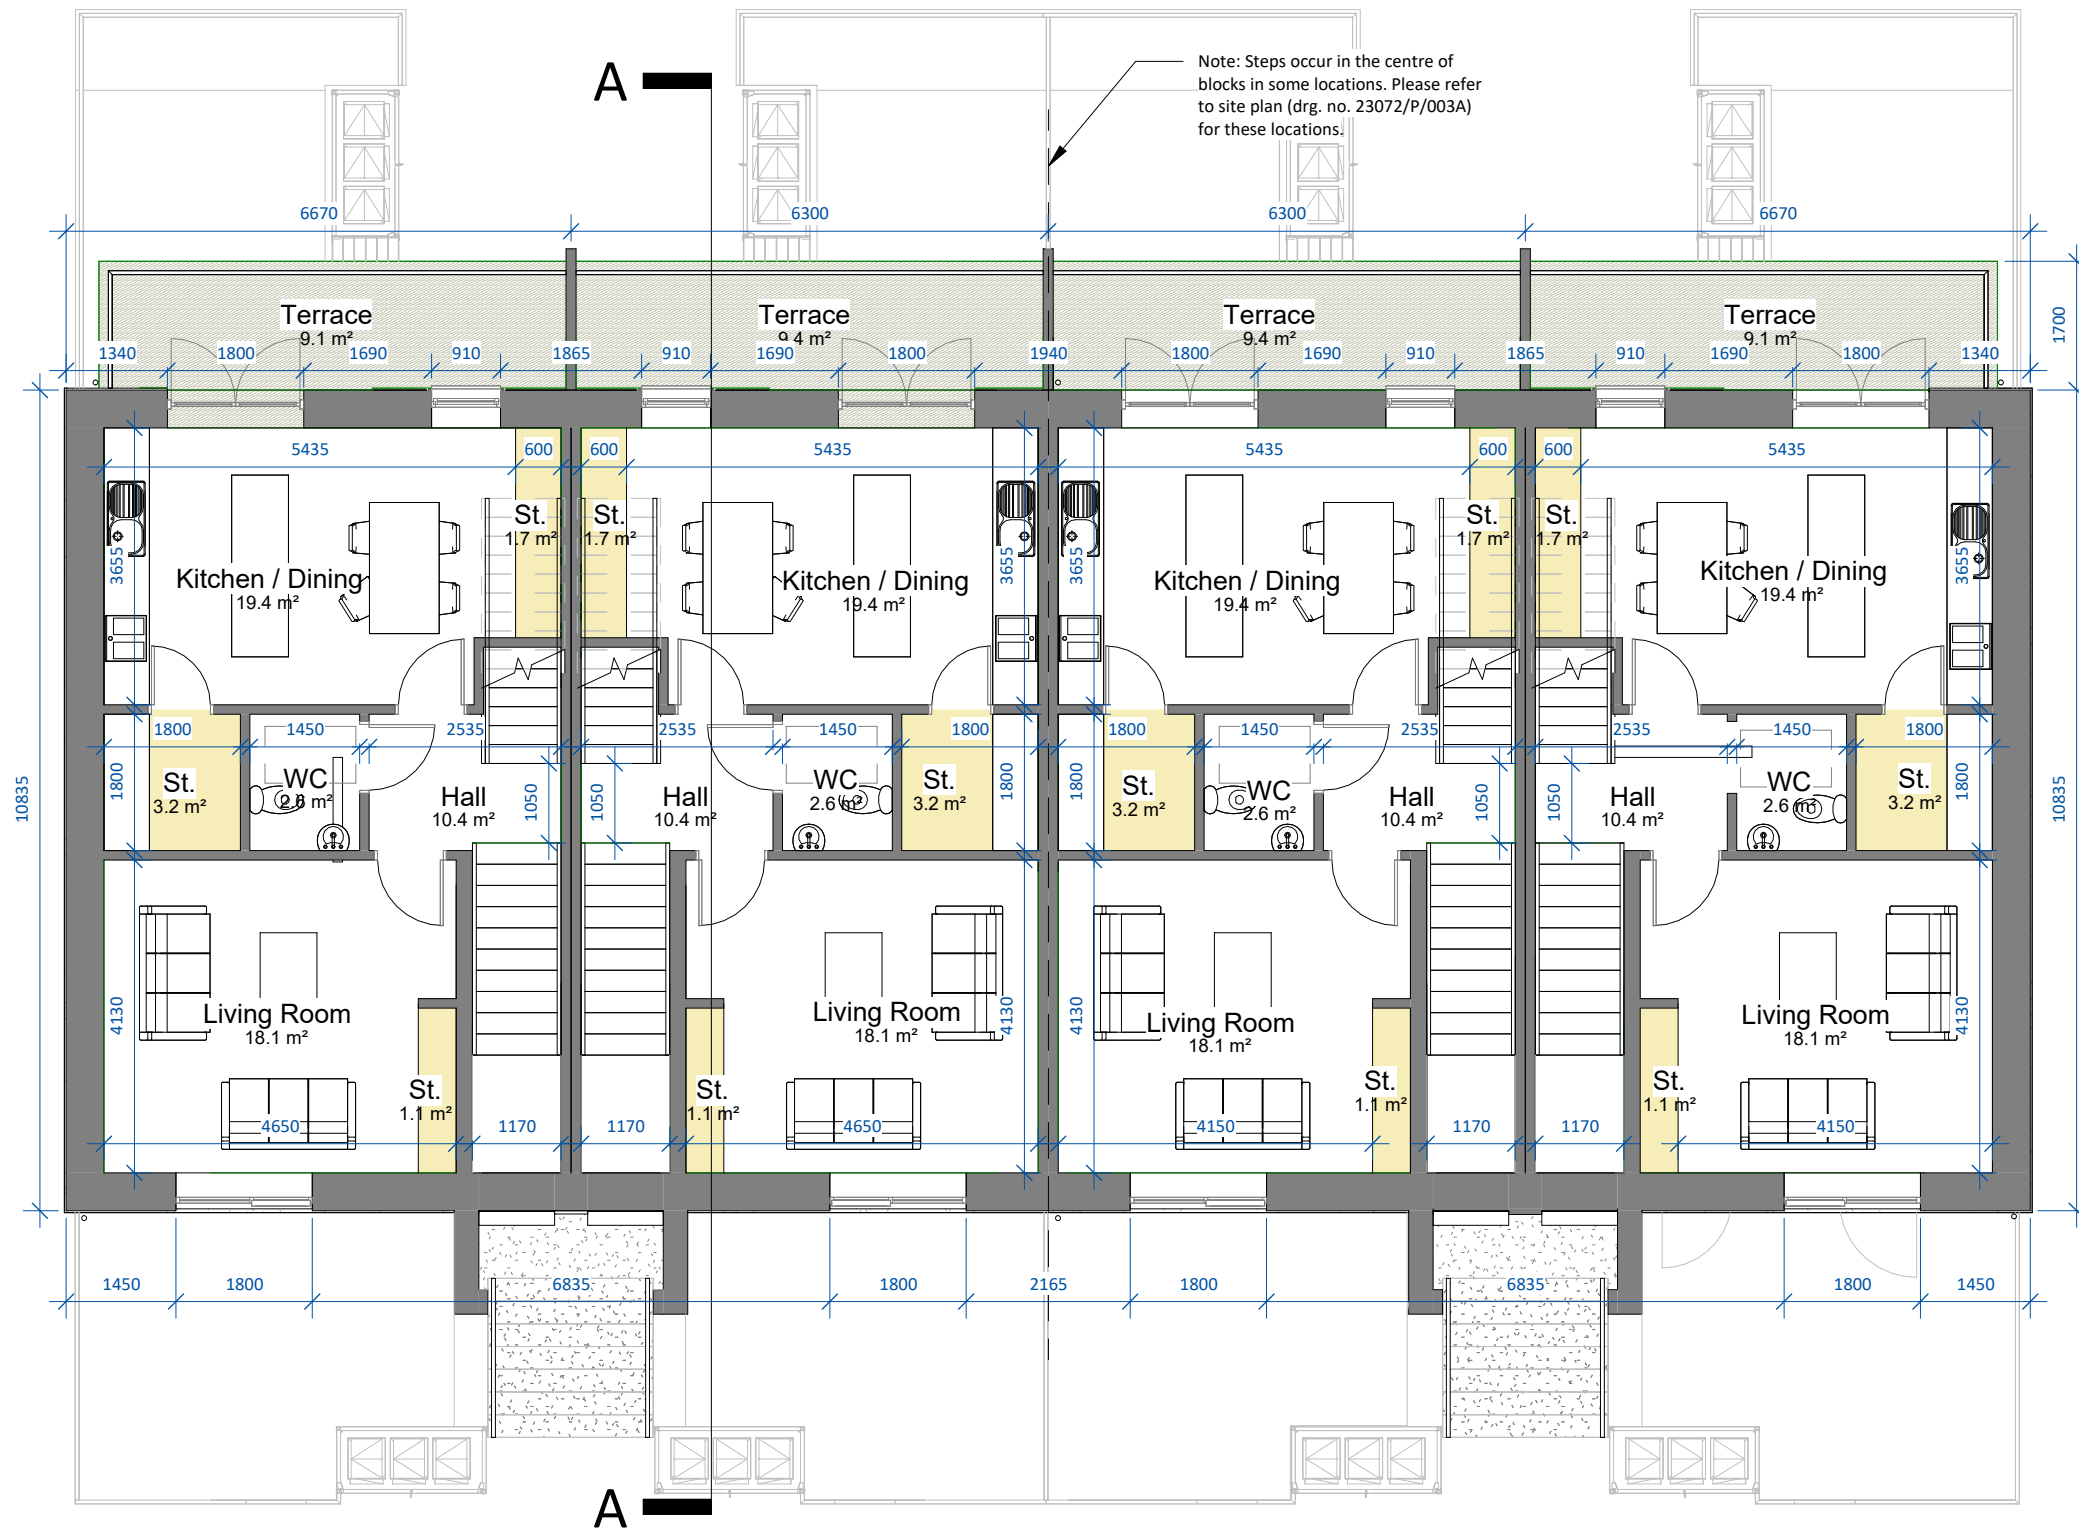

02 First Floor Plan.

SCALE 1 : 100

Unit Type LM2

3-bed duplex. (5 person)

TOTAL AREA: 118.7 m²

STORAGE tot. 9.0 m²

Unit Type LM4

3-bed duplex. (5 person)

TOTAL AREA: 118.7 m²

STORAGE tot. 9.0 m²

Unit Type LM6

3-bed duplex. (5 person)

TOTAL AREA: 118.7 m²

STORAGE tot. 9.0 m²

Unit Type LM8

3-bed duplex. (5 person)

TOTAL AREA: 118.7 m²

STORAGE tot. 9.0 m²

Note: LM(m) refers to mirrored version of Unit Type LM.

Note: Position of north point varies. See Site Plan 23072/P/003 for orientation and levels.

date	rev	name	chk	note
19.08.24	P1	MP	EJG	ISSUE FOR PLANNING



EASTGATE VILLAGE, LITTLE ISLAND, CORK
T: 021 4355016 W: WWW.DGARCHITECTS.IE
EMAIL: INFO@DGARCHITECTS.IE

Project
PROPOSED MIXED-USE DEVELOPMENT IN
BLESSINGTON, CO. WICKLOW.

Drawing title
APT/DUPLEX TYPE LM - FIRST FLOOR PLAN

Scale 1 : 100 @ A3	Drawn MP	Checked EJG	Date 19.08.24
Project No. 23072	Drg. No. 23072 - P - 701		Revision P1

☐ Information \ Comments	☐ Tender
☒ Planning	☐ Construction