


DO NOT SCALE. WORK TO FIGURED DIMENSIONS ONLY.  
ALL EXISTING DIMENSIONS TO BE CHECKED ON SITE.  
DRAWN ON AUTOCAD R2004 AT DEADY GAHAN ARCHITECTS LTD  
LAYERS ON THIS DRAWING COMPLY WITH BS 1192: PART 5

Note: Steps occur in the centre of blocks in some locations. Please refer to site plan (drg. no. 23072/P/003A) for these locations.




Rear Elevation

SCALE 1 : 100

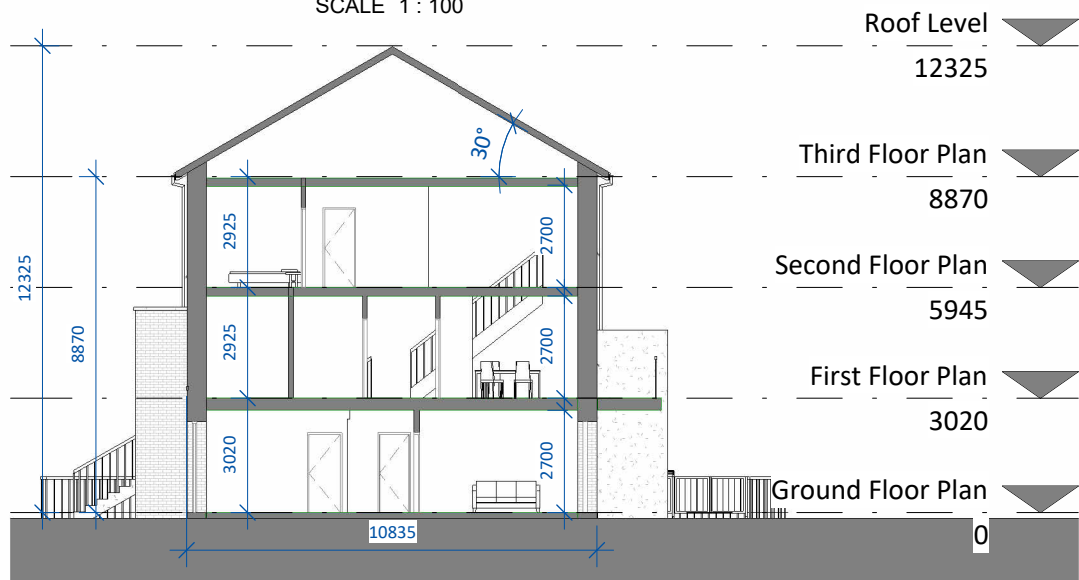

Section. A-A.


SCALE 1 : 200

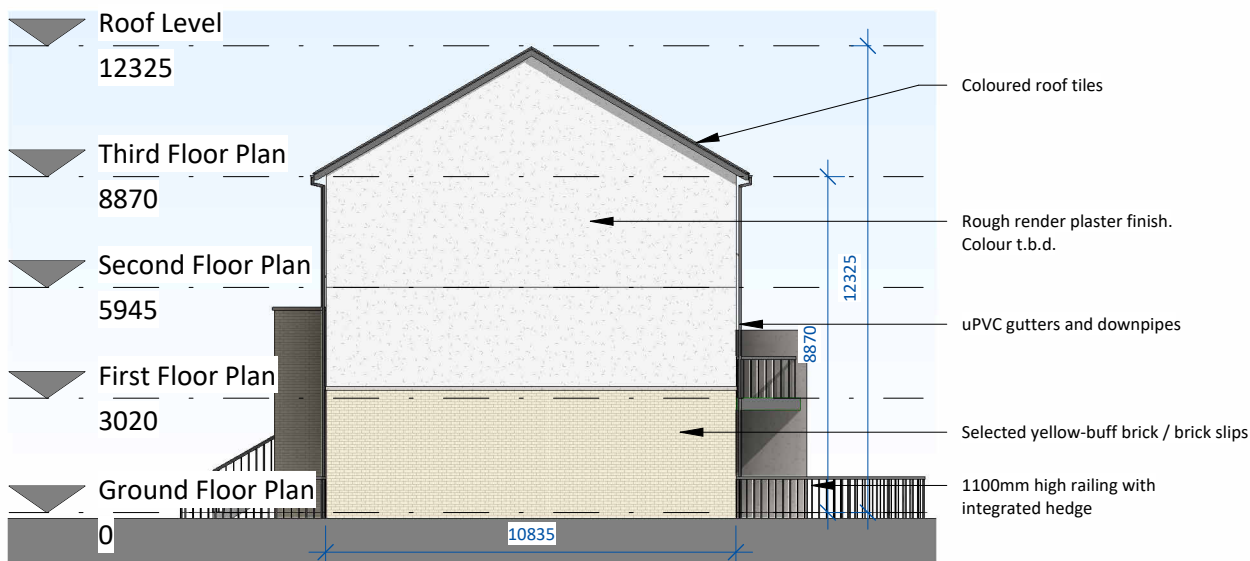

Side Elevation 01

SCALE 1 : 200

date	rev	name	chk	note
19.08.24	P1	MP	EJG	ISSUE FOR PLANNING

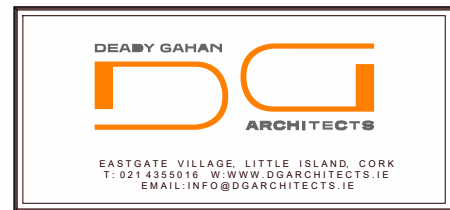

Project
PROPOSED MIXED-USE DEVELOPMENT IN
BLESSINGTON, CO. WICKLOW.

Drawing title
APT/DUPLEX TYPE LM - REAR AND SIDE ELEVATIONS AND SECTION A-A

Scale	Drawn	Checked	Date
As indicated @ A3	MP	EJG	19.08.24

Project No.	Drg. No.	Revision
23072	23072 - P - 704	P1

<input type="checkbox"/> Information \ Comments	<input type="checkbox"/> Tender
<input checked="" type="checkbox"/> Planning	<input type="checkbox"/> Construction