




Rear Elevation

SCALE 1 : 200

Note: Steps occur in the centre of blocks in some locations. Please refer to site plan (drg. no. 23072/P/003A) for these locations.

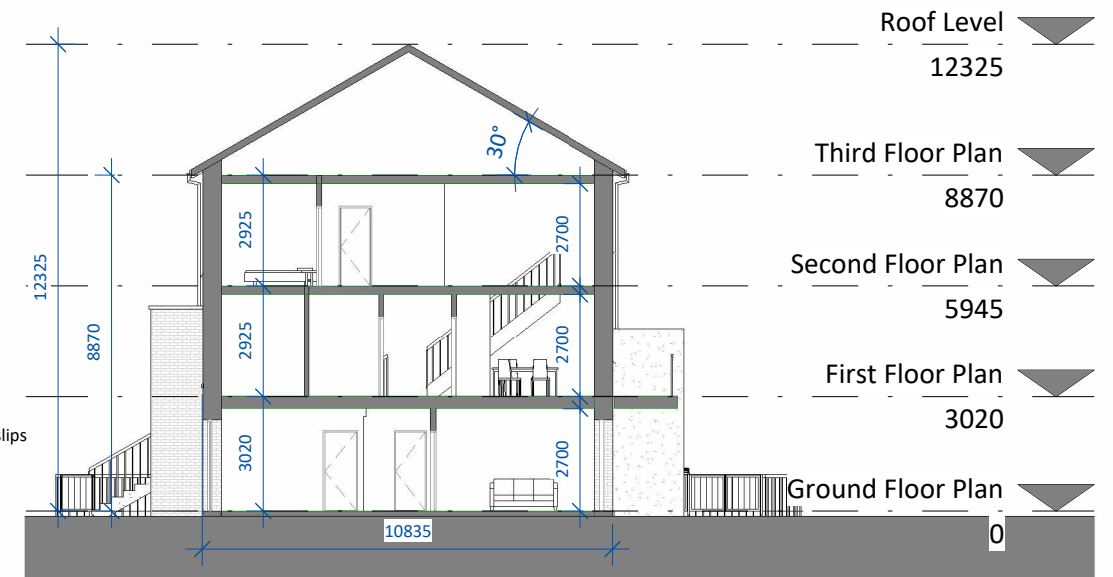

Section. A-A.


SCALE 1 : 200



Side Elevation 01

SCALE 1 : 100

date	rev	name	chk	note
19.08.24	P1	MP	EJG	ISSUE FOR PLANNING

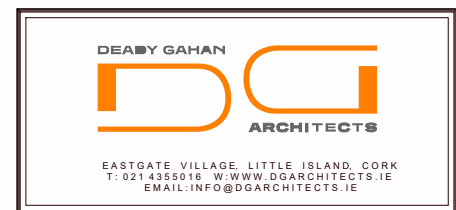

Project  
PROPOSED MIXED-USE DEVELOPMENT IN  
BLESSINGTON, CO. WICKLOW.

Drawing title  
APT/DUPLEX TYPE LM CORNER - REAR AND SIDE ELEVATIONS  
AND SECTION A-A

Scale	Drawn	Checked	Date
As indicated @ A3	MP	EJG	19.08.24
Project No.	Drg. No.	Revision	
23072	23072 - P - 804	P1	

<input type="checkbox"/> Information \ Comments	<input type="checkbox"/> Tender
<input checked="" type="checkbox"/> Planning	<input type="checkbox"/> Construction