




Rear Elevation

SCALE 1 : 200

Note: Steps occur in the centre of blocks in some locations. Please refer to site plan (drg. no. 23072/P/003A) for these locations.

- Coloured roof tiles
- Solar/PV Panels exact area, frame colour, frame thickness, material and position on one or both elevations subject to orientation and final BER report
- uPVC gutters and downpipes
- Selected yellow-buff brick / brick slips
- uPVC windows. Colour t.b.d.
- uPVC doors. Colour t.b.d.
- 1100mm high railing with integrated hedge

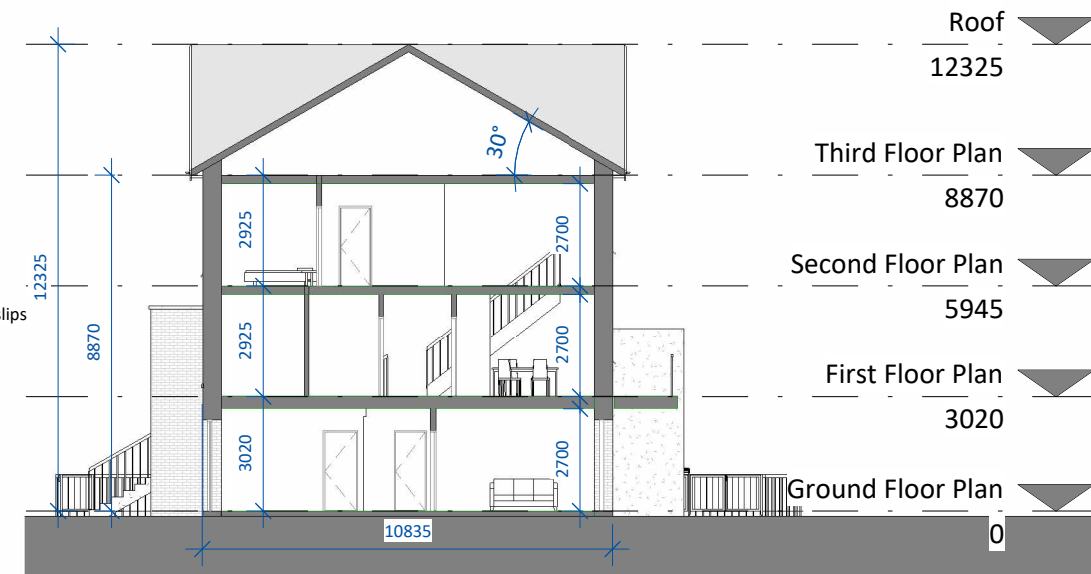

Section. A-A.

SCALE 1 : 200




Side Elevation 01

SCALE 1 : 100

- Solar/PV Panels exact area, frame colour, frame thickness, material and position on one or both elevations subject to orientation and final BER report
- Coloured roof tiles
- uPVC gutters and downpipes
- uPVC windows. Colour t.b.d.
- Selected yellow-buff brick / brick slips
- Selected white brick / brick slips
- uPVC doors. Colour t.b.d.
- 1100mm high railing with integrated hedge

date	rev	name	chk	note
19.08.24	P1	MP	EJG	ISSUE FOR PLANNING

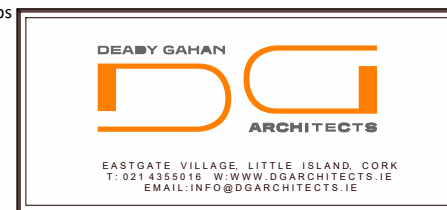

Project
PROPOSED MIXED-USE DEVELOPMENT IN
BLESSINGTON, CO. WICKLOW.

Drawing title
APT/DUPLEX TYPE LM CORNER 2 - REAR AND SIDE
ELEVATIONS AND SECTION A-A

Scale	Drawn	Checked	Date
As indicated @ A3	MP	EJG	19.08.24
Project No.	Drg. No.	Revision	
23072	23072 - P - 809	P1	

☐ Information \ Comments ☐ Tender
☒ Planning ☐ Construction