




DO NOT SCALE. WORK TO FIGURED DIMENSIONS ONLY.
ALL EXISTING DIMENSIONS TO BE CHECKED ON SITE.
DRAWN ON AUTOCAD R2004 AT DEADY GAHAN ARCHITECTS LTD
LAYERS ON THIS DRAWING COMPLY WITH BS 1192: PART 5

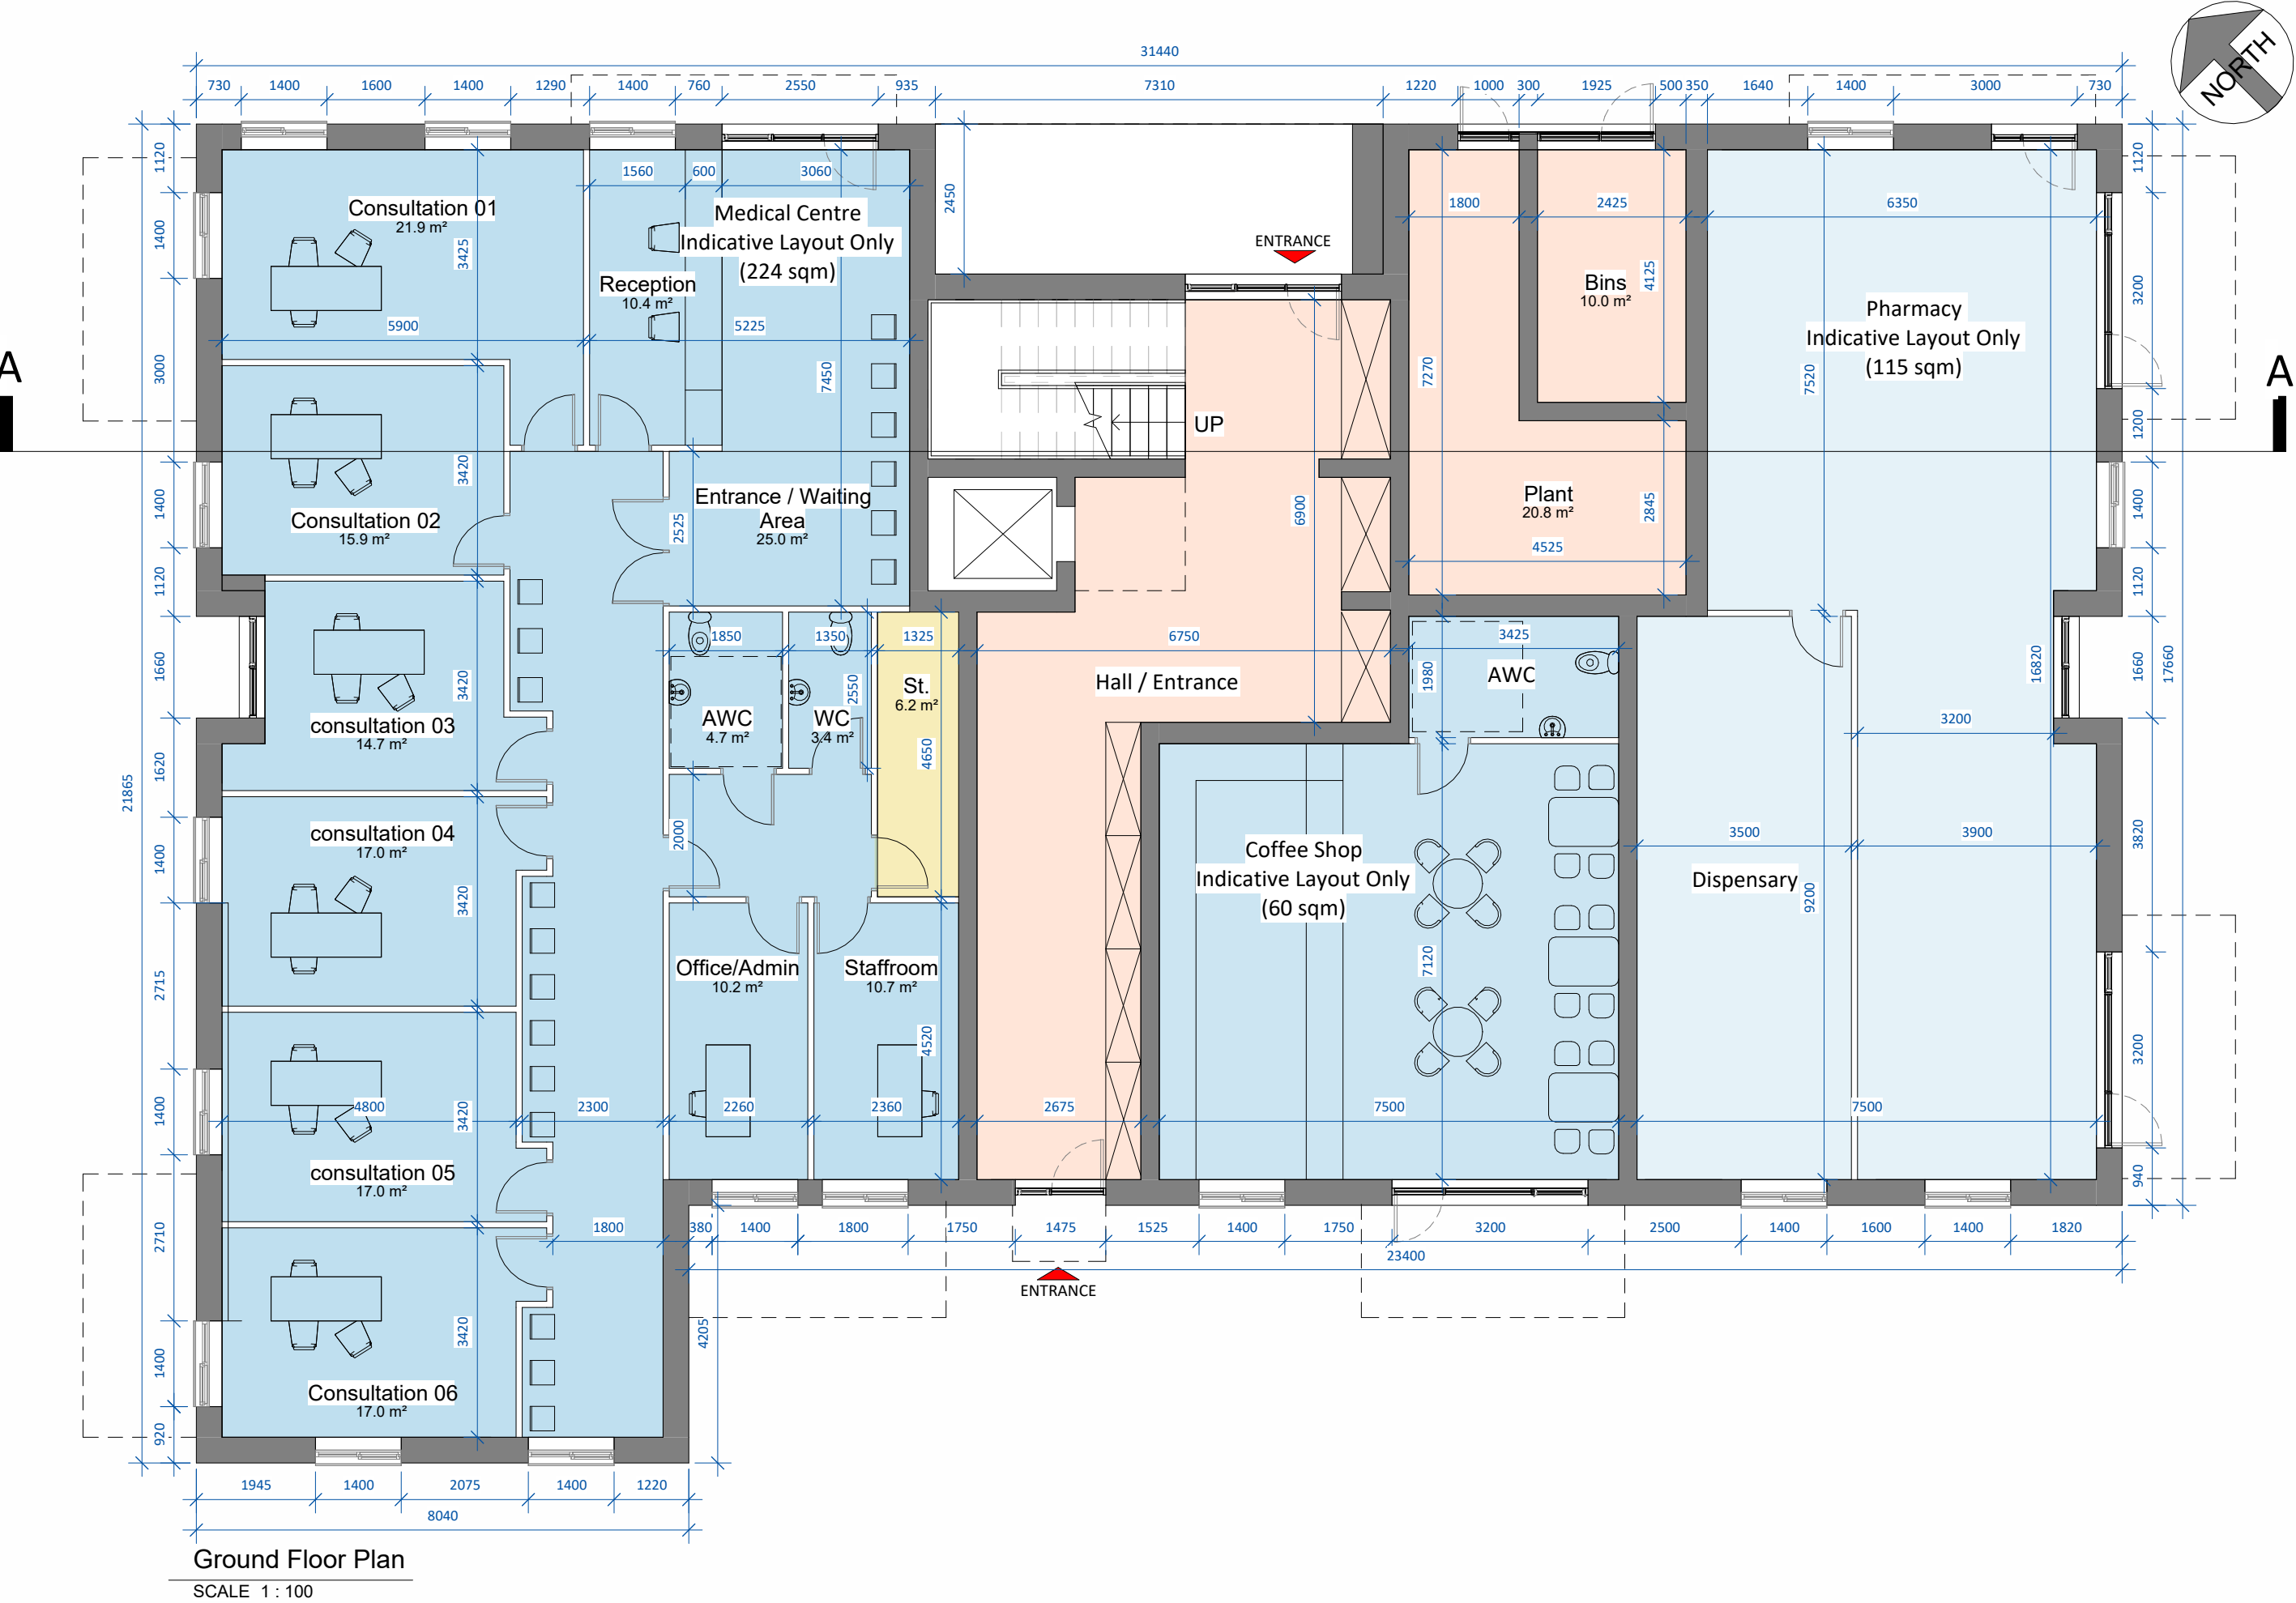

3D RENDER

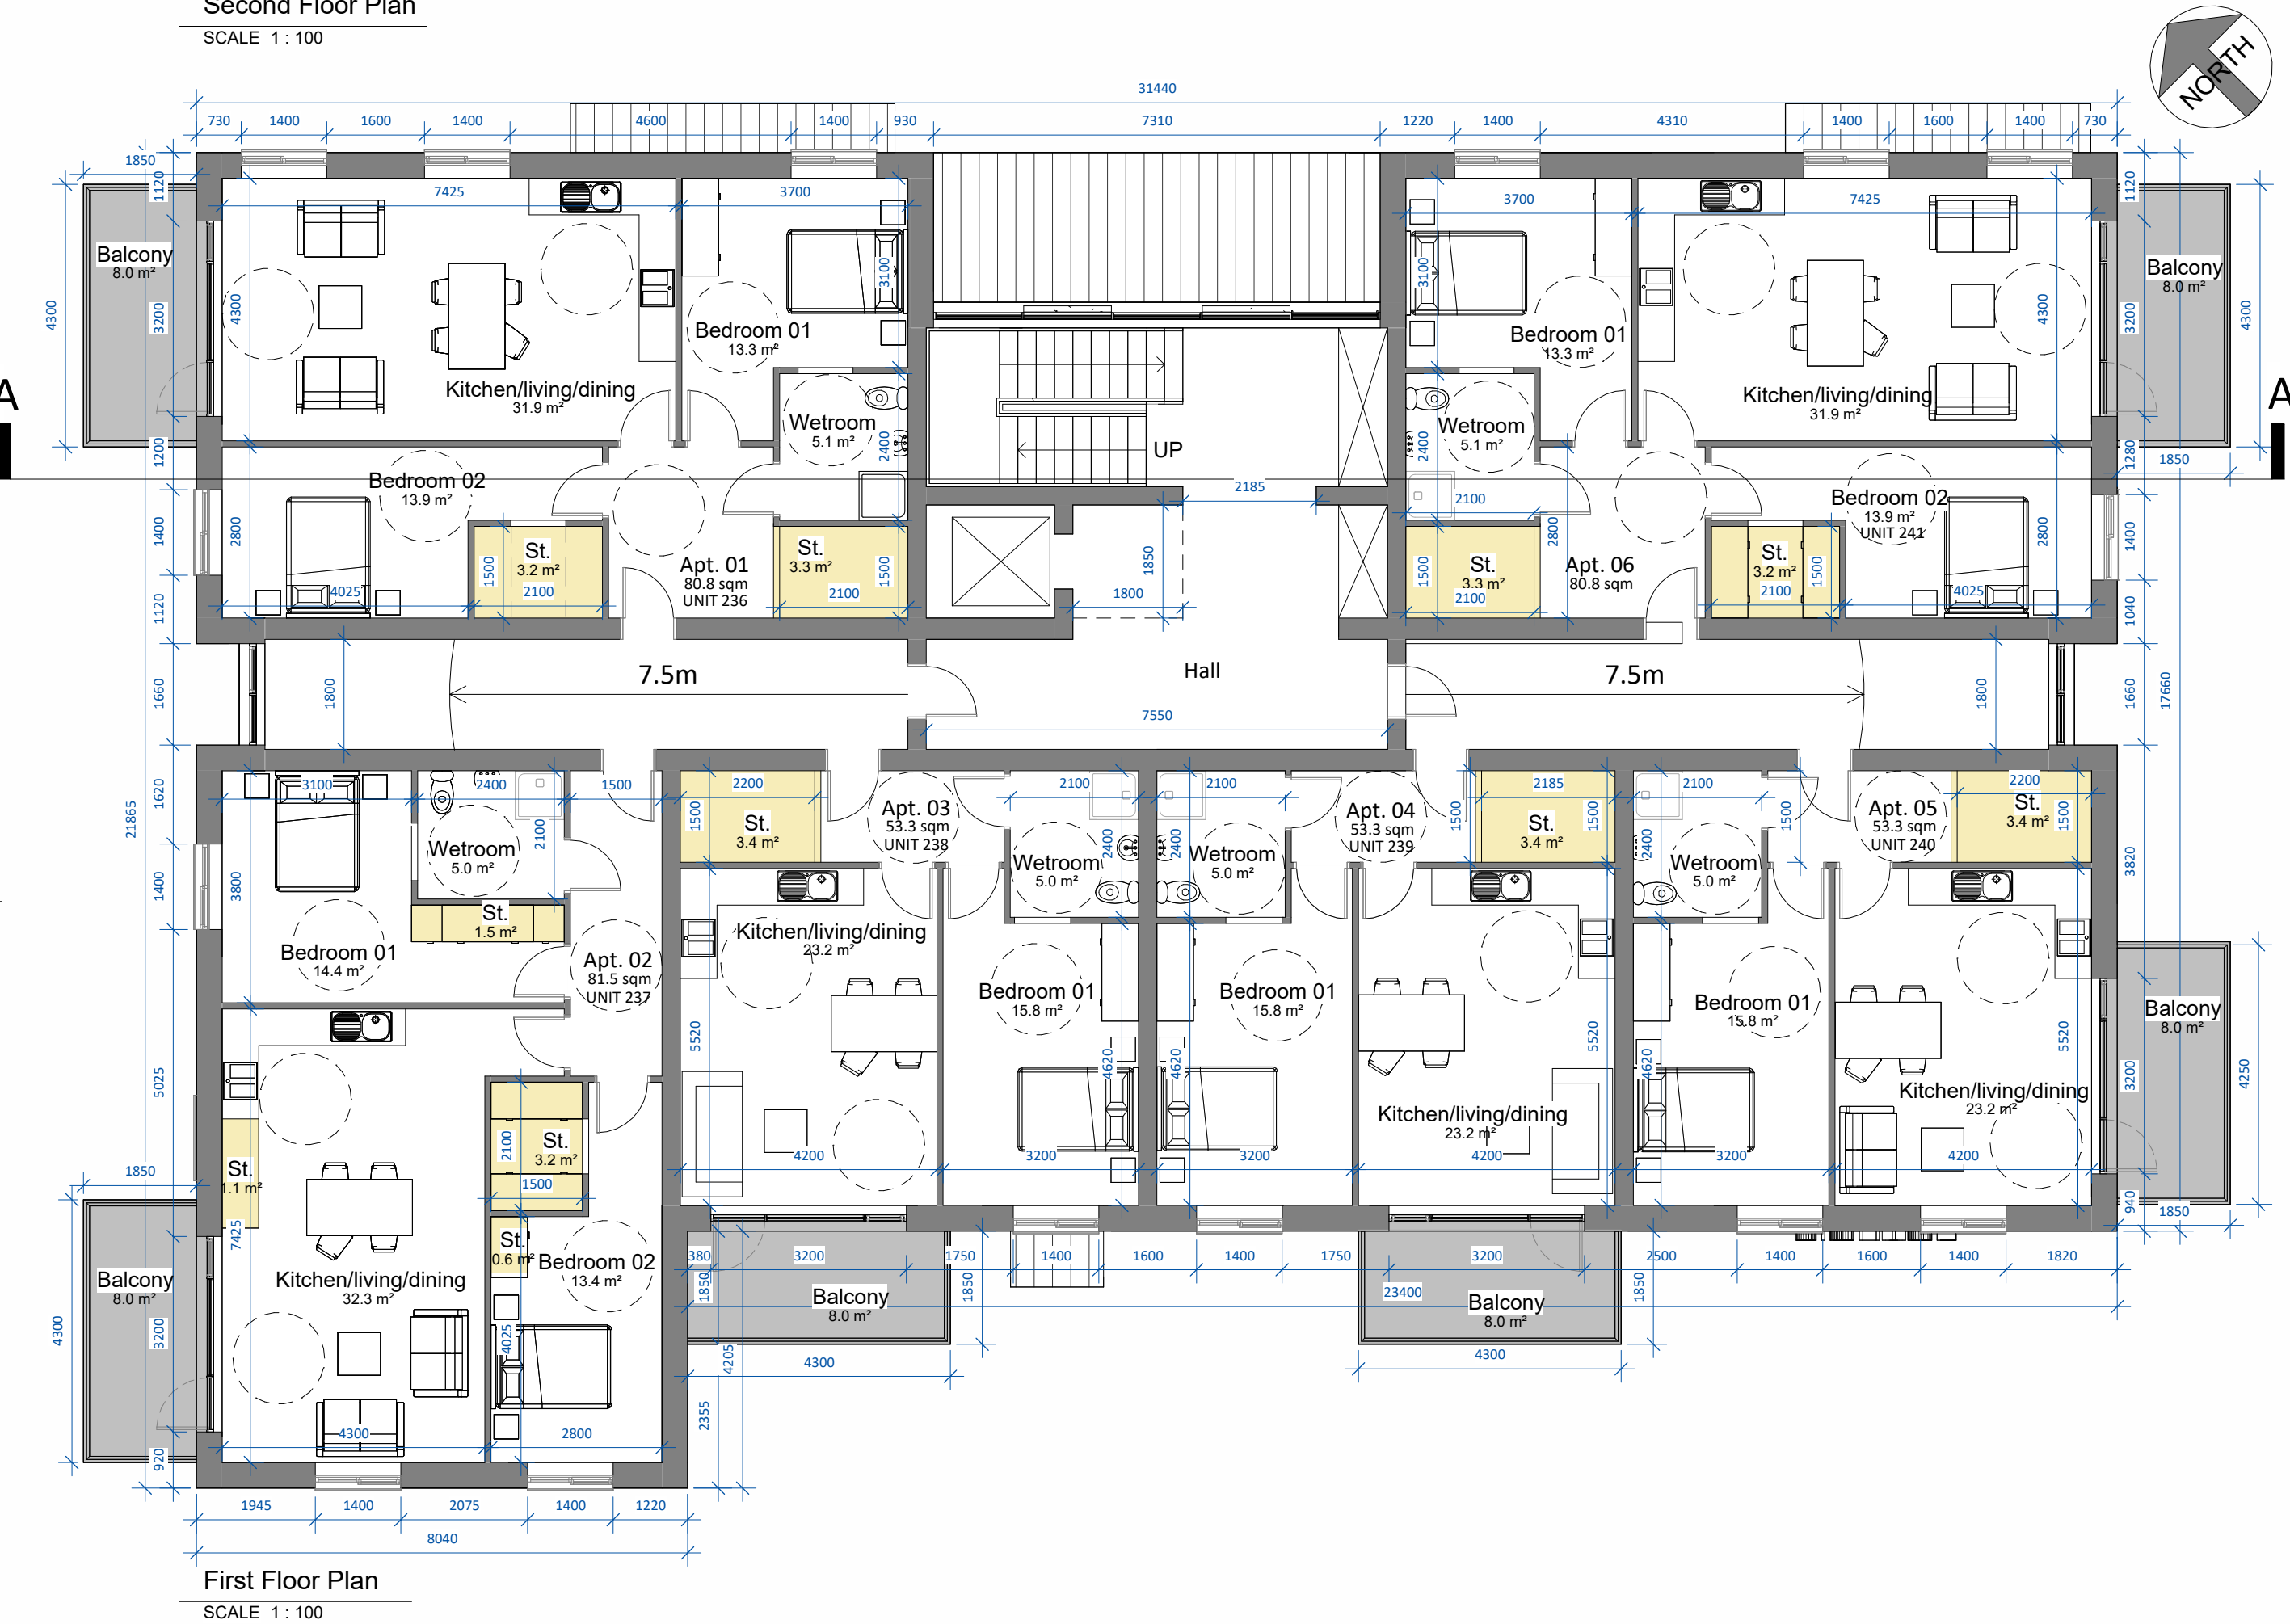


3D RENDER

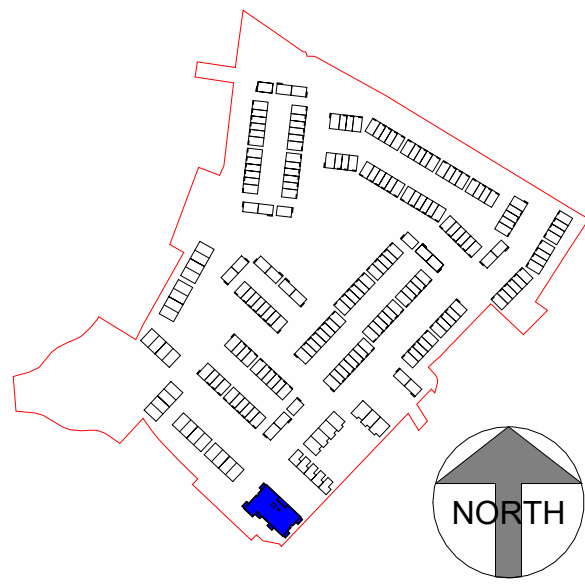

KEY PLAN
SCALE 1 : 5000

Note: Key Plan refers to units within Character Area 2. Please refer to Character Area 1 unit types for details on these locations.

date	rev	name	chk	note
19.08.24	P1	MP	EJG	ISSUE FOR PLANNING

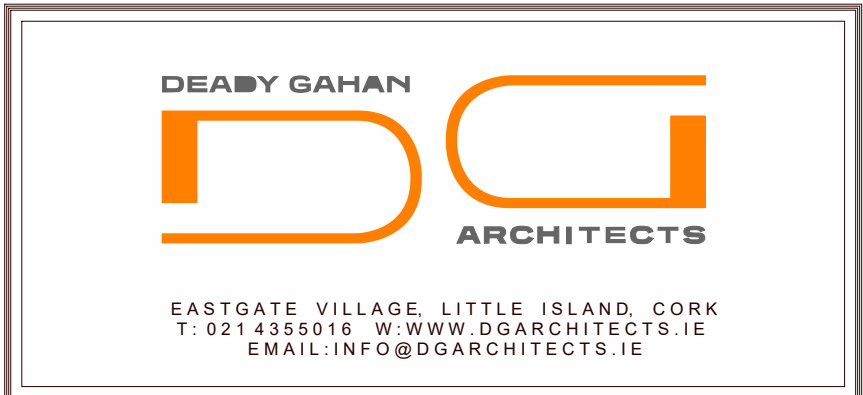

Project
PROPOSED MIXED-USE DEVELOPMENT IN
BLESSINGTON, CO. WICKLOW

Drawing title			
MIXED-USE BUILDING - GROUND, FIRST AND SECOND FLOOR PLANS AND SIDE ELEVATIONS			
Scale As indicated @ A1	Drawn MP	Checked EJG	Date 19.08.24
Project No. 23072	Dr. No. 23072-P-900	Revision P1	
☐ Information \ Comments			Tender ☐
☒ Planning			Construction ☐

Note: See Site Plan
23072/P/003 for
orientation and levels.