
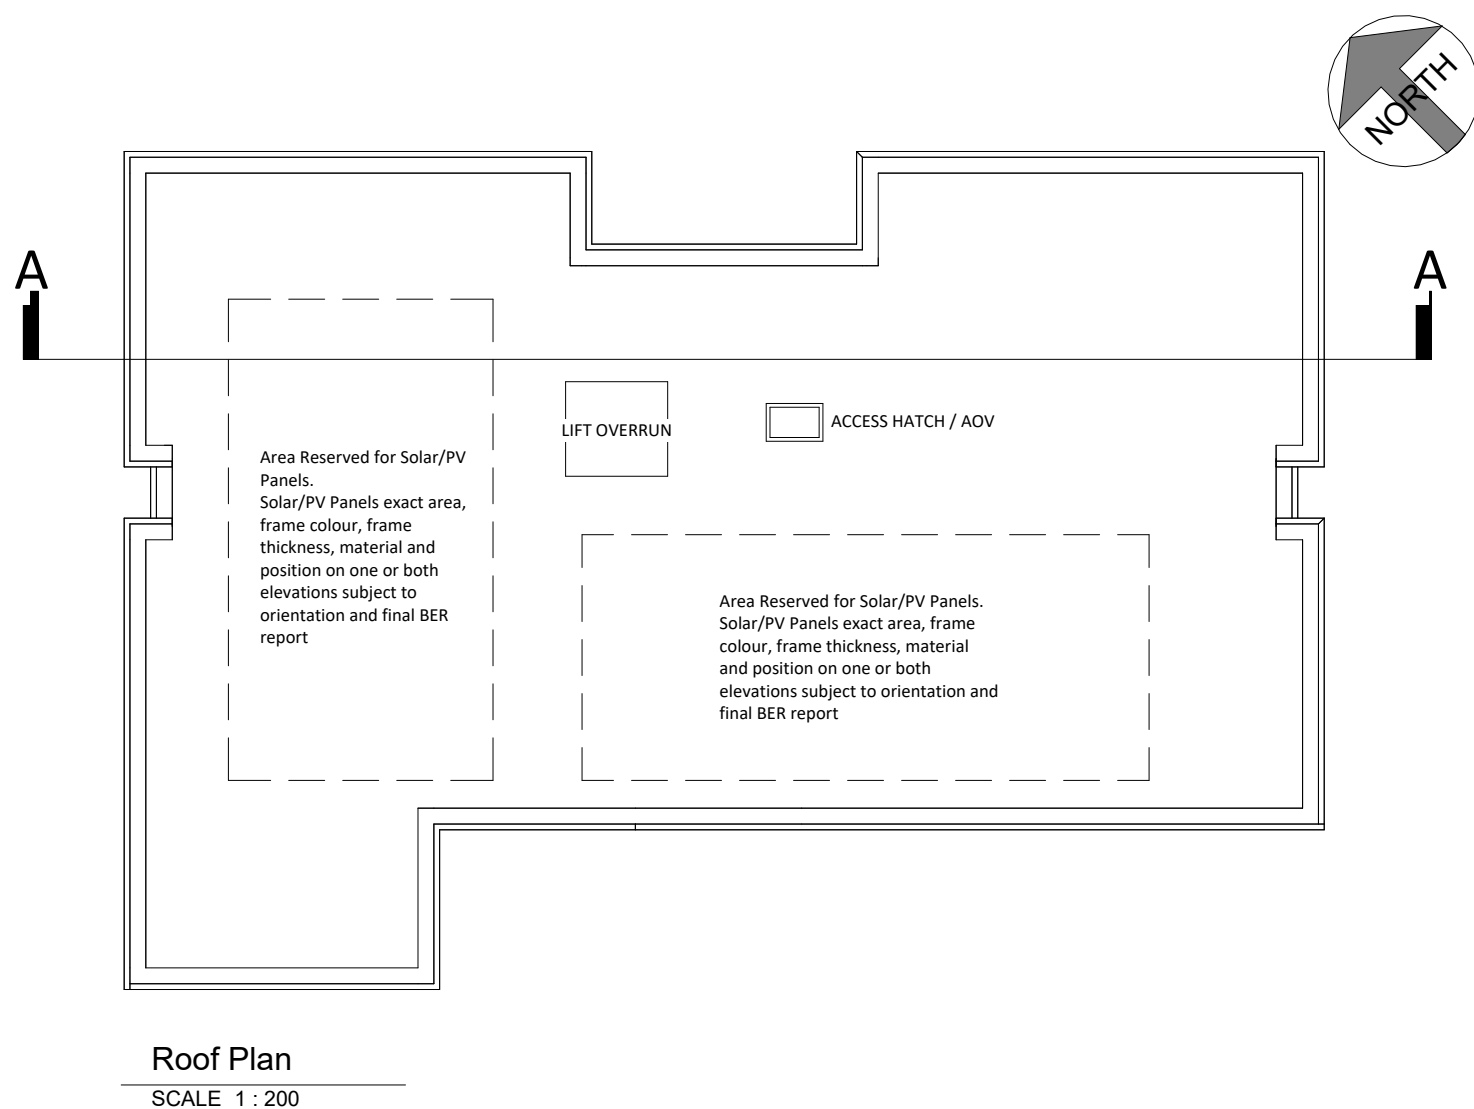
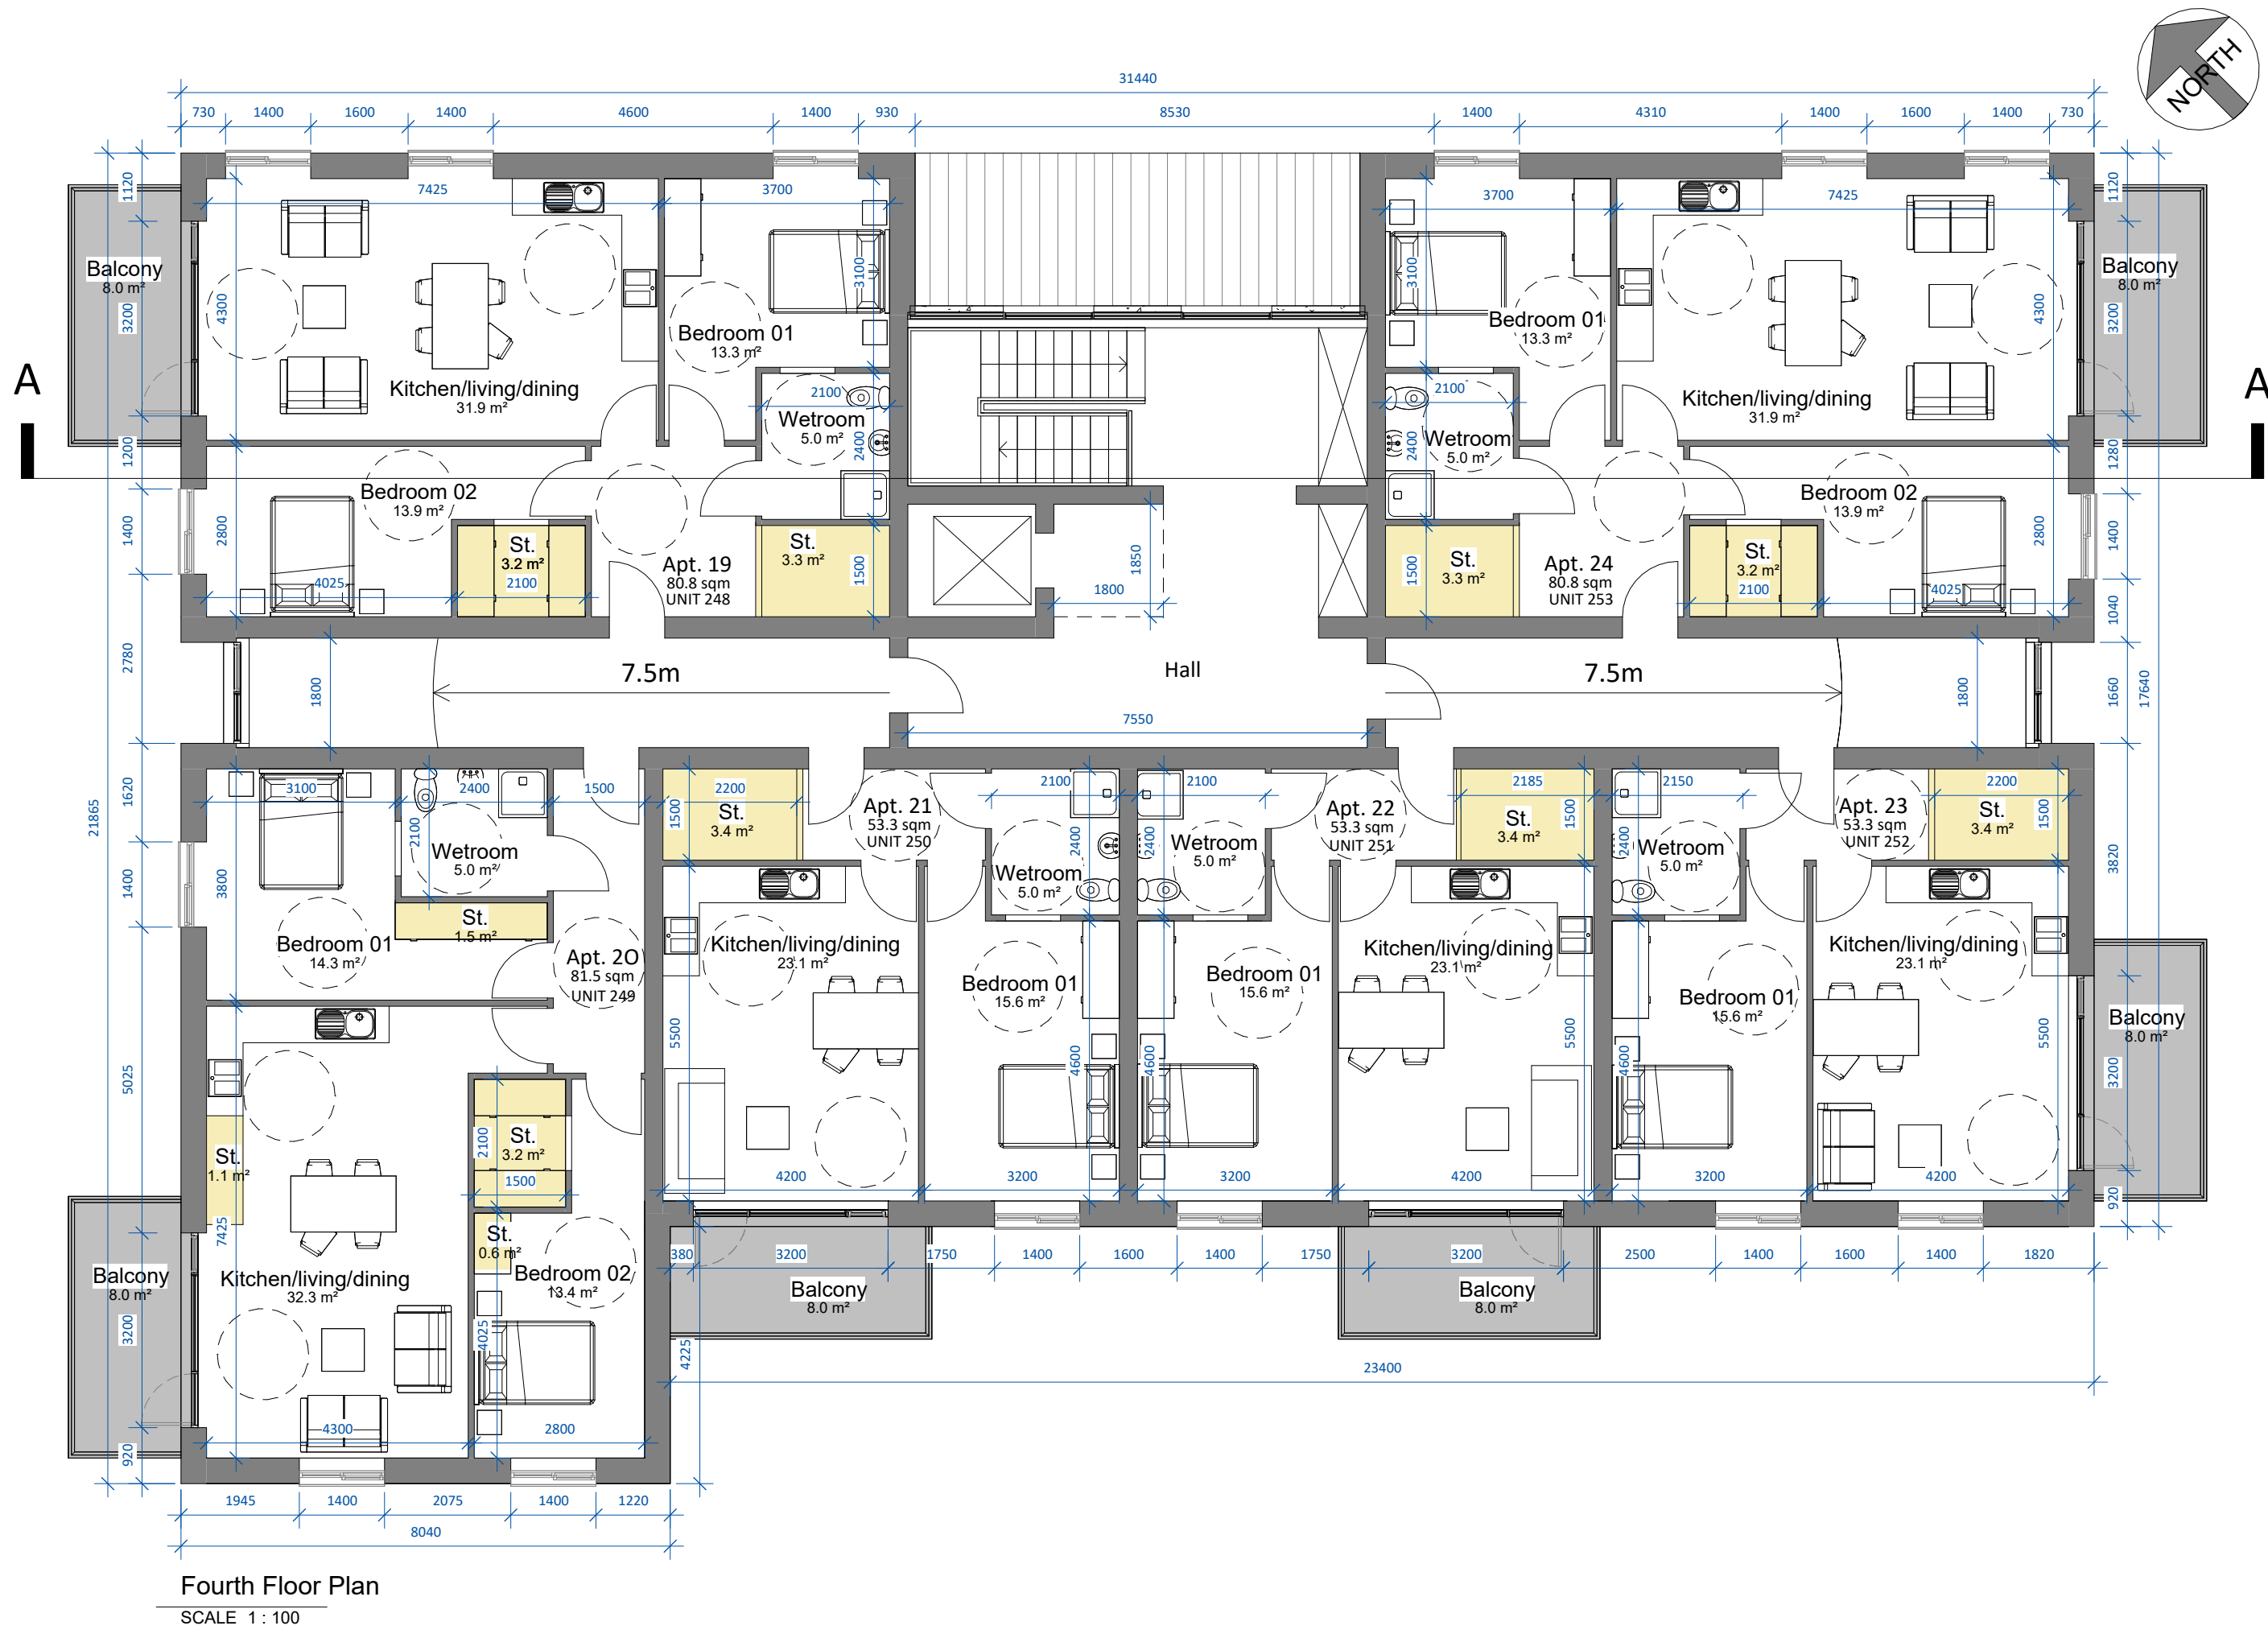


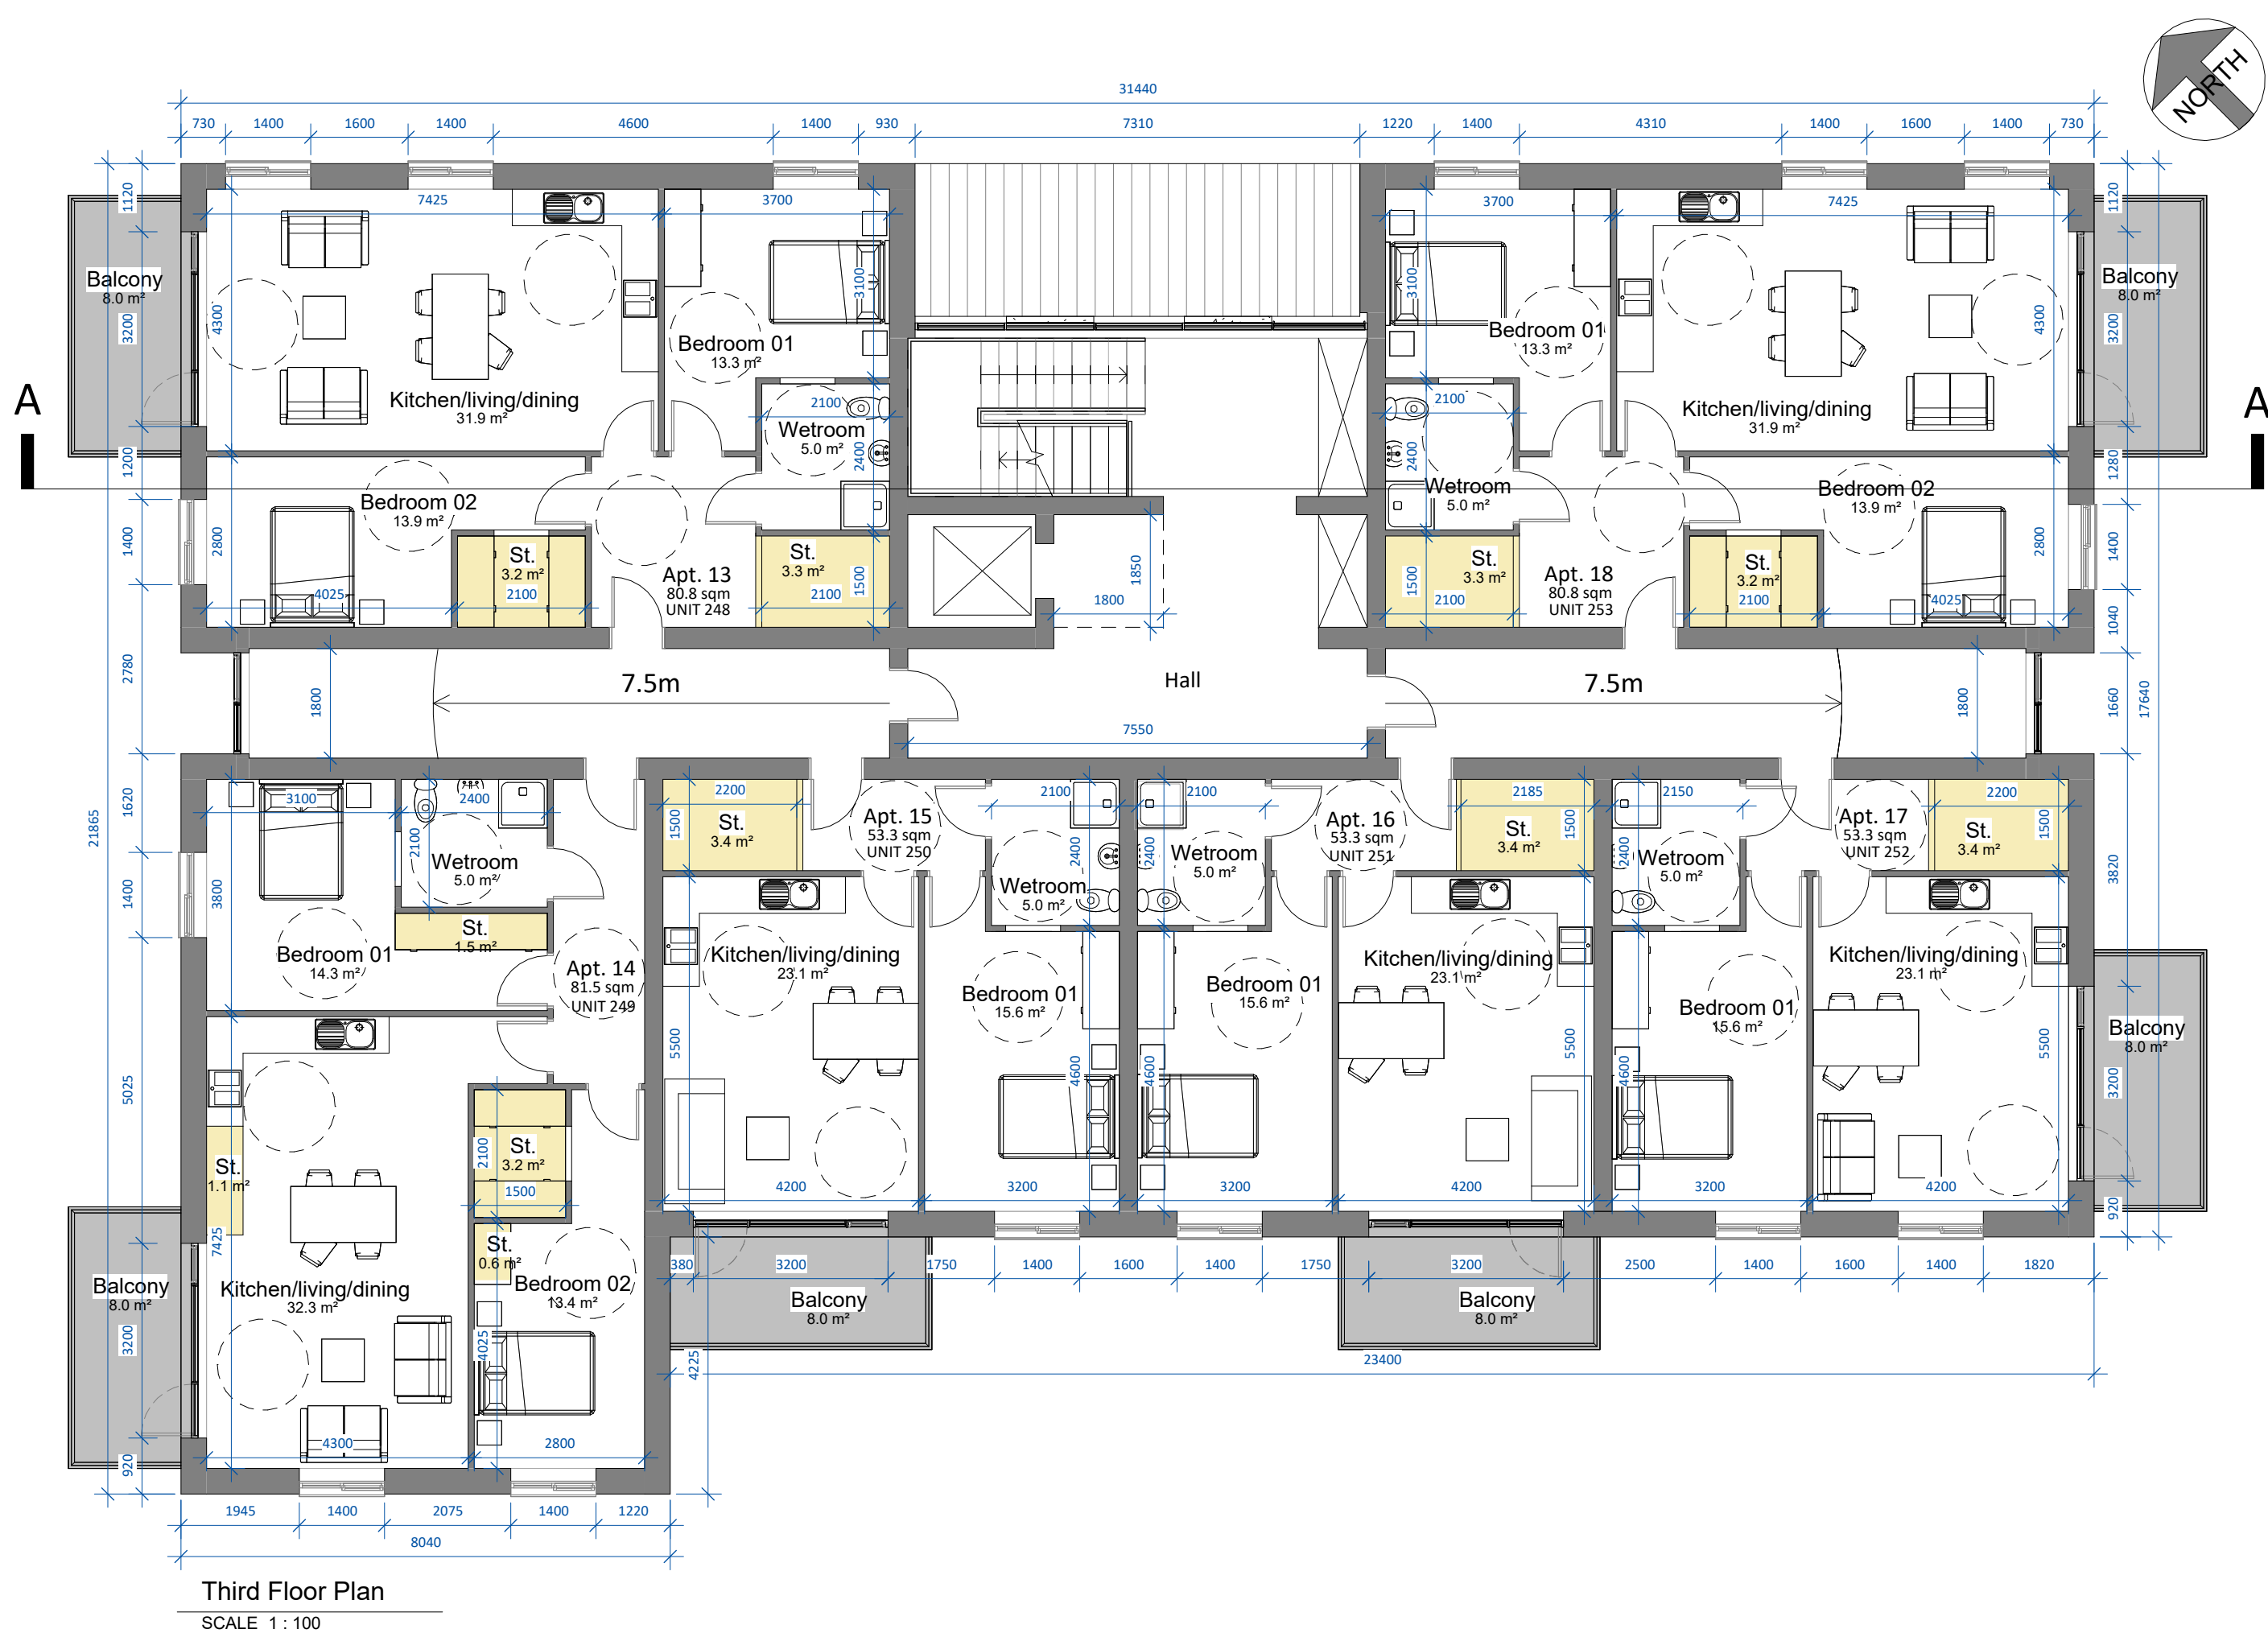

date	rev	name	chk	note
19.08.24	P1	MP	EJG	ISSUE FOR PLANNING

DEADY GAHAN
ARCHITECTS

EASTGATE VILLAGE, LITTLE ISLAND, CORK
T: 021 4358016 W: WWW.DGARCHITECTS.IE
EMAIL: INFO@DGARCHITECTS.IE

Project
PROPOSED MIXED-USE DEVELOPMENT IN
BLESSINGTON, CO. WICKLOW

Drawing title
MIXED-USE BUILDING -THIRD & FOURTH FLOOR
PLANS & ROOF PLAN

Scale As indicated @ A1	Drawn MP	Checked EJG	Date 19.08.24
----------------------------	-------------	----------------	------------------

Project No. 23072	Drg. No. 23072-P-901	Revision P1
----------------------	-------------------------	----------------

☐ Information \ Comments	Tender ☐
☐ Planning	Construction ☐

Note: See Site Plan
23072/P/003 for
orientation and levels.