

2615

425


SIGNAGE

06no. proposed signs on mixed-use building

SCALE 1: 20

Note: See Site Plan 23072/P/003 for orientation and levels.

date	rev	name	chk	note
19.08.24	P1	MP	EJG	ISSUE FOR PLANNING

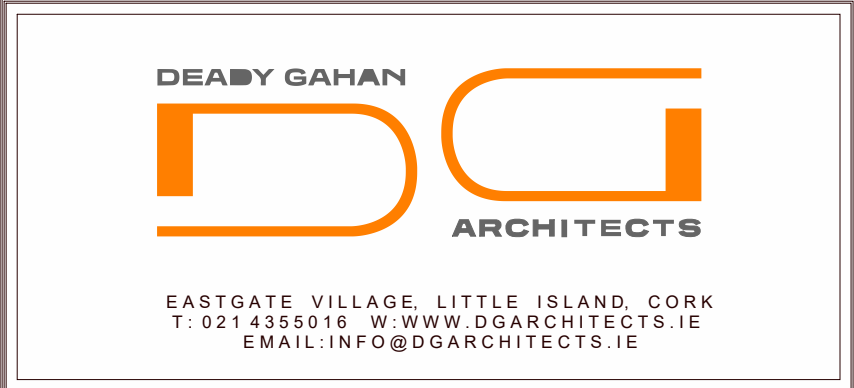

Project
PROPOSED MIXED-USE DEVELOPMENT IN
BLESSINGTON, CO. WICKLOW

Drawing title
MIXED-USE BUILDING - ELEVATIONS & SECTION
A-A & SIGNAGE

Scale As indicated @ A1	Drawn MP	Checked EJG	Date 19.08.24
----------------------------	-------------	----------------	------------------

Project No. 23072	Dwg. No. 23072-P-902	Revision P1
----------------------	-------------------------	----------------

<input type="checkbox"/> Information \ Comments	Tender	<input type="checkbox"/>
<input type="checkbox"/> Planning	Construction	<input type="checkbox"/>