

DO NOT SCALE. WORK TO FIGURED DIMENSIONS ONLY.
ALL EXISTING DIMENSIONS TO BE CHECKED ON SITE.
DRAWN ON AUTOCAD R2004 AT DEADY GAHAN ARCHITECTS LTD
LAYERS ON THIS DRAWING COMPLY WITH BS 1192: PART 5

HOUSE TYPE A1 - CA2


2-bed (4 person)

AREA: 84.2 m²

TOTAL STORAGE: 5.9m²




3D RENDER - CA2

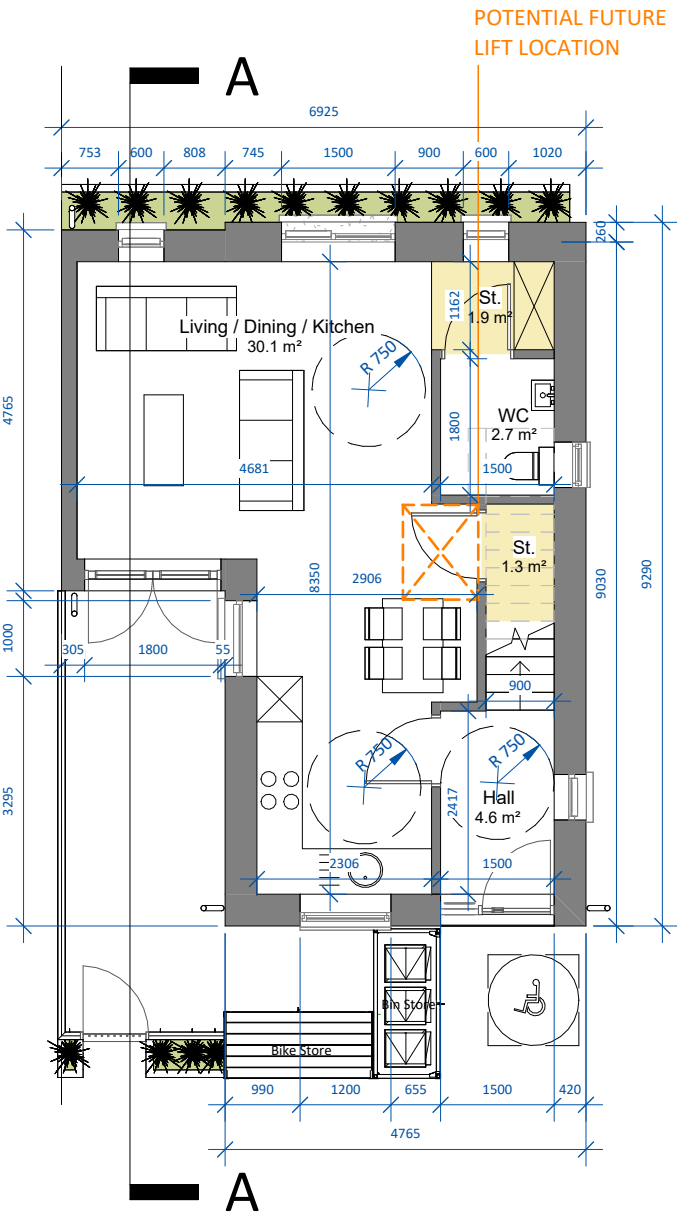


00 Ground Floor Level

SCALE 1 : 100

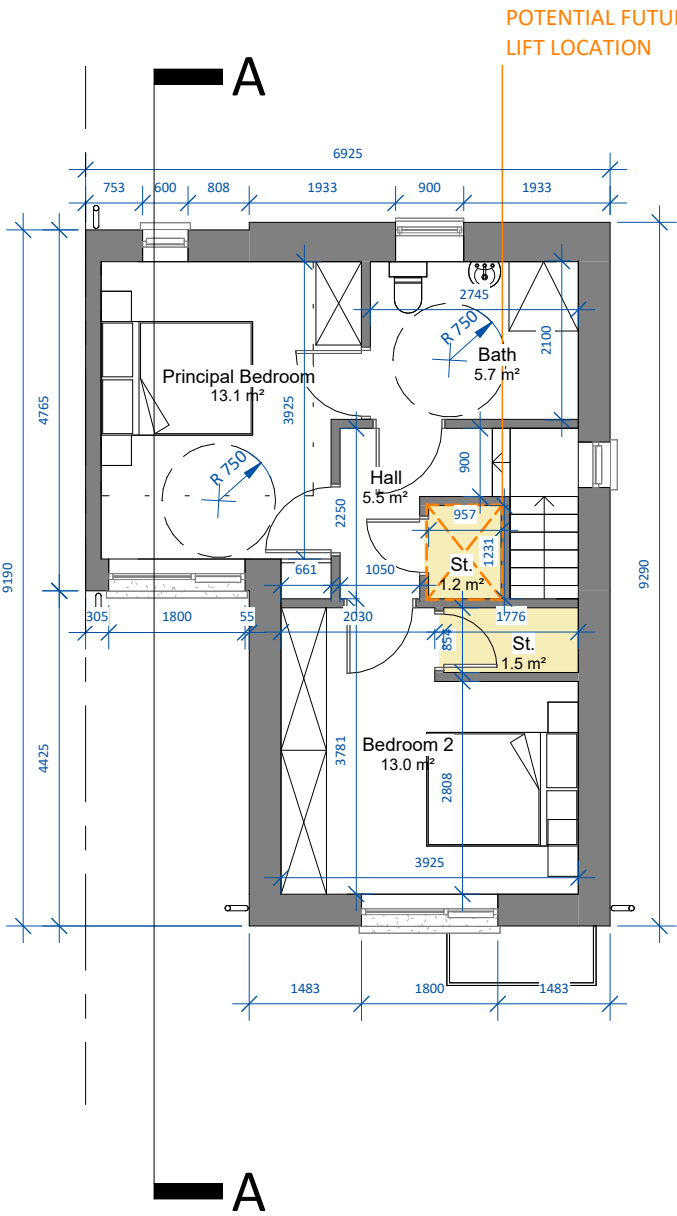

01 First Floor Level


SCALE 1 : 100

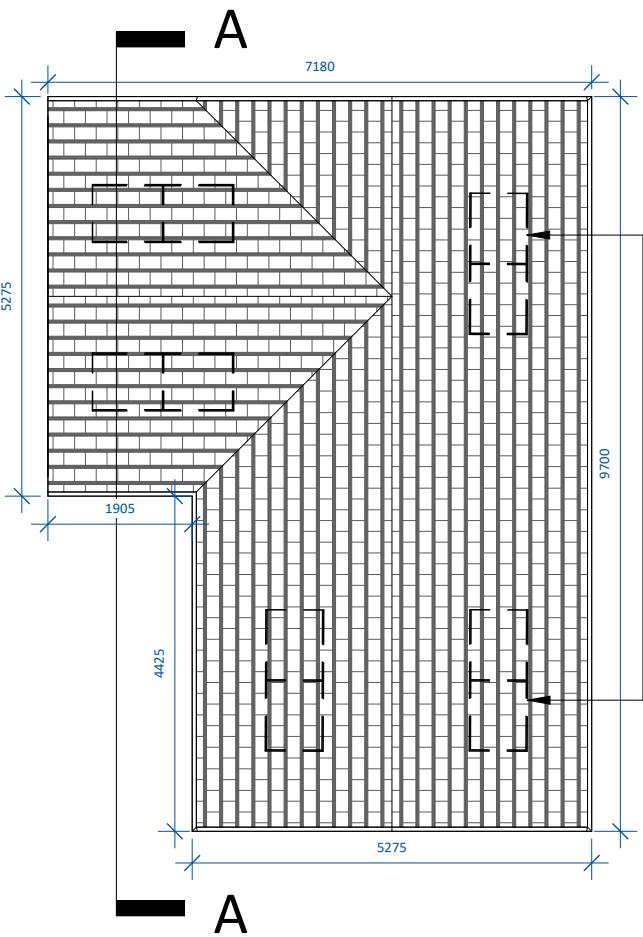

02 Roof Level

SCALE 1 : 100

Solar/PV Panels exact area, frame colour, frame thickness, material and position on one or both elevations subject to orientation and final BER report

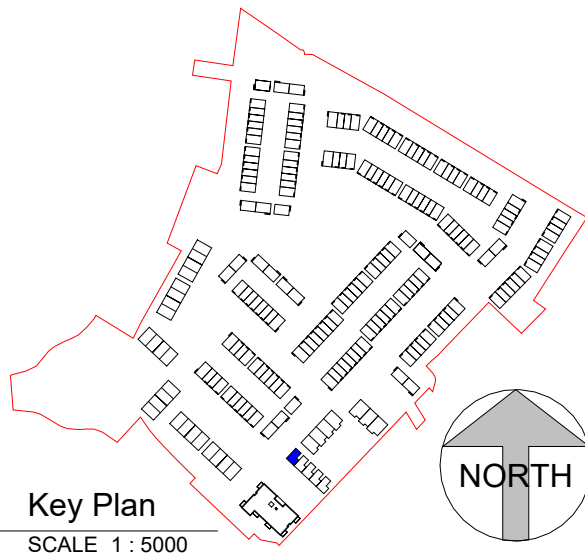


Key Plan

SCALE 1 : 5000

Note: See Site Plan 23072/P/003 for orientation and levels.

Note: Key Plan refers to units within Character Area 2. Please refer to Character Area 1 unit types for details on these locations.

date	rev	name	chk	note
19.08.24	P1	MP	EJG	ISSUE FOR PLANNING

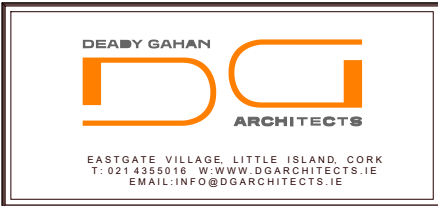

Project
PROPOSED MIXED-USE DEVELOPMENT IN
BLESSINGTON, CO. WICKLOW

Drawing title
House Type A1_CA2 - Floor Plans

Scale	Drawn	Checked	Date
As indicated @ A3	MP	EJG	19.08.24

Project No.	Drp. No.	Revision
23072	23072 - P - 1001	P1

☐ Information \ Comments	☐ Tender
☐ Planning	☐ Construction