



DO NOT SCALE. WORK TO FIGURED DIMENSIONS ONLY.
ALL EXISTING DIMENSIONS TO BE CHECKED ON SITE.
DRAWN ON AUTOCAD R2004 AT DEADY GAHAN ARCHITECTS LTD
LAYERS ON THIS DRAWING COMPLY WITH BS 1192: PART 5

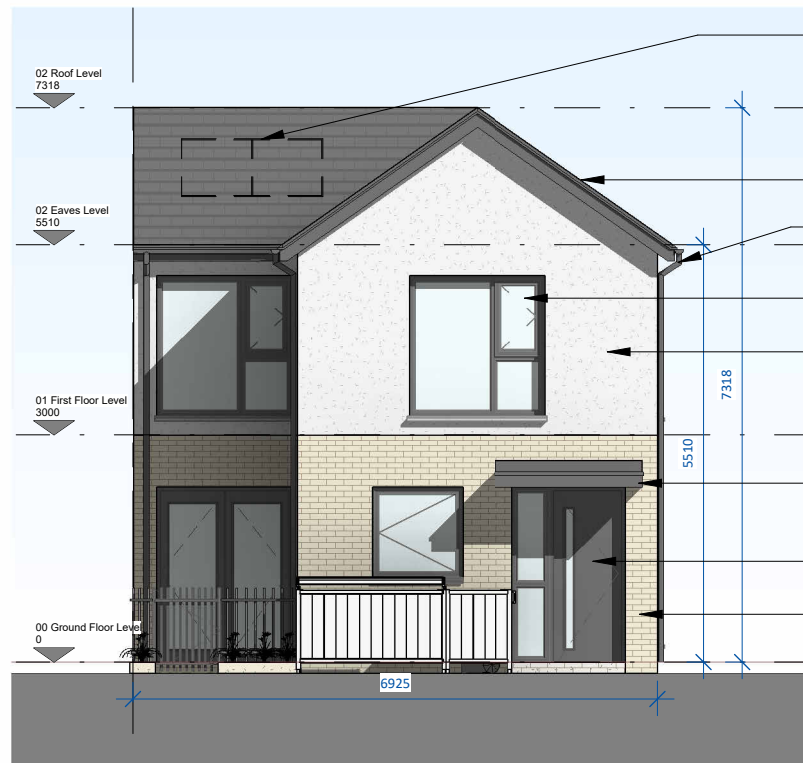

Front Elevation

SCALE 1 : 100

- Solar/PV Panels exact area, frame colour, frame thickness, material and position on one or both elevations subject to orientation and final BER report
- Coloured roof tiles
- uPVC gutters and downpipes
- uPVC windows. Colour t.b.d.
- Selected ochre rough-render finish
- Selected dark ochre rough-render finish
- Trocal, or similar, finish to flat roof canopy
- uPVC doors. Colour t.b.d.
- Selected buff brick / brick slips

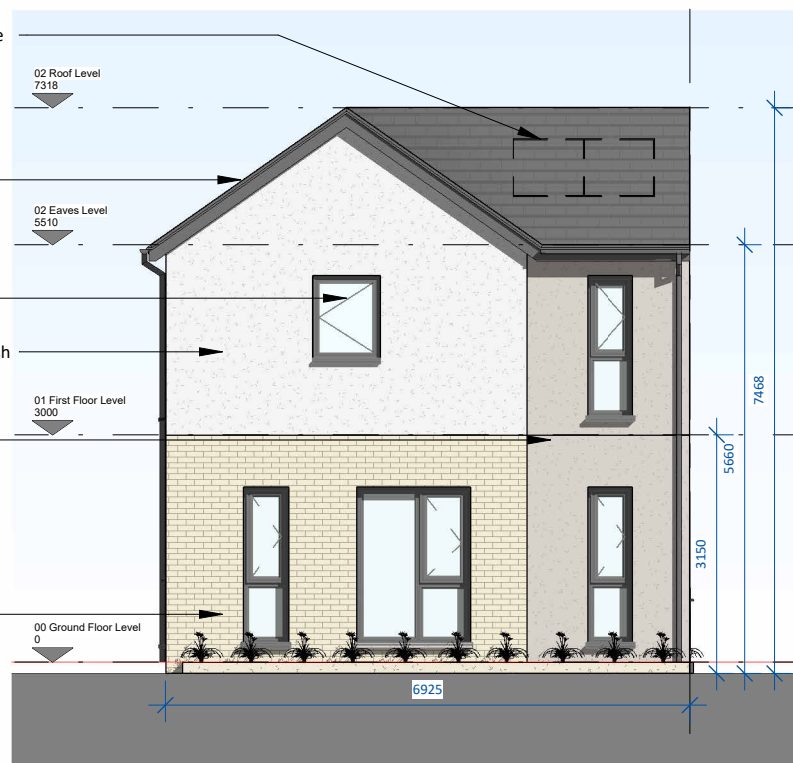

Rear Elevation


SCALE 1 : 100



Side Elevation

SCALE 1 : 100


- Solar/PV Panels exact area, frame colour, frame thickness, material and position on one or both elevations subject to orientation and final BER report
- Selected ochre rough-render finish
- uPVC windows on corner units. Colour t.b.d.
- Selected buff brick / brick slips

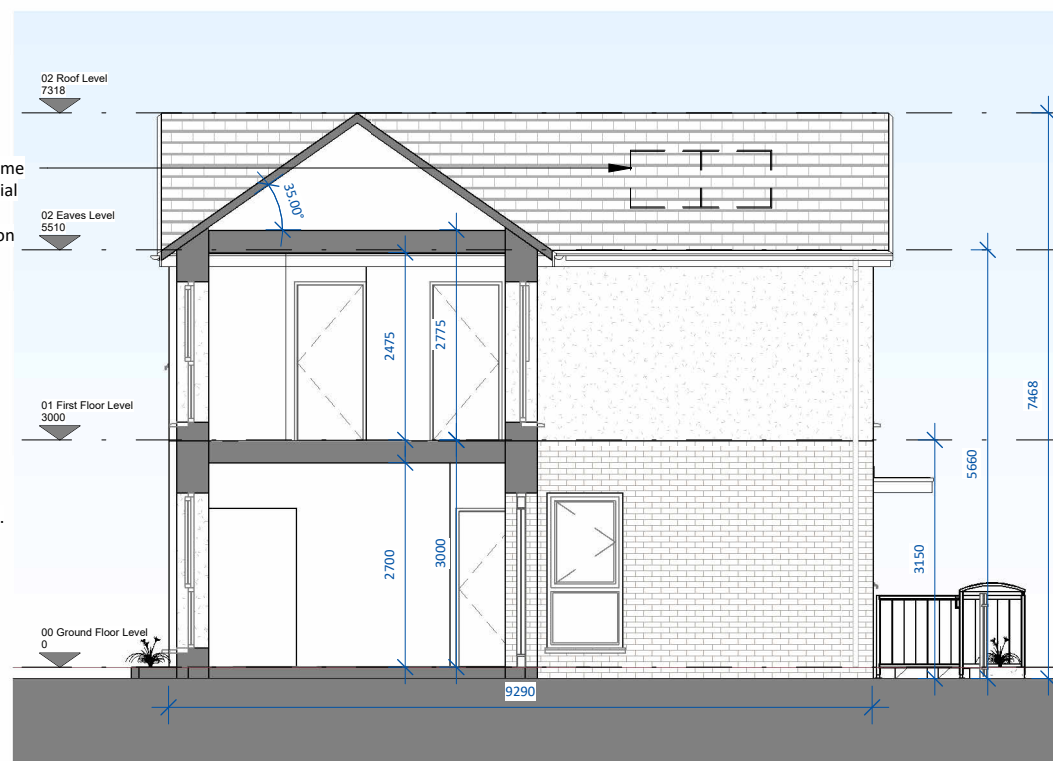

Section 1

SCALE 1 : 100

date	rev	name	chk	note
19.08.24	P1	MP	EJG	ISSUE FOR PLANNING

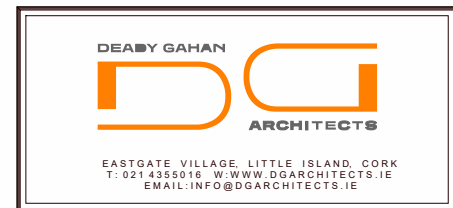

Project
PROPOSED MIXED-USE DEVELOPMENT IN
BLESSINGTON, CO. WICKLOW

Drawing title
House Type A1_CA2 - Elevations & Section A-A

Scale	Drawn	Checked	Date
1 : 100 @ A3	MP	EJG	19.08.24
Project No.	Drp. No.	Revision	
23072	23072 - P - 1002	P1	

☐ Information \ Comments	☐ Tender
☒ Planning	☐ Construction