

HOUSE TYPE A2 - CA2


2-bed (4 person)

AREA: 84.2 m²

 TOTAL STORAGE: 5.9 m²




3D RENDER - CA2

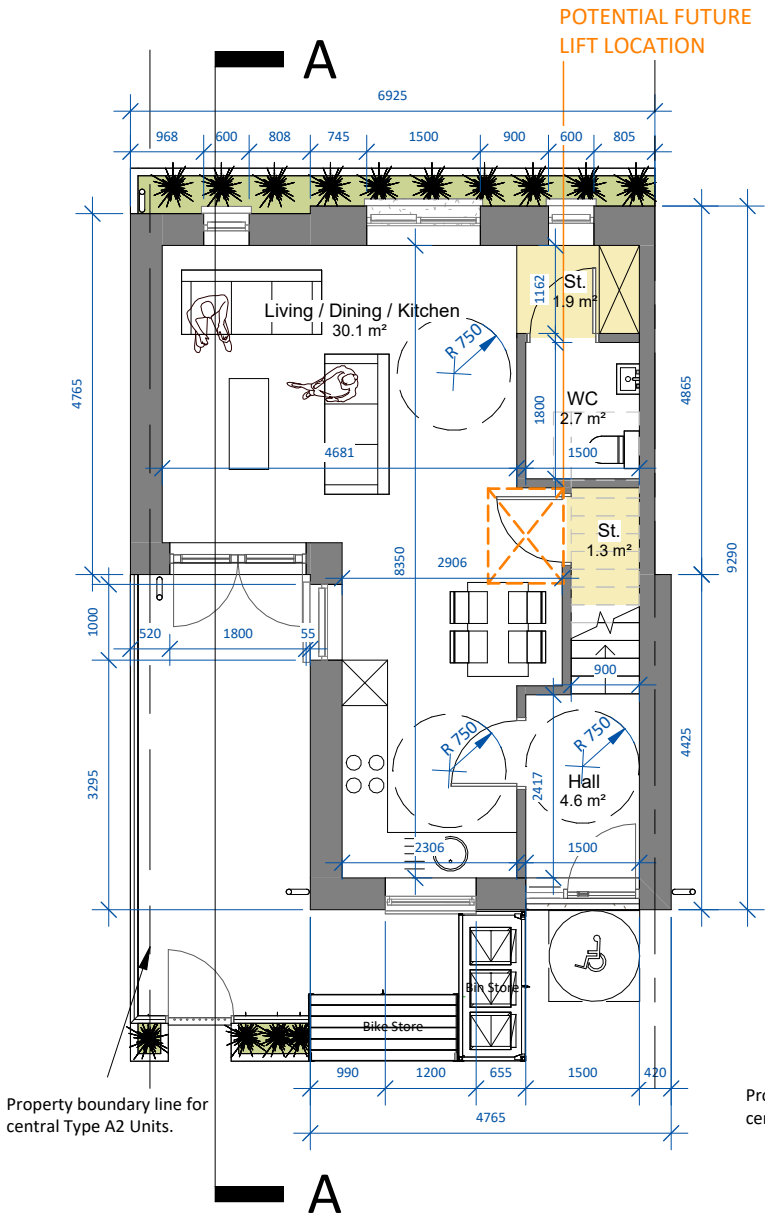


00 Ground Floor Level

SCALE 1 : 100

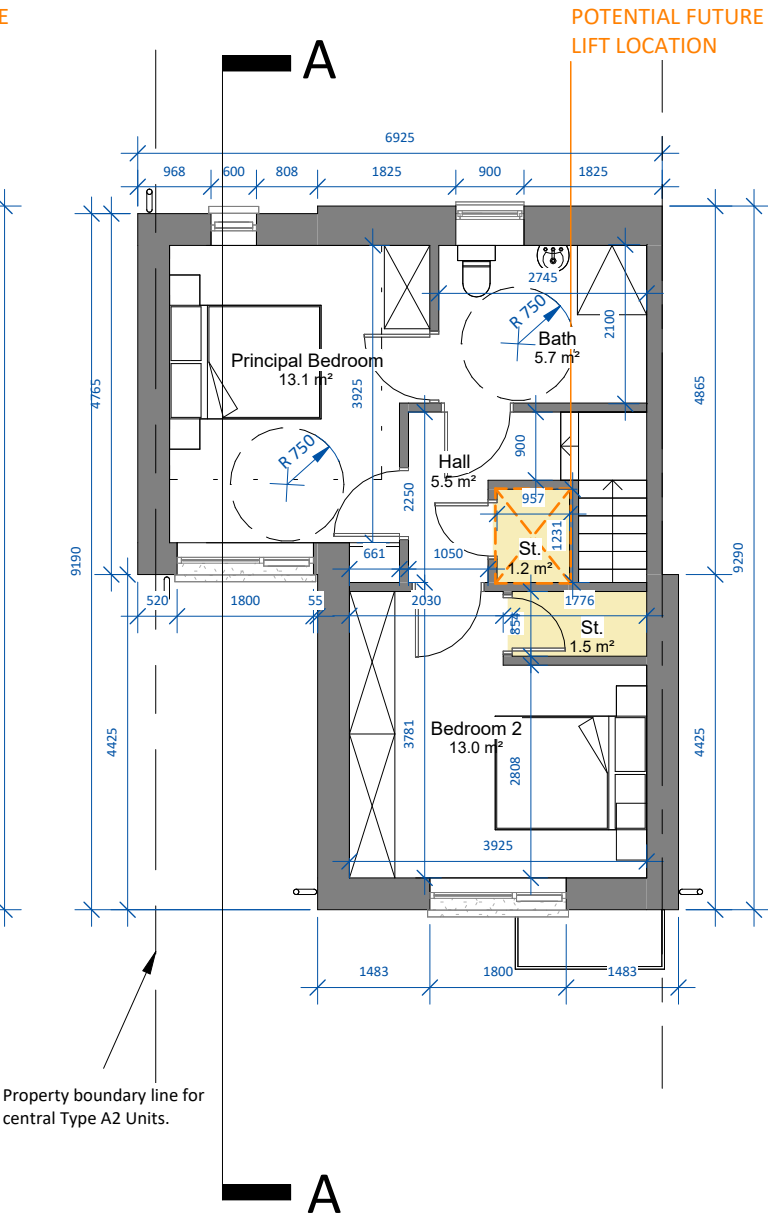


01 First Floor Level

SCALE 1 : 100

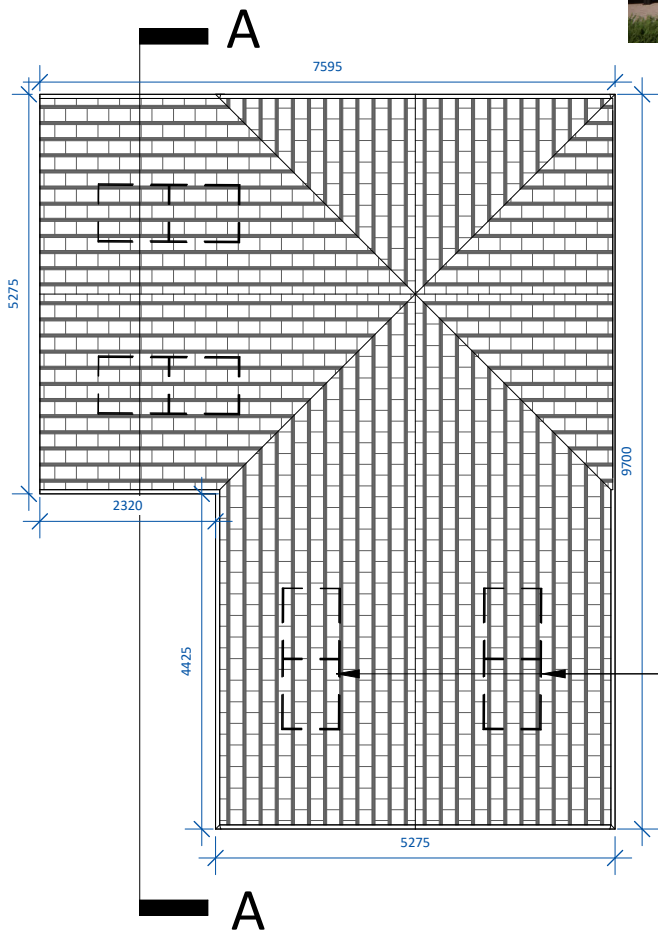

02 Roof Level

SCALE 1 : 100

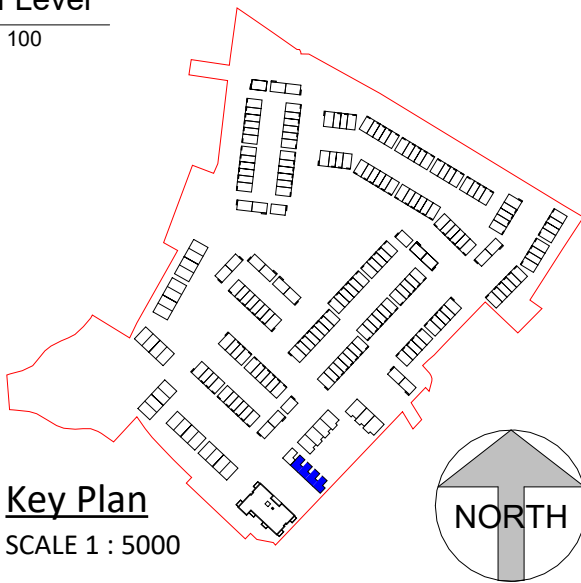


Key Plan

SCALE 1 : 5000

Note: Key Plan refers to units within Character Area 2. Please refer to Character Area 1 unit types for details on these locations.

Note: Position of north point varies. See Site Plan 23072/P/003 for orientation and levels.

date	rev	name	chk	note
19.08.24	P1	MP	EJG	ISSUE FOR PLANNING

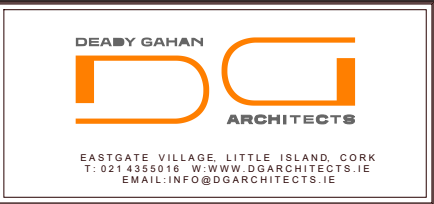

Project
PROPOSED MIXED-USE DEVELOPMENT IN
BLESSINGTON, CO. WICKLOW

Drawing title House Type A2_CA2 - Floor Plans			
Scale As indicated @ A3	Drawn MP	Checked EJG	Date 19.08.24
Project No. 23072	Drp. No. 23072 - P - 1005	Revision P1	
Information \ Comments		Tender	
Planning		Construction	