


Front Elevation

SCALE 1 : 100

- Solar/PV Panels exact area, frame colour, frame thickness, material and position on one or both elevations subject to orientation and final BER report
- Coloured roof tiles
- uPVC gutters and downpipes
- uPVC windows. Colour t.b.d.
- Selected ochre rough-render finish
- Selected dark ochre rough-render finish
- Trocal, or similar, finish to flat roof canopy
- uPVC doors. Colour t.b.d.
- Selected buff brick / brick slips

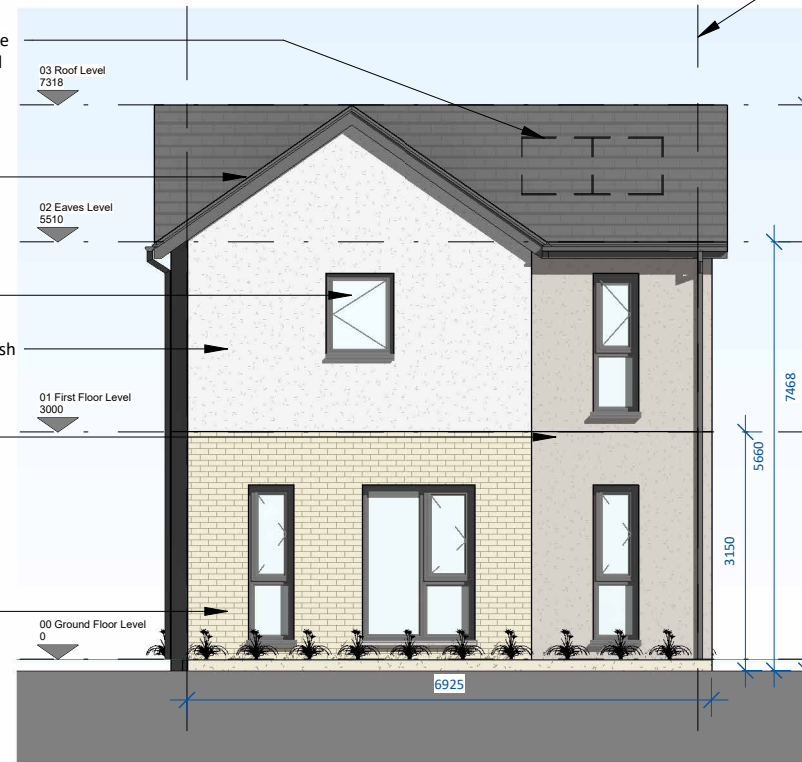

Rear Elevation

SCALE 1 : 100


Side elevation only relevant to end Type A2 unit. Please refer to site plan drawing no. 23072/P/003 for location.



Side Elevation

SCALE 1 : 100


- Solar/PV Panels exact area, frame colour, frame thickness, material and position on one or both elevations subject to orientation and final BER report
- Coloured roof tiles
- Selected ochre rough-render finish
- Trocal, or similar, finish to flat roof canopy
- Selected buff brick / brick slips

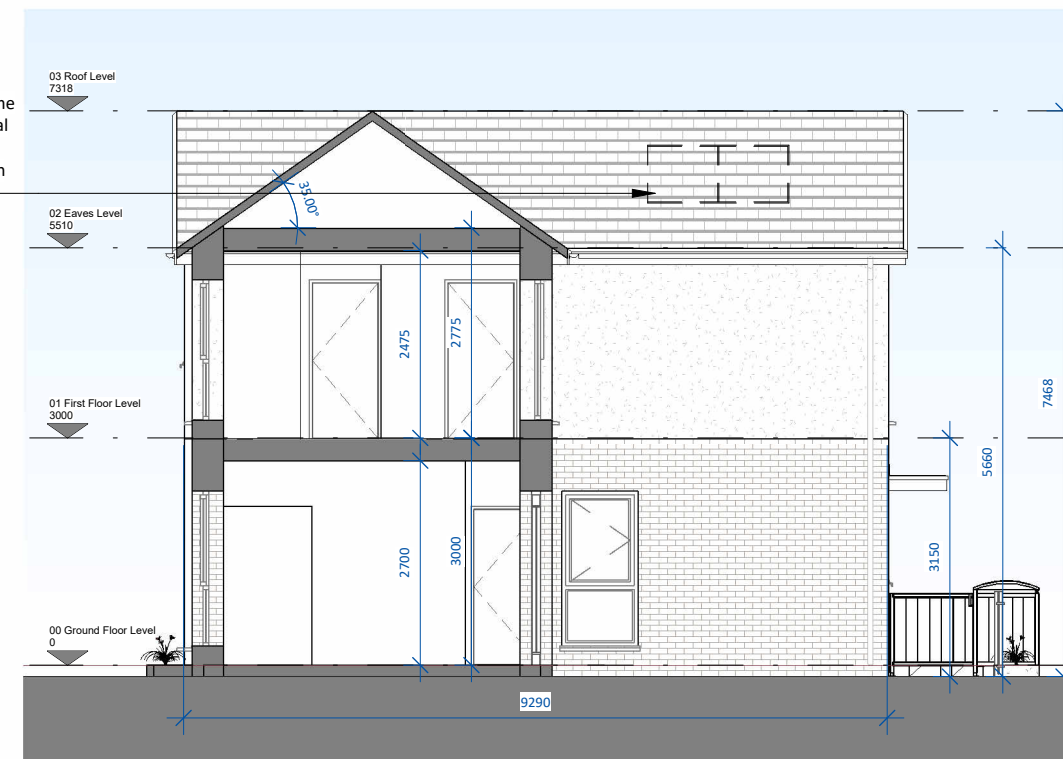

Section 1

SCALE 1 : 100

date	rev	name	chk	note
19.08.24	P1	MP	EJG	ISSUE FOR PLANNING

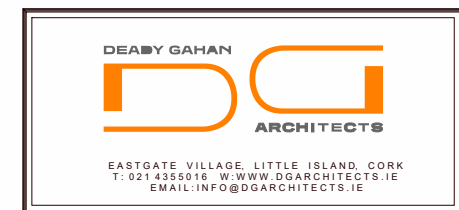

Project
PROPOSED MIXED-USE DEVELOPMENT IN
BLESSINGTON, CO. WICKLOW

Drawing title
House Type A2_CA2 - Elevations & Section A-A

Scale	Drawn	Checked	Date
1 : 100 @ A3	MP	EJG	19.08.24
Project No.	Drp. No.	Revision	
23072	23072 - P - 1006	P1	

<input type="checkbox"/> Information \ Comments	<input type="checkbox"/> Tender
<input checked="" type="checkbox"/> Planning	<input type="checkbox"/> Construction