


HOUSE TYPE J1 - CA2

2-bed house (4 person)


AREA: 81.7 m²

STORAGE tot. 5.0 m²

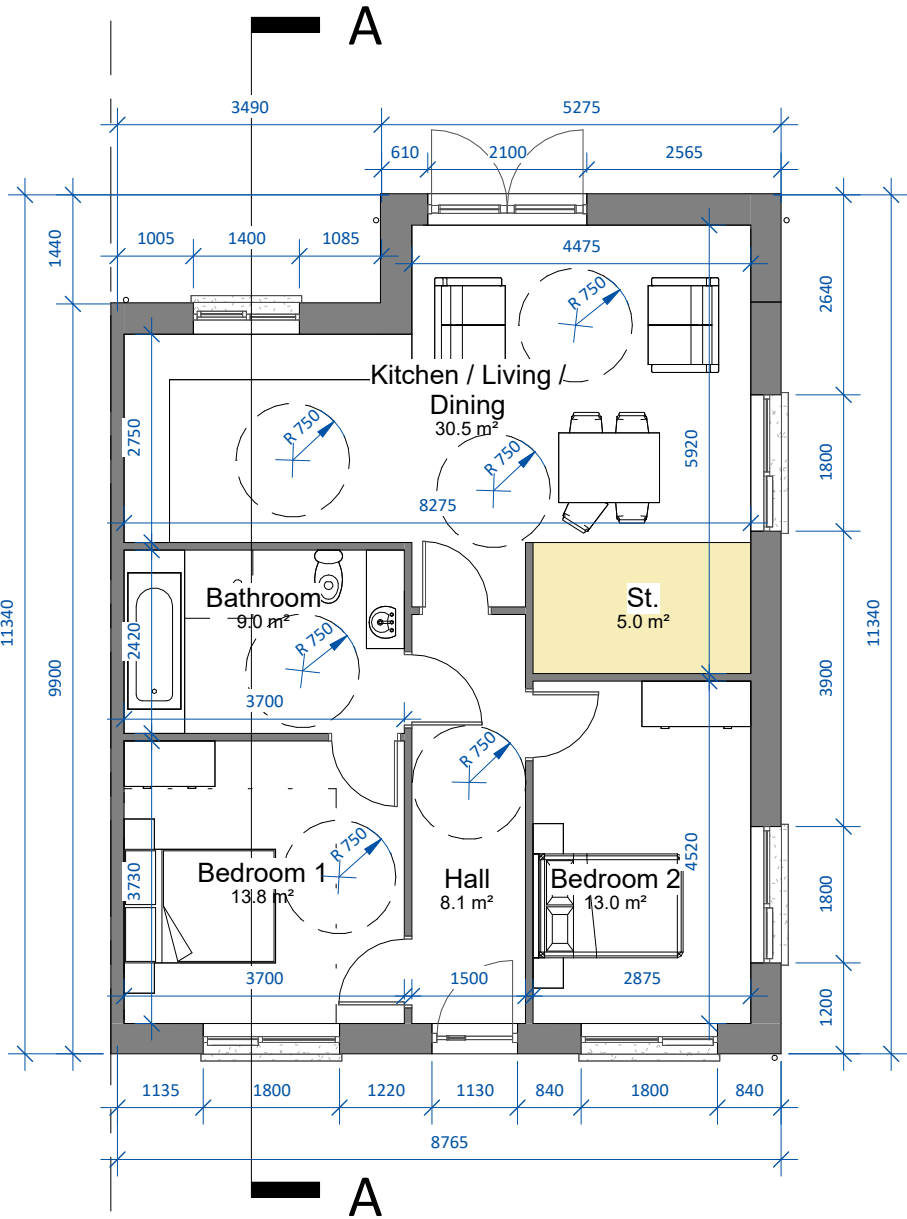

00 Ground Floor Plan

SCALE 1 : 100

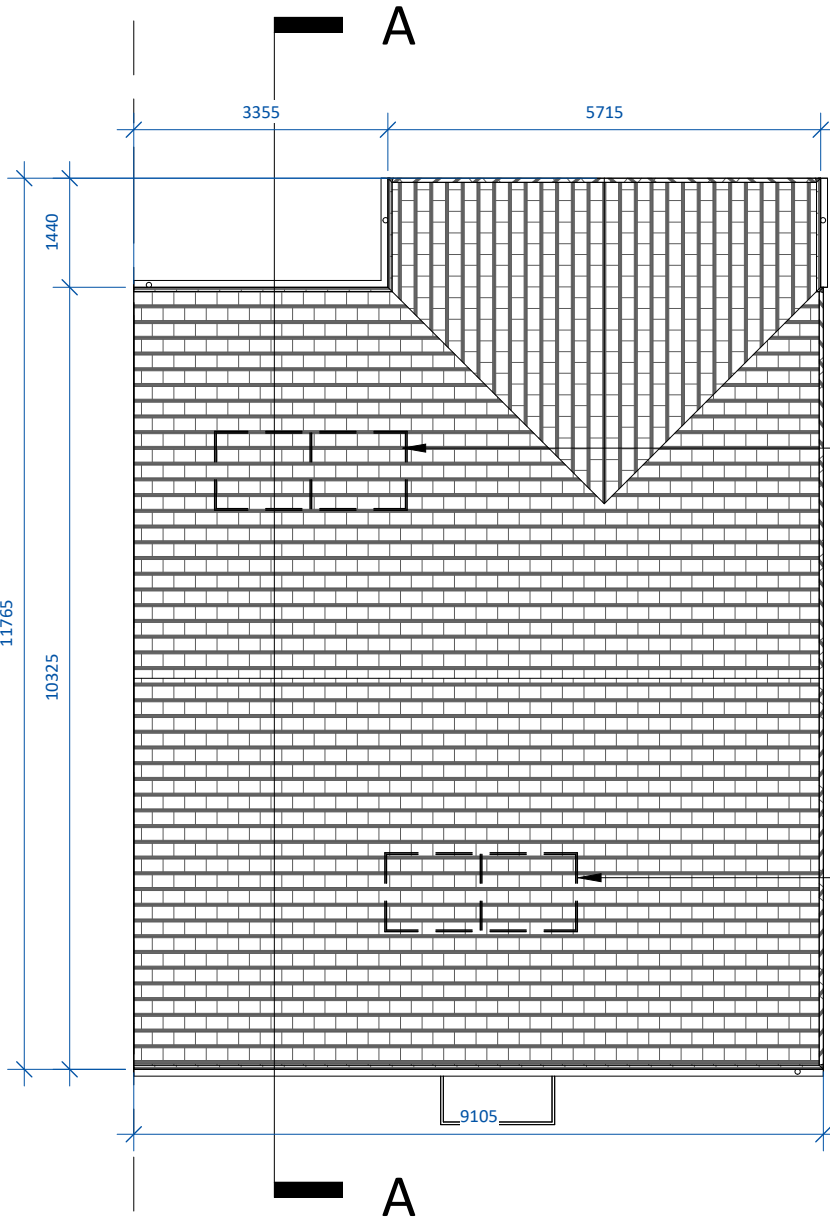

01 Roof Plan


SCALE 1 : 100

Note: Key Plan refers to units within Character Area 2. Please refer to Character Area 1 unit types for details on these locations.



3D RENDER - CA2

Solar/PV Panels exact area, frame colour, frame thickness, material and position on one or both elevations subject to orientation and final BER report

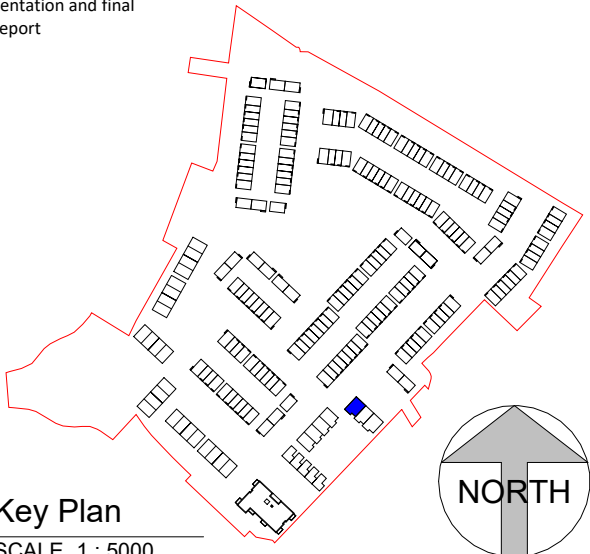


Key Plan

SCALE 1 : 5000

Note: See Site Plan
23072/P/003 for
orientation and levels.

date	rev	name	chk	note
19.08.24	P1	MP	EJG	ISSUE FOR PLANNING

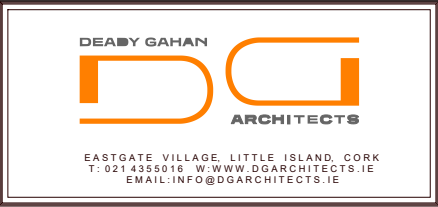

Project
PROPOSED MIXED-USE DEVELOPMENT IN
BLESSINGTON, CO. WICKLOW

Drawing title
Type J1 - CA2 - Floor Plans

Scale	Drawn	Checked	Date
As indicated @ A3	MP	EJG	19.08.24
Project No.	Dwg. No.	Revision	
23072	23072 - P - 1101	P1	

<input type="checkbox"/> Information \ Comments	<input type="checkbox"/> Tender
<input type="checkbox"/> Planning	<input type="checkbox"/> Construction