



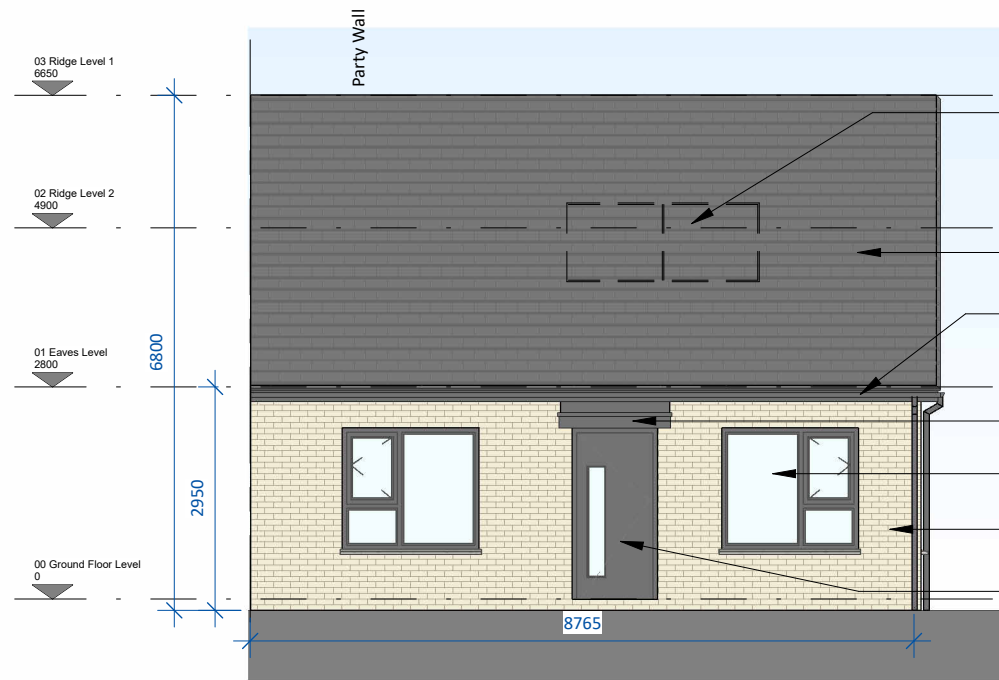

Front Elevation
SCALE 1 : 100

- Solar/PV Panels exact area, frame colour, frame thickness, material and position on one or both elevations subject to orientation and final BER report
- Coloured roof tiles
- uPVC gutters and downpipes
- Selected ochre rough-render finish
- Trocal, or similar, finish to flat roof canopy
- uPVC windows. Colour t.b.d.
- Selected buff brick / brick slips
- uPVC door. Colour t.b.d.

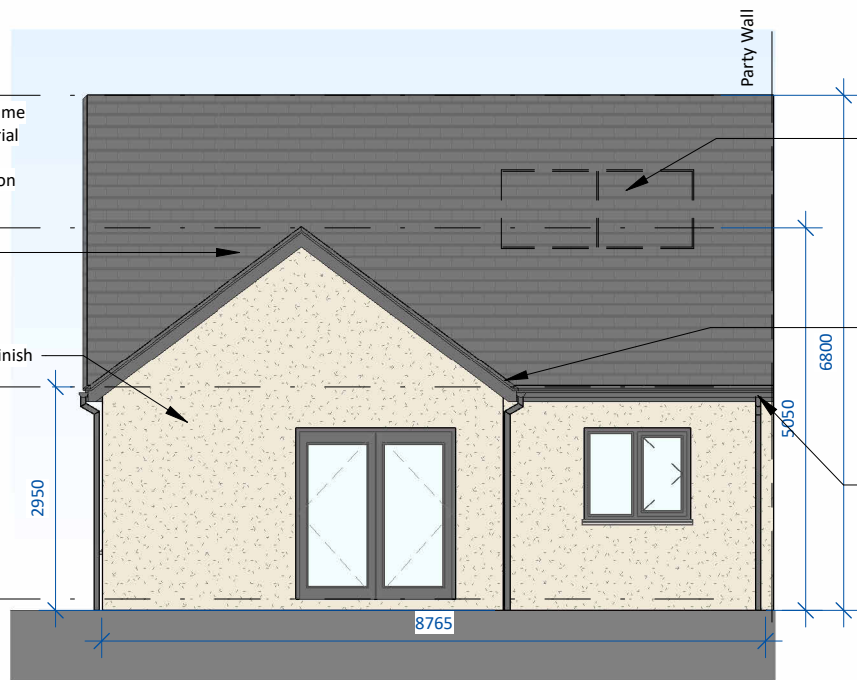


Rear Elevation
SCALE 1 : 100

- Solar/PV Panels exact area, frame colour, frame thickness, material and position on one or both elevations subject to orientation and final BER report
- uPVC fascias and soffits
- uPVC gutters and downpipes




Side Elevation 1
SCALE 1 : 100

- Coloured roof tiles
- Selected buff brick / brick slips
- uPVC windows. Colour t.b.d.
- uPVC gutters and downpipes

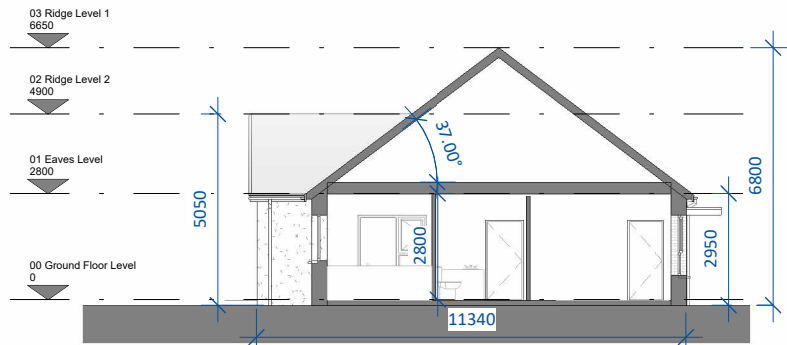

Section A-A
SCALE 1 : 200

date	rev	name	chk	note
19.08.24	P1	MP	EJG	ISSUE FOR PLANNING

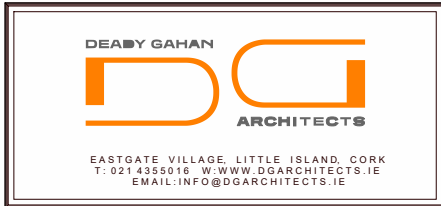

Project
PROPOSED MIXED-USE DEVELOPMENT IN
BLESSINGTON, CO. WICKLOW

Drawing title
Type J1 - CA2 - Elevations and Section A-A

Scale	Drawn	Checked	Date
As indicated @ A3	MP	EJG	19.08.24
Project No.	Drp. No.	Revision	
23072	23072 - P - 1102	P1	

☐ Information \ Comments ☐ Tender
☒ Planning ☐ Construction