


DO NOT SCALE. WORK TO FIGURED DIMENSIONS ONLY.
ALL EXISTING DIMENSIONS TO BE CHECKED ON SITE.
DRAWN ON AUTOCAD R2004 AT DEADY GAHAN ARCHITECTS LTD
LAYERS ON THIS DRAWING COMPLY WITH BS 1192: PART 5



Front Elevation

SCALE 1 : 100

- Solar/PV Panels exact area, frame colour, frame thickness, material and position on one or both elevations subject to orientation and final BER report
- Coloured roof tiles
- uPVC gutters and downpipes
- Selected ochre rough-render finish
- Trocal, or similar, finish to flat roof canopy
- uPVC windows. Colour t.b.d.
- Selected buff brick / brick slips
- uPVC door. Colour t.b.d.

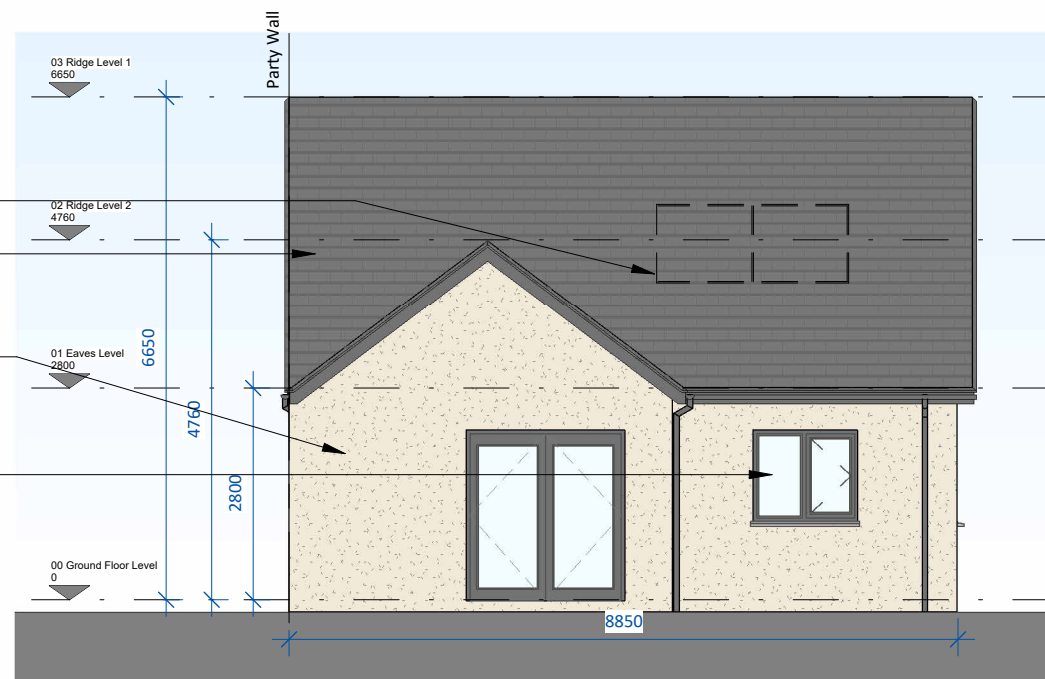

Rear Elevation


SCALE 1 : 100



Side Elevation

SCALE 1 : 100

- Coloured roof tiles
- Selected buff brick / brick slips
- uPVC windows. Colour t.b.d.
- uPVC gutters and downpipes

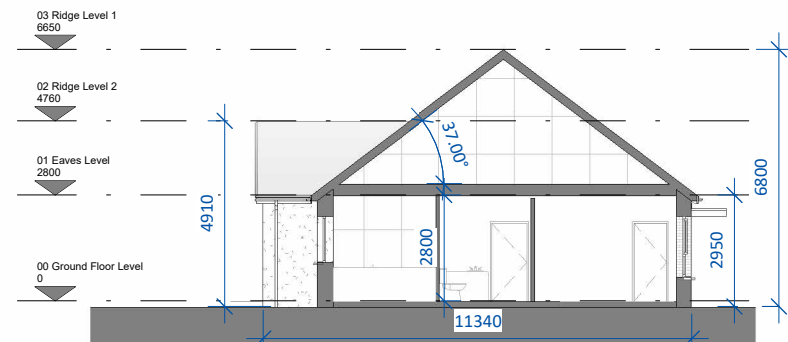

Section A-A

SCALE 1 : 200

date	rev	name	chk	note
03.10.24	P1	MP	EJG	ISSUE FOR PLANNING



EASTGATE VILLAGE, LITTLE ISLAND, CORK
T: 021 4355016 W: WWW.DGARCHITECTS.IE
EMAIL: INFO@DGARCHITECTS.IE

Project
PROPOSED MIXED-USE DEVELOPMENT IN
BLESSINGTON, CO. WICKLOW

Drawing title
Type J2 - CA2 - Elevations and Section A-A

Scale As indicated @ A3	Drawn MP	Checked EJG	Date 19.08.24
----------------------------	-------------	----------------	------------------

Project No. 23072	Dwg. No. 23072 - P - 1106	Revision P1
----------------------	------------------------------	----------------

☐ Information \ Comments	☐ Tender
☒ Planning	☐ Construction