

HOUSE TYPE K1 - CA2


2-bed house (3 person)

AREA: 68.1 m²

STORAGE tot. 3.0 m²




3D RENDER - CA2

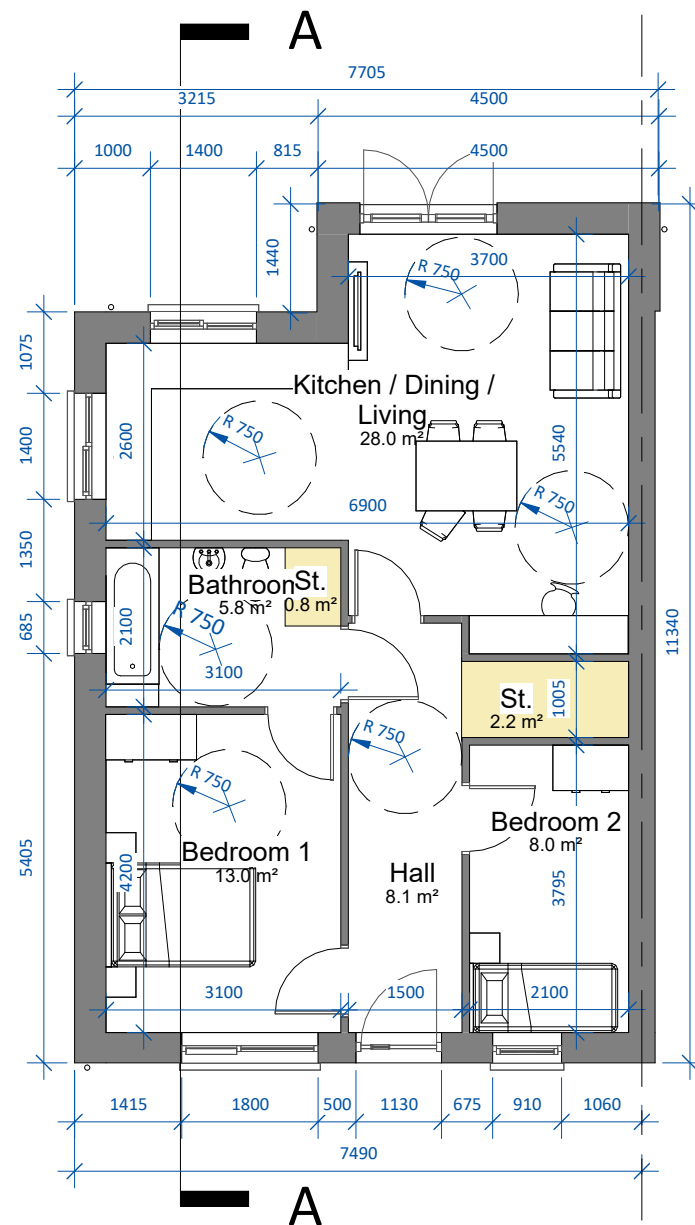

00 Ground Floor Plan

SCALE 1 : 100

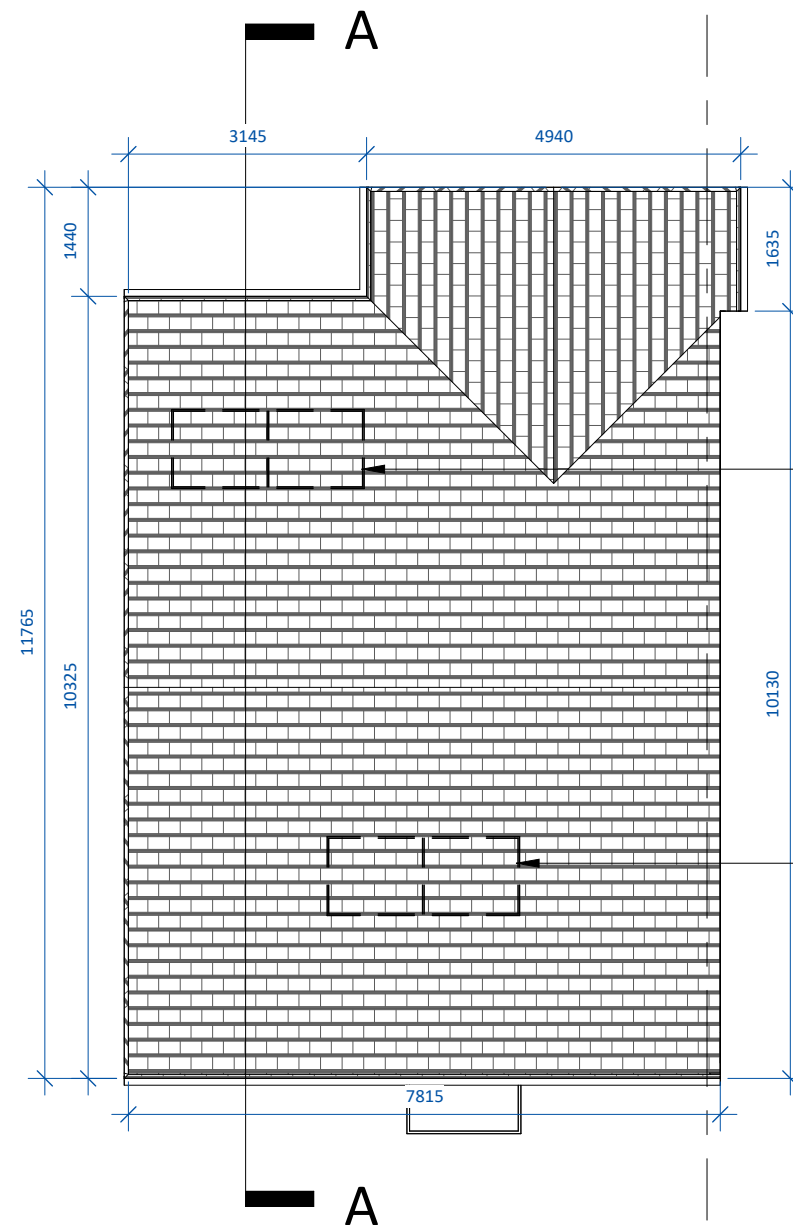


02 Roof Plan

SCALE 1 : 100

Note: Key Plan refers to units within Character Area 2. Please refer to Character Area 1 unit types for details on these locations.

Solar/PV Panels exact area, frame colour, frame thickness, material and position on one or both elevations subject to orientation and final BER report

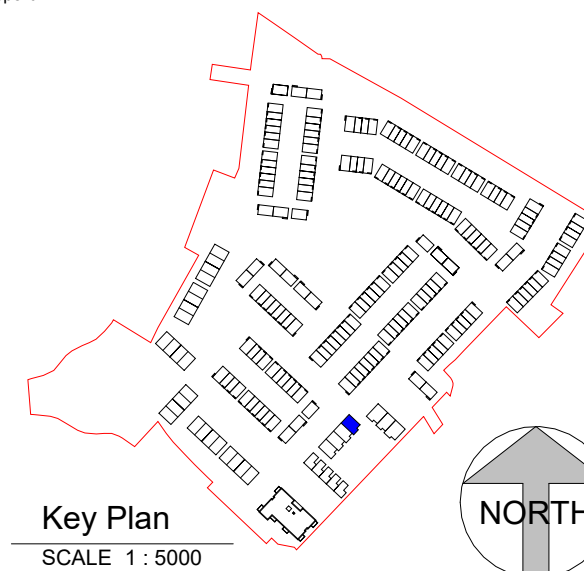


Key Plan

SCALE 1 : 5000

Note: See Site Plan 23072/P/003 for orientation and levels.

date	rev	name	chk	note
19.08.24	P1	MP	EJG	ISSUE FOR PLANNING

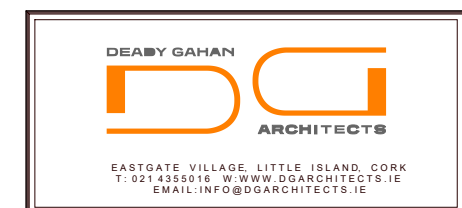

Project
PROPOSED MIXED-USE DEVELOPMENT IN
BLESSINGTON, CO. WICKLOW

Drawing title
Type K1 - CA2 - Floor Plans

Scale	Drawn	Checked	Date
As indicated @ A3	MP	EJG	19.08.24

Project No.	Dwg. No.	Revision
23072	23072 - P - 1201	P1

Information \ Comments	Tender
Planning	Construction