


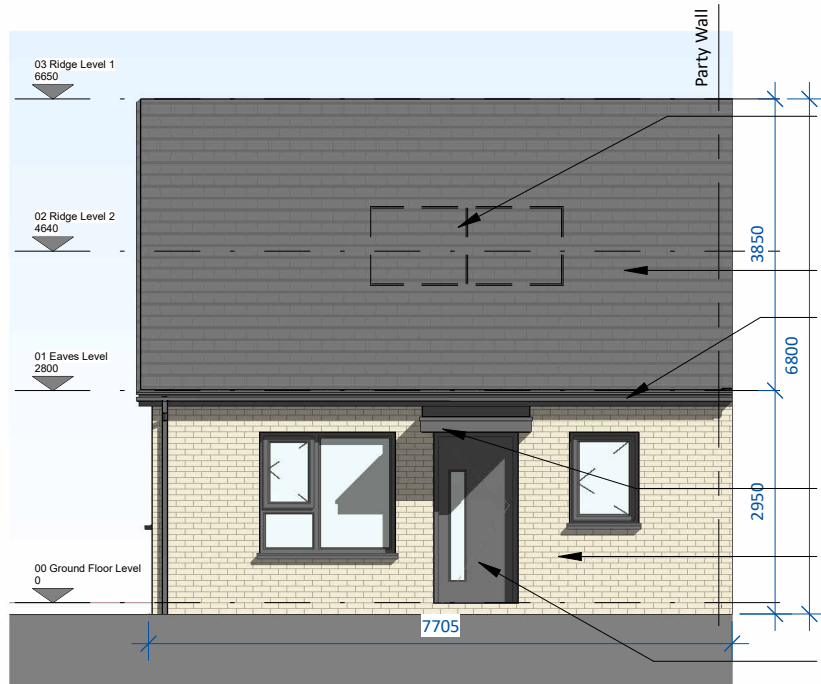

Front Elevation


SCALE 1 : 100

- Solar/PV Panels exact area, frame colour, frame thickness, material and position on one or both elevations subject to orientation and final BER report
- Coloured roof tiles
- uPVC gutters and downpipes
- Selected off-white rough-render finish
- uPVC windows. Colour t.b.d.
- Trocal, or similar, finish to flat roof canopy
- Selected yellow-buff brick / brick slips
- uPVC doors. Colour t.b.d.



Side Elevation 1


SCALE 1 : 100

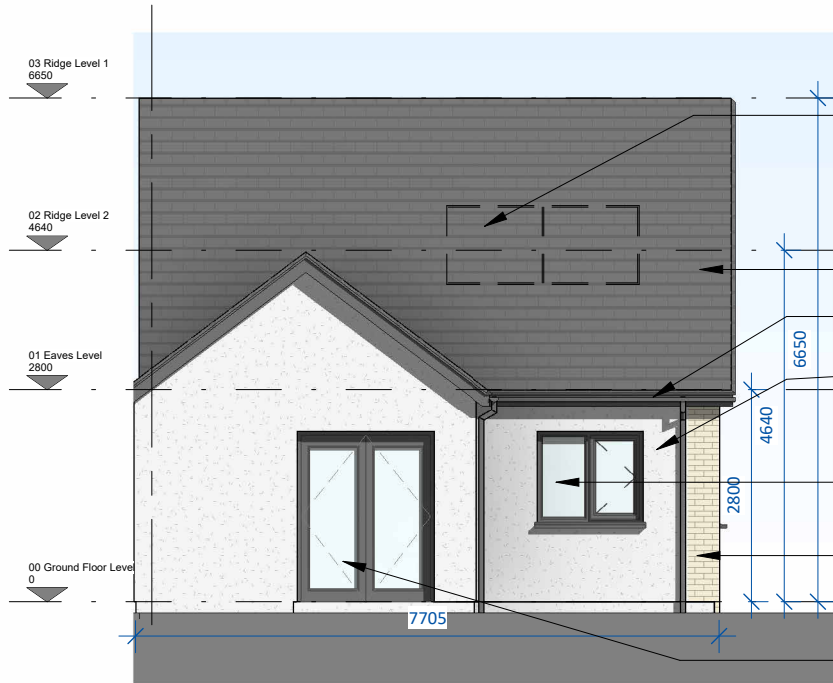

Rear Elevation

SCALE 1 : 100


- Solar/PV Panels exact area, frame colour, frame thickness, material and position on one or both elevations subject to orientation and final BER report
- Coloured roof tiles
- uPVC gutters and downpipes
- Selected off-white rough-render finish
- uPVC windows. Colour t.b.d.
- Selected yellow-buff brick / brick slips
- uPVC doors. Colour t.b.d.

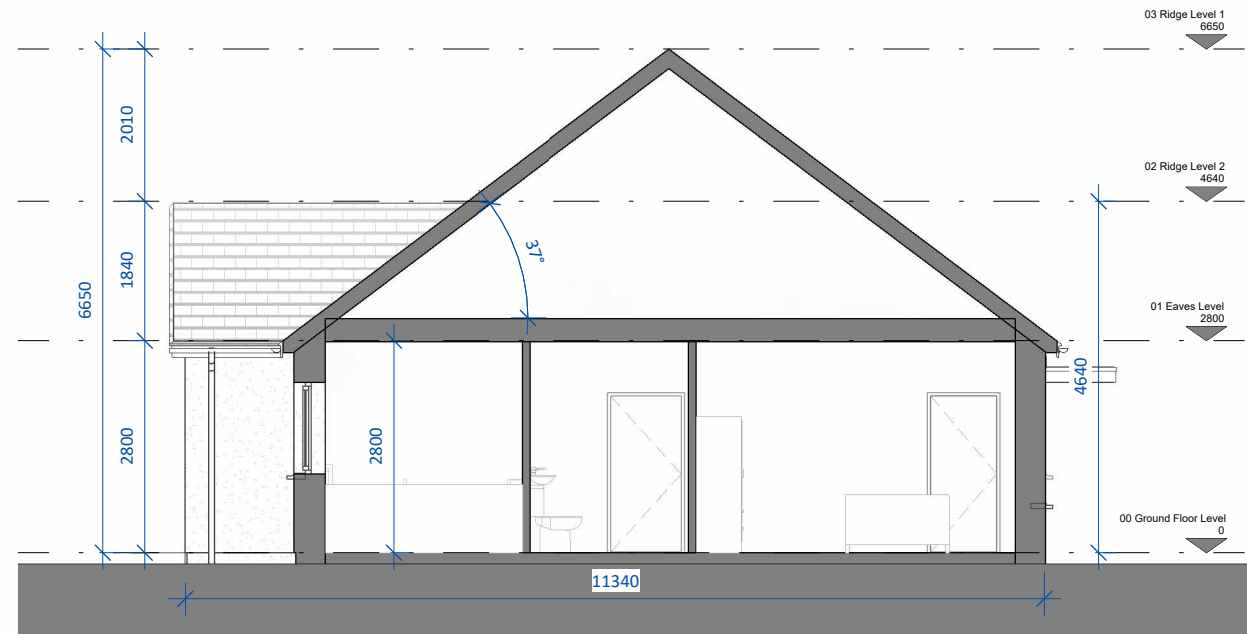

Section A-A1

SCALE 1 : 100

date	rev	name	chk	note
19.08.24	P1	MP	EJG	ISSUE FOR PLANNING

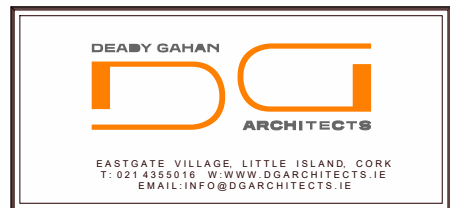

Project
PROPOSED MIXED-USE DEVELOPMENT IN
BLESSINGTON, CO. WICKLOW

Drawing title
Type K1 - CA2 - Elevations and Section A-A

Scale 1 : 100 @ A3	Drawn MP	Checked EJG	Date 19.08.24
Project No. 23072	Proj. No. 23072 - P - 1202	Revision P1	

☐ Information \ Comments	☐ Tender
☒ Planning	☐ Construction