


## HOUSE TYPE K2 - CA2

2-bed house (3 person)

AREA: 68.1 m<sup>2</sup>

STORAGE tot. 3.0 m<sup>2</sup>

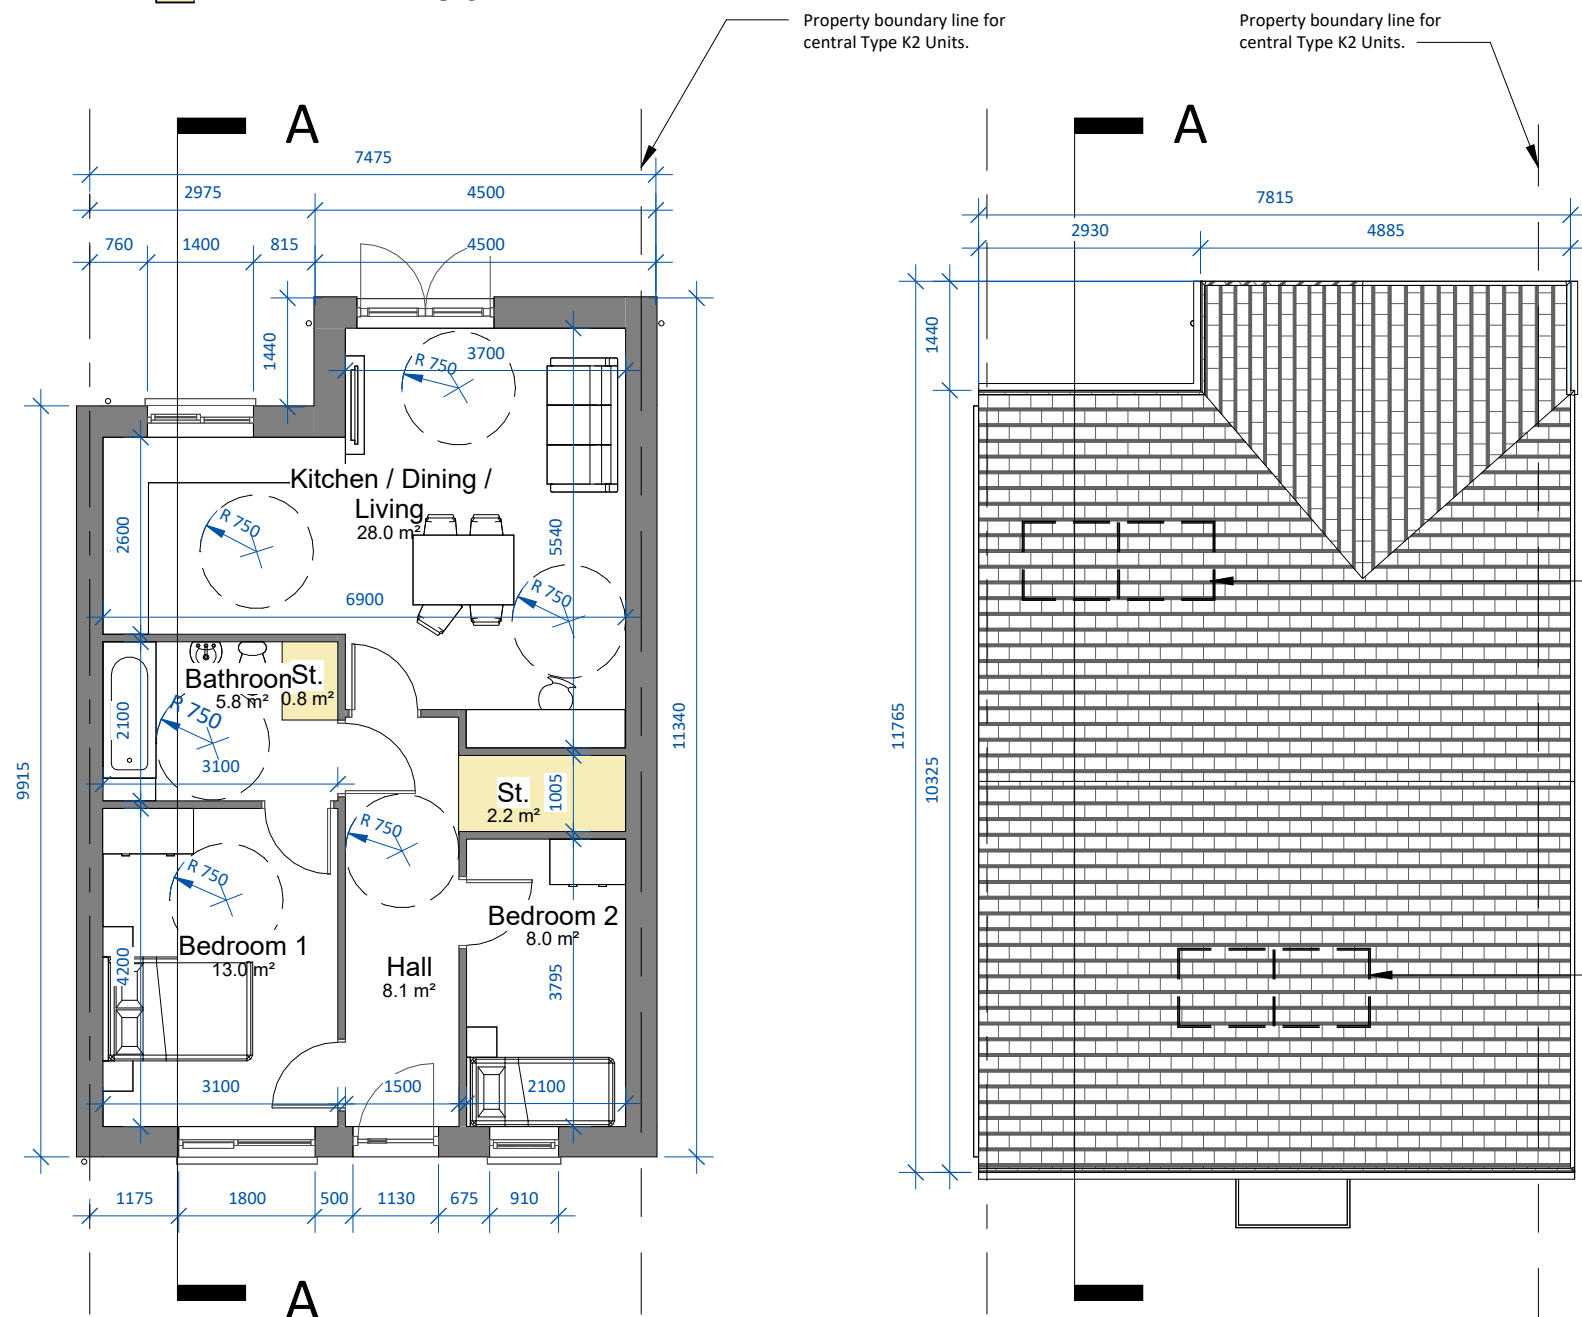

00 Ground Floor Plan

SCALE 1 : 100

02 Roof Plan


SCALE 1 : 100

Note: Key Plan refers to units within Character Area 2. Please refer to Character Area 1 unit types for details on these locations.



3D RENDER - CA2

Solar/PV Panels exact area, frame colour, frame thickness, material and position on one or both elevations subject to orientation and final BER report

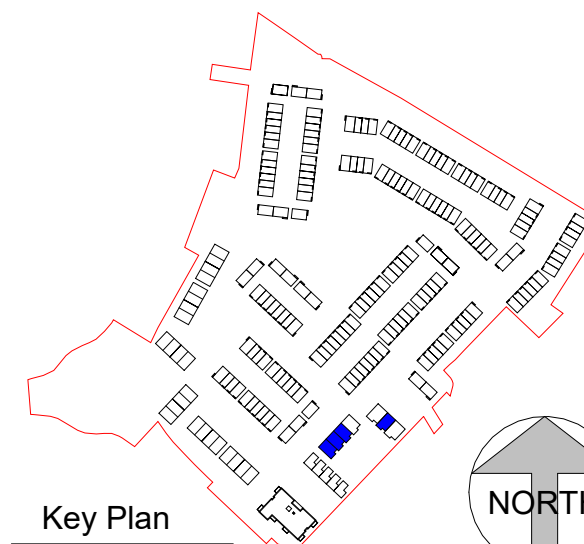


Key Plan

SCALE 1 : 5000

Note: Position of north point varies. See Site Plan 23072/P/003 for orientation and levels.

date	rev	name	chk	note
19.08.24	P1	MP	EJG	ISSUE FOR PLANNING

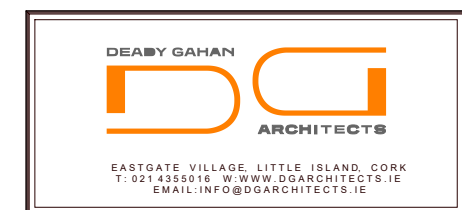

Project  
PROPOSED MIXED-USE DEVELOPMENT IN  
BLESSINGTON, CO. WICKLOW

Drawing title			
Type K2 - CA2 - Floor Plans			
Scale As indicated @ A3	Drawn MP	Checked EJG	Date 19.08.24
Project No. 23072	Drp. No. 23072 - P - 1205	Revision P1	
Information \ Comments			Tender
Planning			Construction