



Front Elevation

SCALE 1 : 100

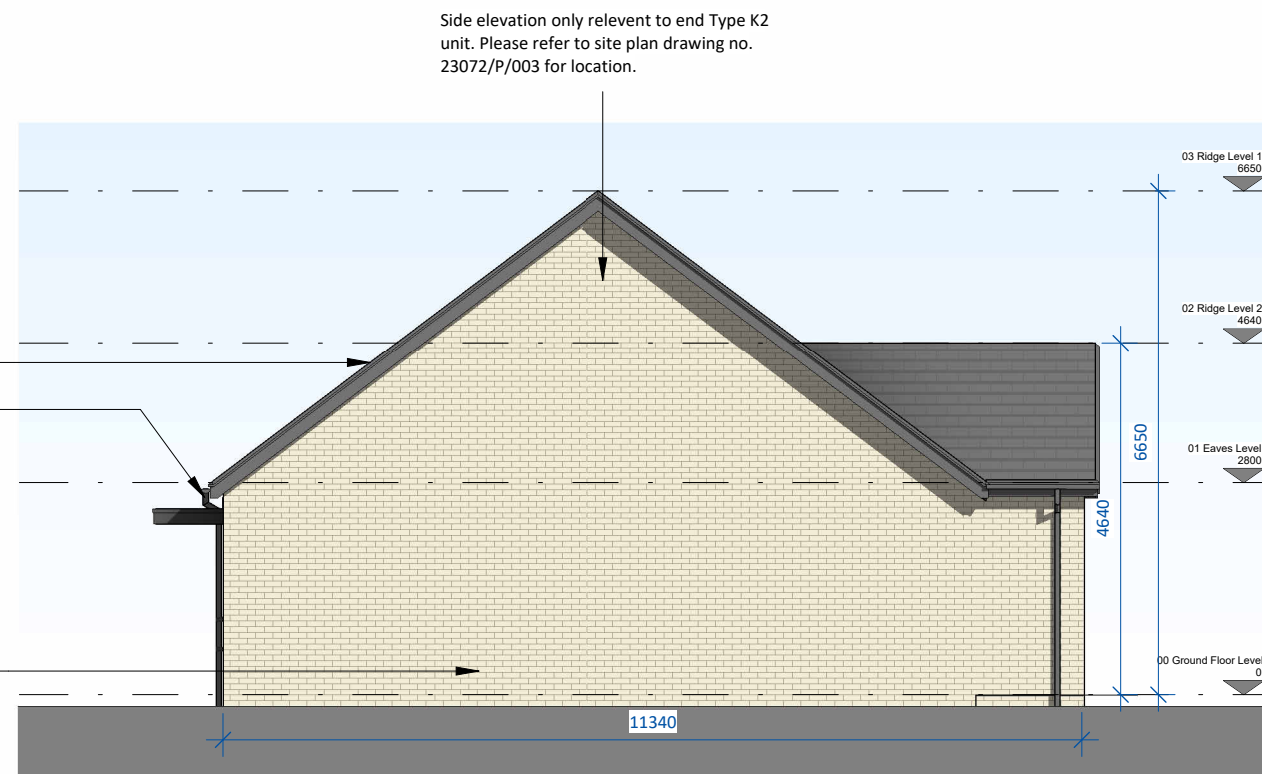


Side Elevation 2

SCALE 1 : 100

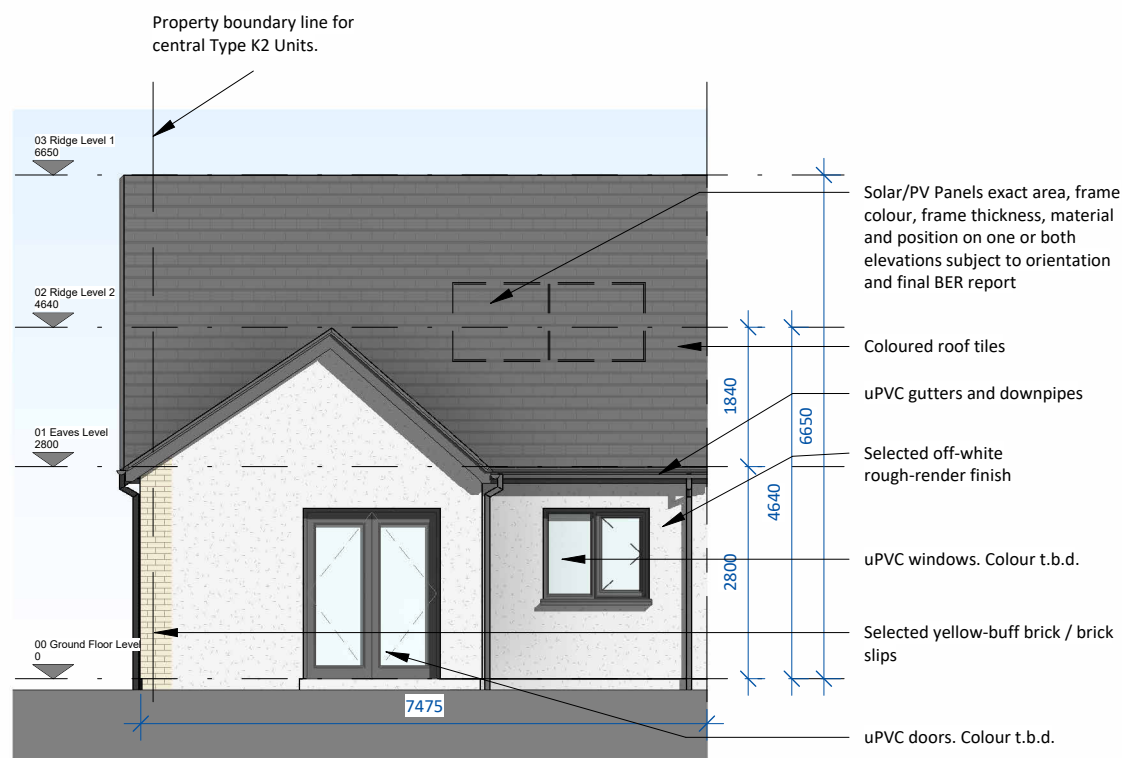

Rear Elevation


SCALE 1 : 100

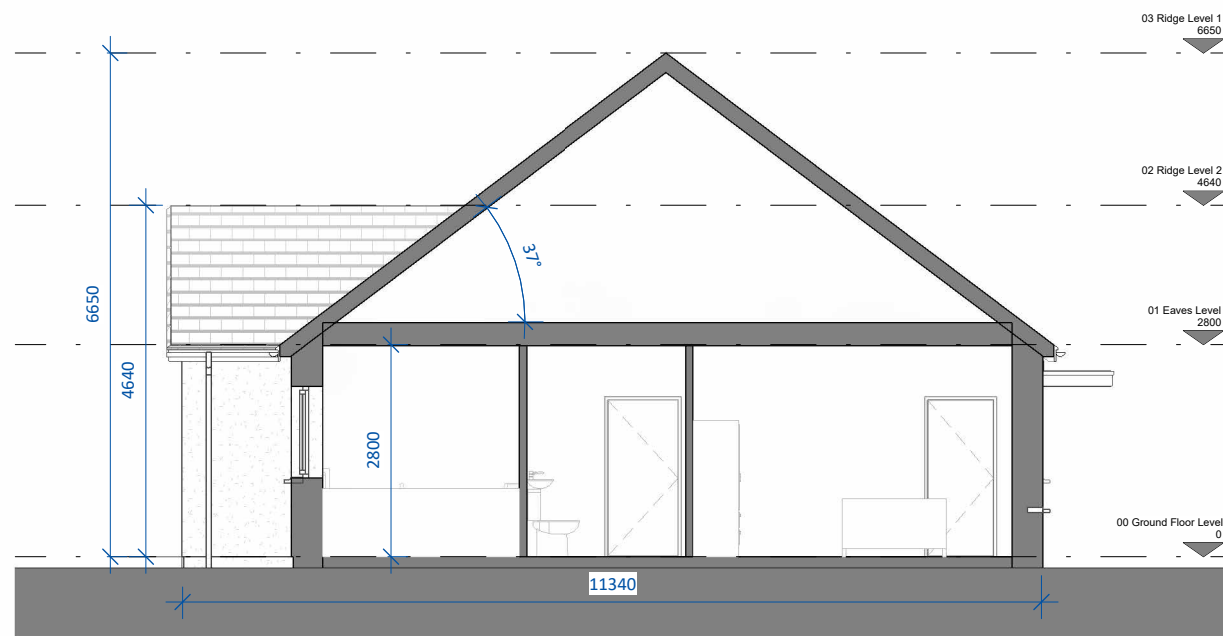

Section A-A1

SCALE 1 : 100

date	rev	name	chk	note
19.08.24	P1	MP	EJG	ISSUE FOR PLANNING

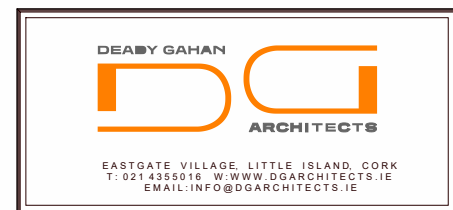

Project  
PROPOSED MIXED-USE DEVELOPMENT IN  
BLESSINGTON, CO. WICKLOW

Drawing title  
Type K2 - CA2 - Elevations and Section A-A

Scale 1 : 100 @ A3	Drawn MP	Checked EJG	Date 19.08.24
Project No. 23072	Drp. No. 23072 - P - 1206	Revision P1	

<input type="checkbox"/> Information \ Comments	<input type="checkbox"/> Tender
<input checked="" type="checkbox"/> Planning	<input type="checkbox"/> Construction