


### 4 BED HOUSE-TYPE F5-CA2

4-bed semi d. (7 person)


AREA: 156.2 SQ.M.

STORAGE tot. 8.0 SQ.M.

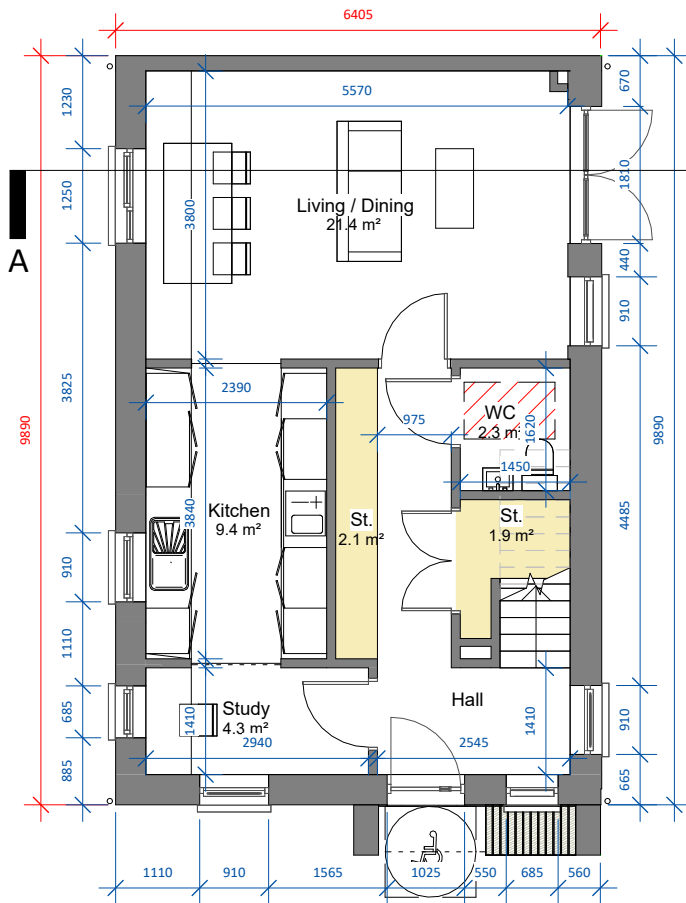


00 Ground Floor Plan

SCALE 1 : 100

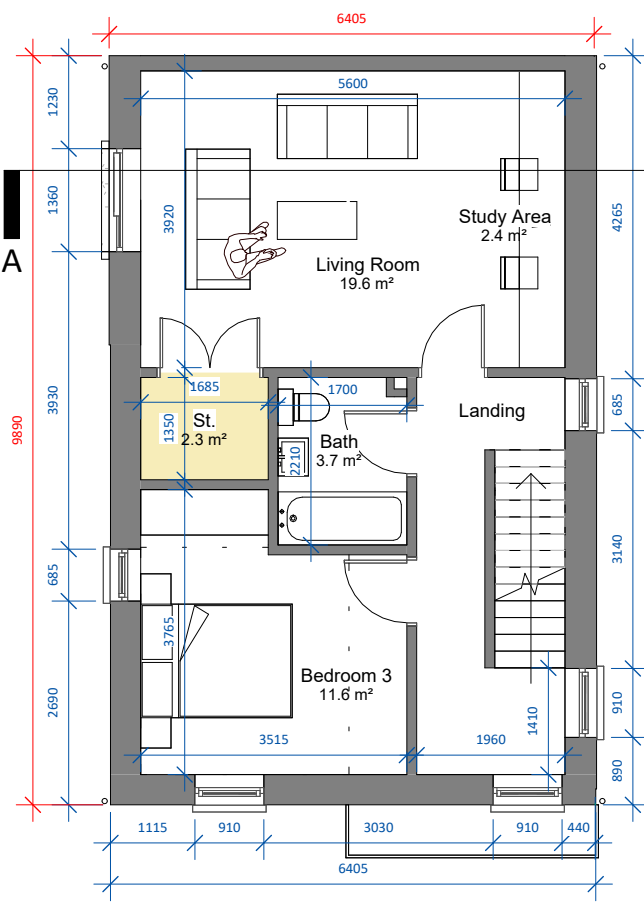


01 First Floor Plan

SCALE 1 : 100

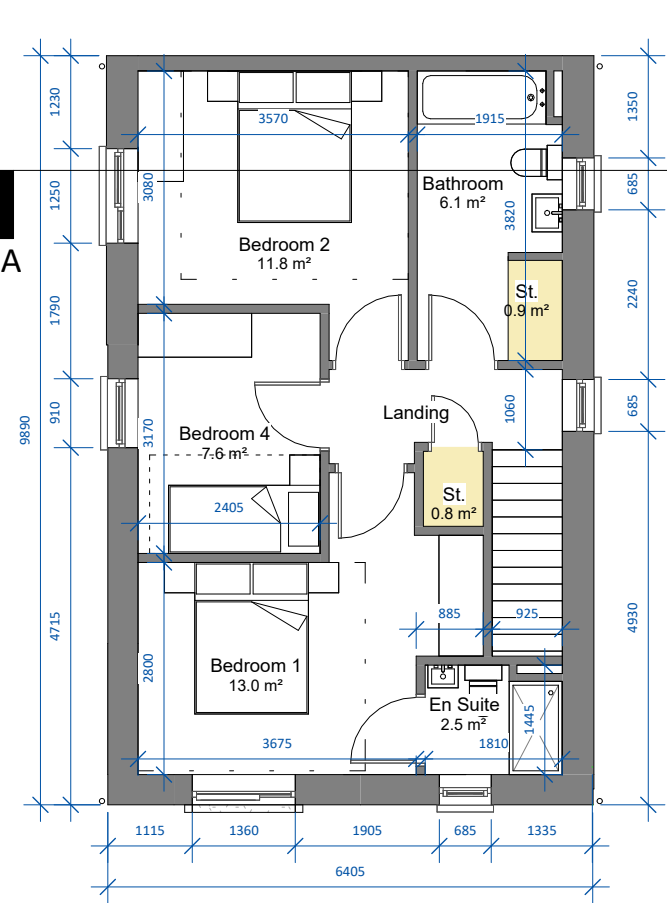

02 Second Floor Plan

SCALE 1 : 100

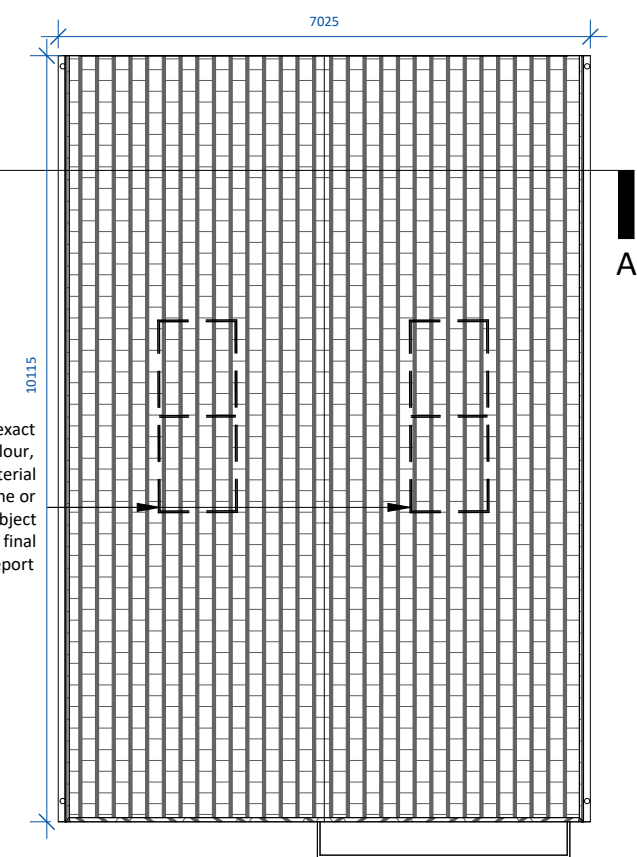

Solar/PV Panels exact area, frame colour, frame thickness, material and position on one or both elevations subject to orientation and final BER report

03 Roof Plan

SCALE 1 : 100




3D RENDER - CA2

Note: F5(m) refers to mirrored version of Unit Type F5.

Note: Position of north point varies. See Site Plan 23072/P/003 for orientation and levels.


Note: Key Plan refers to units within Character Area 2. Please refer to Character Area 1 unit types for details on these locations.

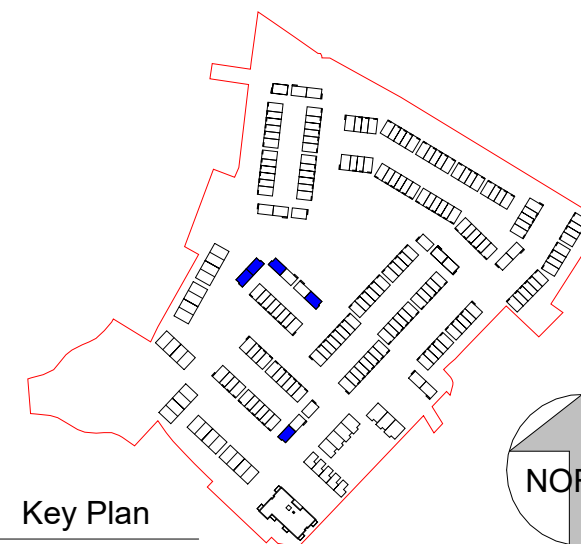

Key Plan

SCALE 1 : 5000

date	rev	name	chk	note
19.08.24	P1	MP	EJG	ISSUE FOR PLANNING

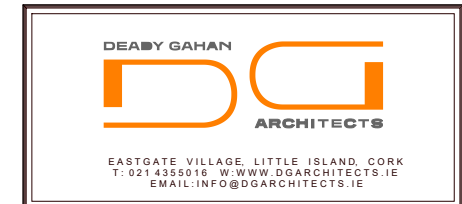

Project  
 PROPOSED MIXED-USE DEVELOPMENT IN  
 BLESSINGTON, CO. WICKLOW

Drawing title  
 House Type F5\_CA2 - Floor Plans

Scale	Drawn	Checked	Date
As indicated @ A3	MP	EJG	19.08.24
Project No.	Drwg. No.	Revision	
23072	23072_P_545	P1	

<input type="checkbox"/> Information \ Comments	<input type="checkbox"/> Tender
<input checked="" type="checkbox"/> Planning	<input type="checkbox"/> Construction