


DO NOT SCALE. WORK TO FIGURED DIMENSIONS ONLY.
ALL EXISTING DIMENSIONS TO BE CHECKED ON SITE.
DRAWN ON AUTOCAD R2004 AT DEADY GAHAN ARCHITECTS LTD
LAYERS ON THIS DRAWING COMPLY WITH BS 1192: PART 5



Front Elevation

SCALE 1 : 100

Note: Steps occur in the centre of blocks in some locations. Please refer to site plan (drg. no. 23072/P/003A) for these locations.

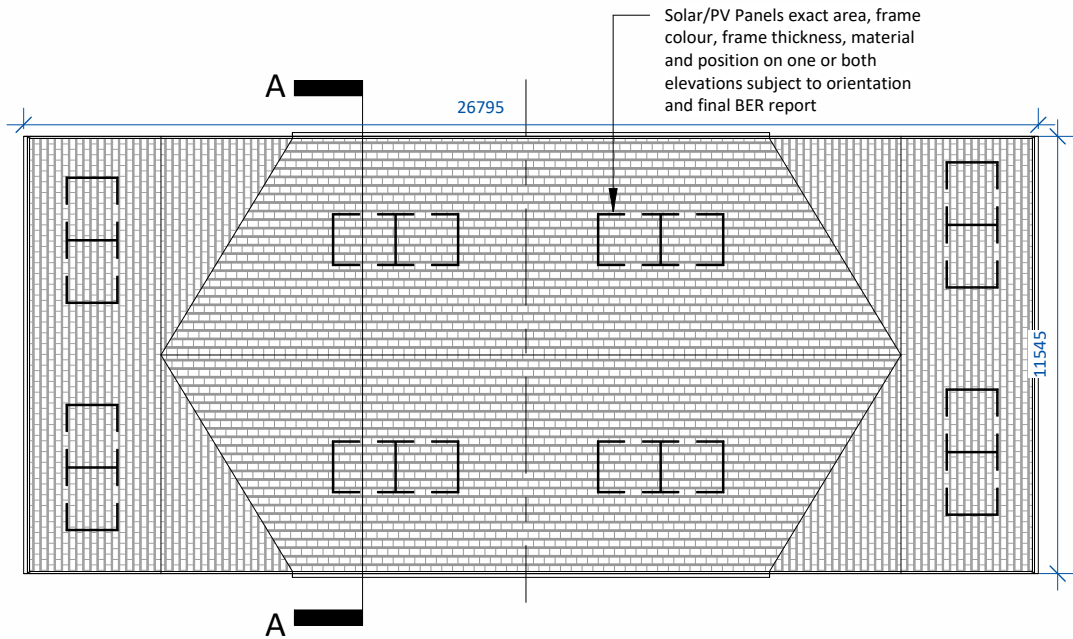

Roof Level Plan


SCALE 1 : 200



Side Elevation 02

SCALE 1 : 200

date	rev	name	chk	note
19.08.24	P1	MP	EJG	ISSUE FOR PLANNING

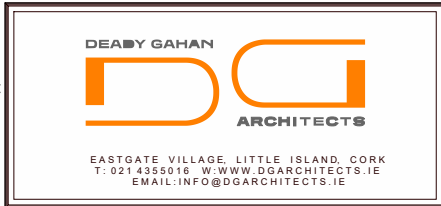

Project
PROPOSED MIXED-USE DEVELOPMENT IN
BLESSINGTON, CO. WICKLOW.

Drawing title
APT/DUPLEX TYPE LM CORNER 2 - FRONT AND SIDE
ELEVATIONS, ROOF LEVEL PLAN

Scale As indicated @ A3	Drawn MP	Checked EJG	Date 19.08.24
----------------------------	-------------	----------------	------------------

Project No. 23072	Drg. No. 23072 - P - 808	Revision P1
----------------------	-----------------------------	----------------

<input type="checkbox"/> Information \ Comments	<input type="checkbox"/> Tender
<input checked="" type="checkbox"/> Planning	<input type="checkbox"/> Construction