

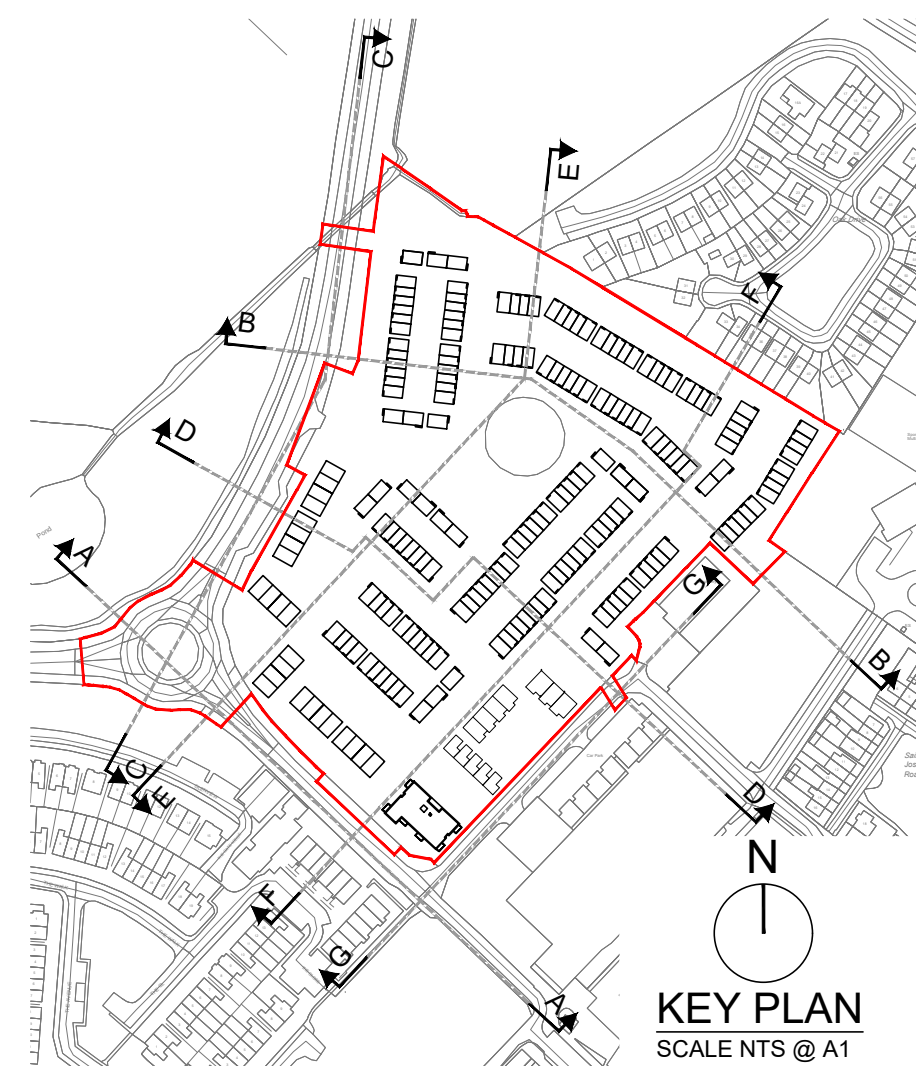
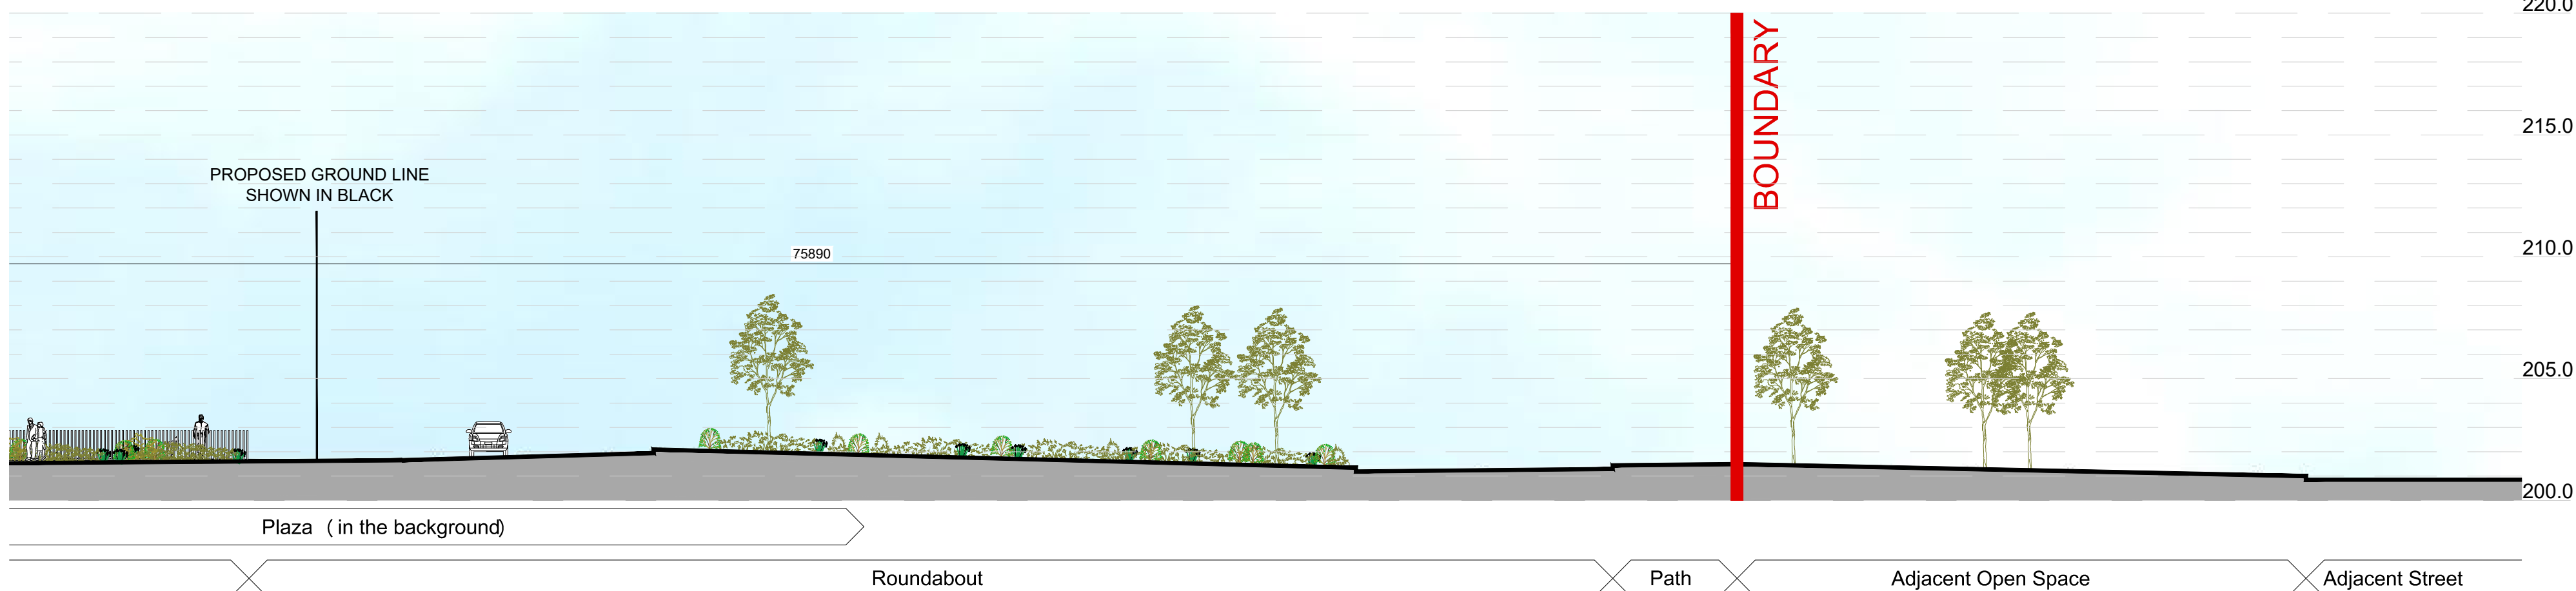


DO NOT SCALE. WORK TO FIGURED DIMENSIONS ONLY.
ALL EXISTING DIMENSIONS TO BE CHECKED ON SITE.
DRAWN ON AUTOCAD R2004 AT DEADY GAHAN ARCHITECTS LTD
LAYERS ON THIS DRAWING COMPLY WITH BS 1192: PART 5

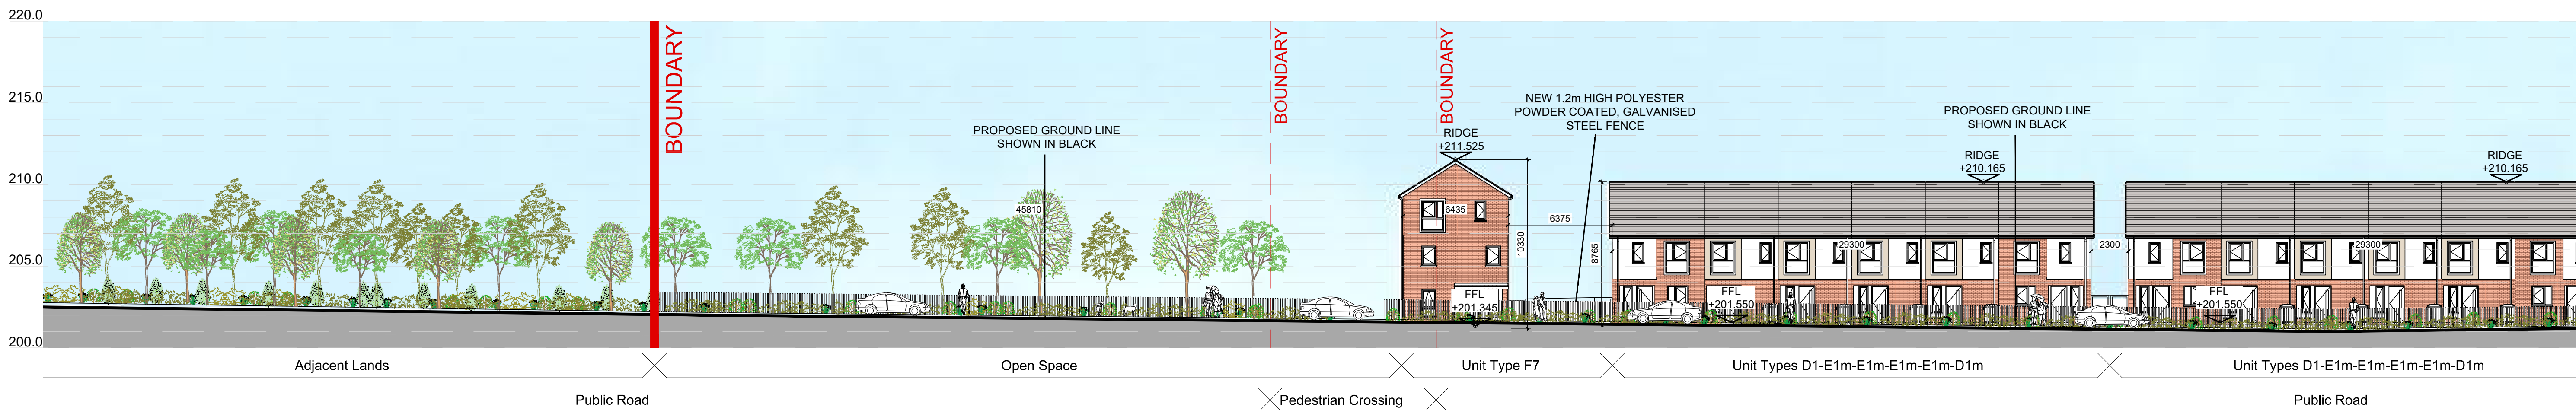

date	rev	name	chk	note
03.10.24	P1	PC	EJG	ISSUE FOR PLANNING

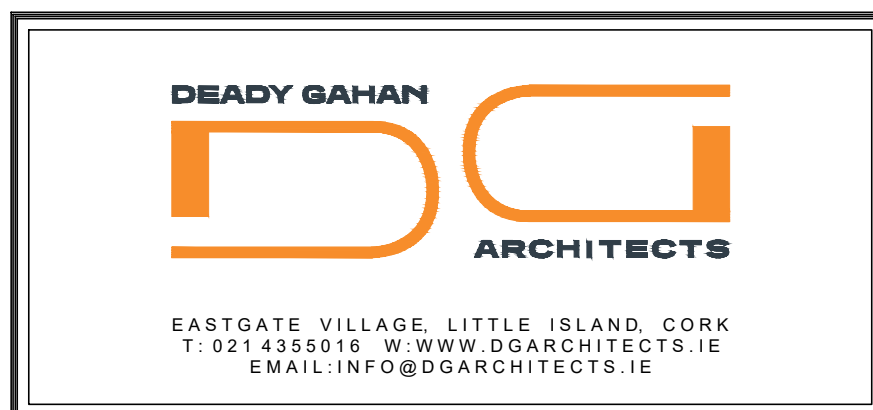

Project
PROPOSED MIXED-USE DEVELOPMENT AT
BLESSINGTON,
CO. WICLOW

Drawing title
SITE SECTION C-C

Scale	Drawn	Checked	Date
1:200/1:500 @ A1	MC	EJG	26.04.24

Project No.	Drg. No.	Revision
23072	23072/P/004C	P1

☐ Information \ Comments	☐ Tender
☒ Planning	☐ Construction