




DO NOT SCALE. WORK TO FIGURED DIMENSIONS ONLY.
ALL EXISTING DIMENSIONS TO BE CHECKED ON SITE.
DRAWN ON AUTOCAD R2004 AT DEADY GAHAN ARCHITECTS LTD
LAYERS ON THIS DRAWING COMPLY WITH BS 1192: PART 5

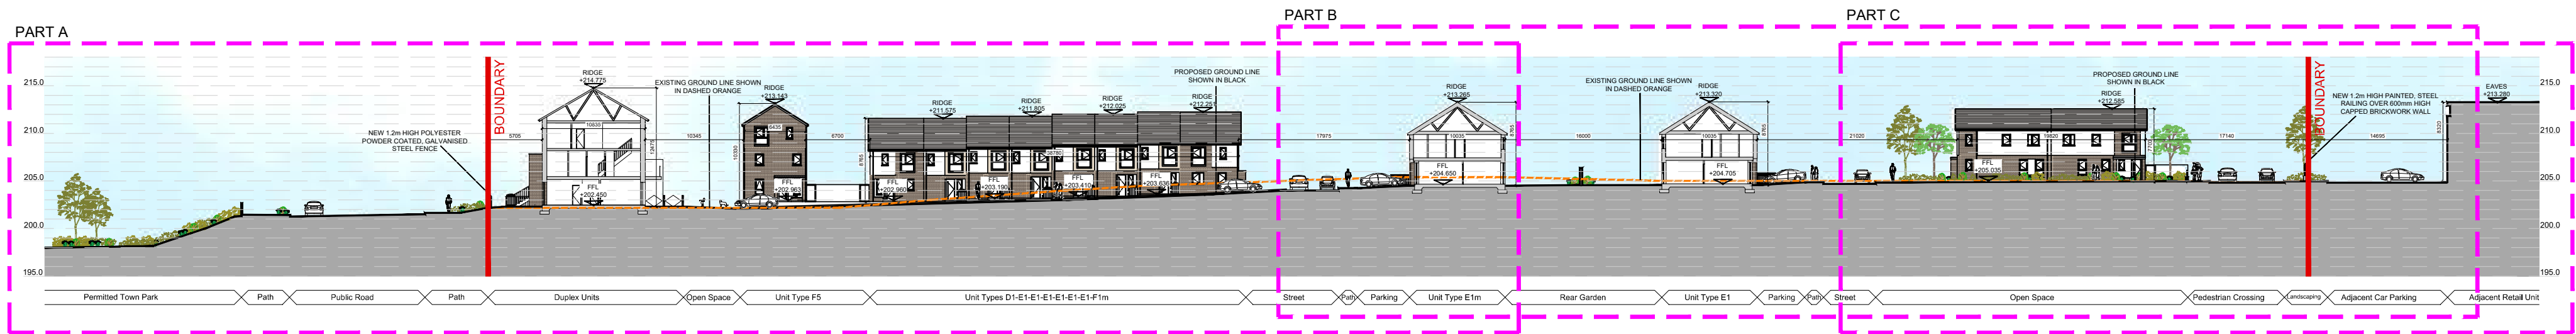


SITE SECTION D-D KEY
SCALE 1:500@A1

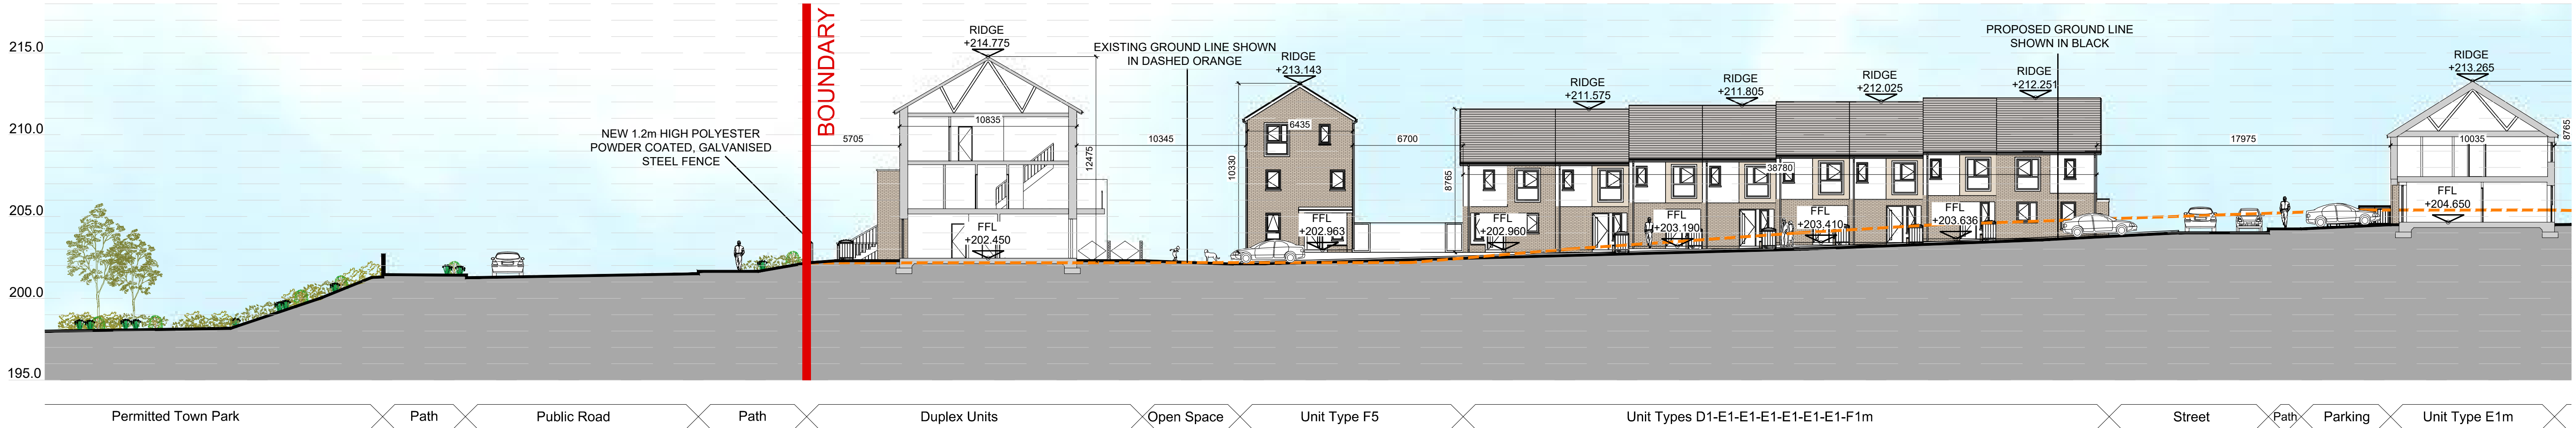


SITE SECTION D-D (PART A)
SCALE 1:200@A1

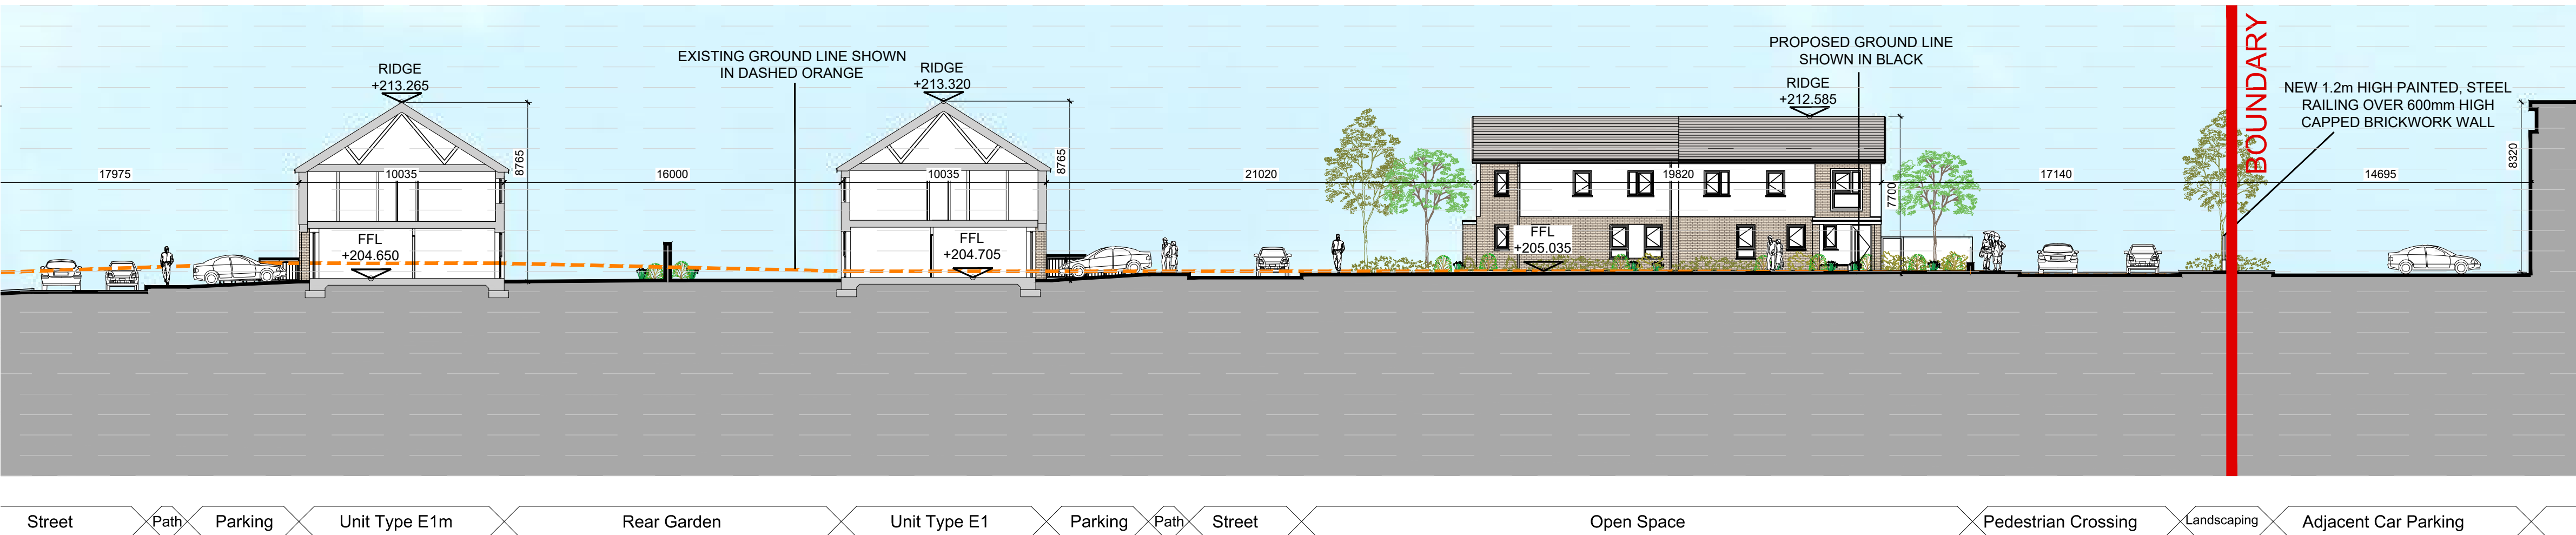

SITE SECTION D-D (PART B)
SCALE 1:200@A1

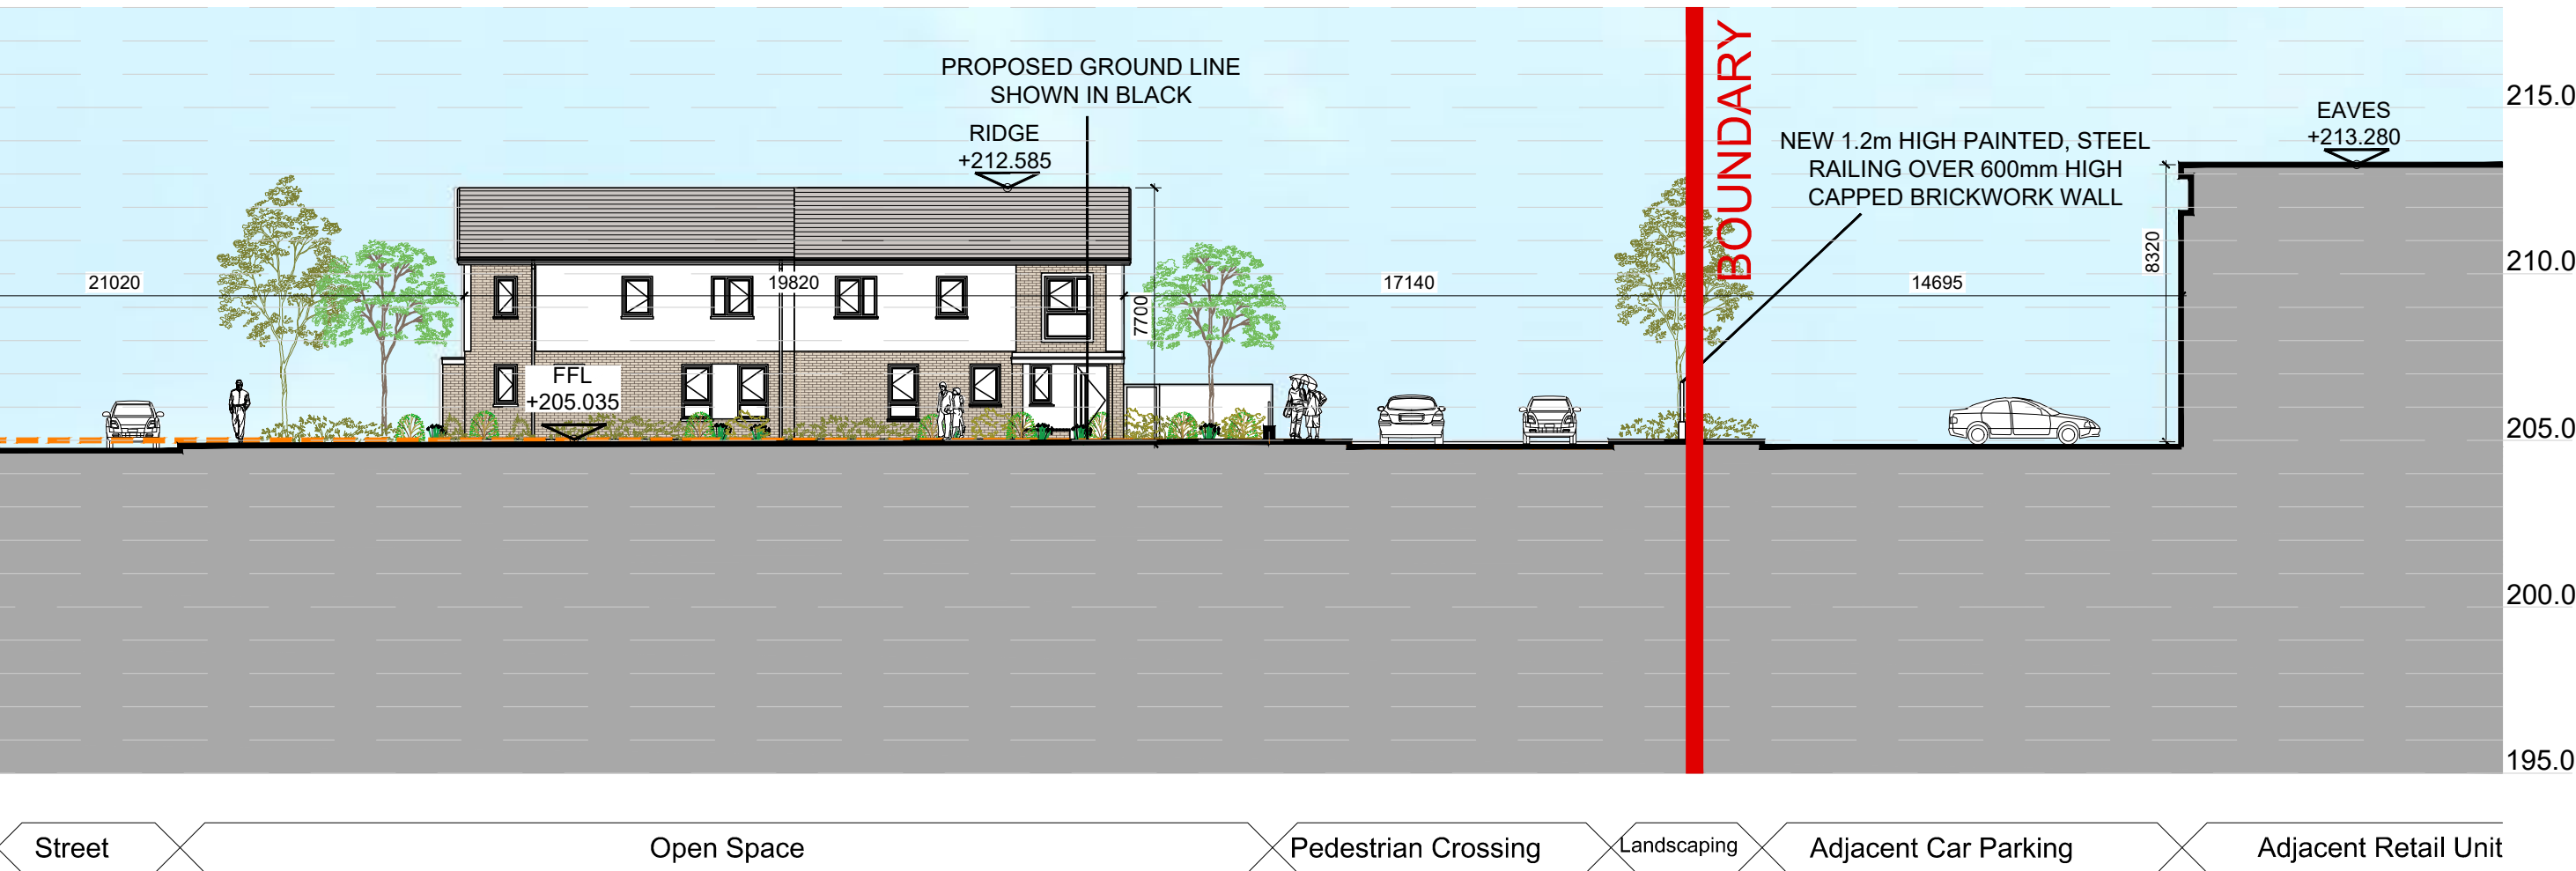

SITE SECTION D-D (PART C)
SCALE 1:200@A1

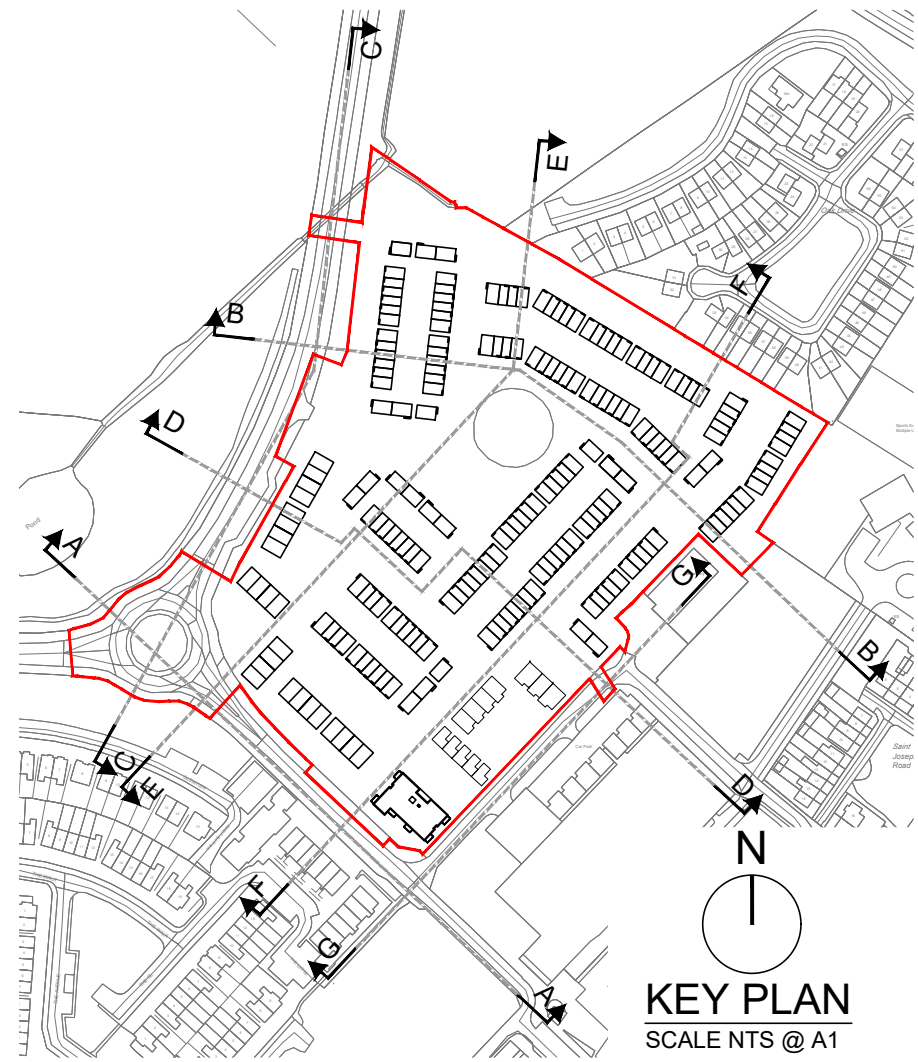

KEY PLAN
SCALE NTS @ A1

date	rev	name	chk	note
03.10.24	P1	PC	EJG	ISSUE FOR PLANNING

DEADY GAHAN
DG
ARCHITECTS

EASTGATE VILLAGE, LITTLE ISLAND, CORK
T: 021 4355016 W: WWW.DGARCHITECTS.IE
EMAIL: INFO@DGARCHITECTS.IE

Project
PROPOSED MIXED-USE DEVELOPMENT AT
BLESSINGTON,
CO. WICLOW

Drawing title
SITE SECTION D-D

Scale	Drawn	Checked	Date
1:200/1:500 @ A1	MC	EJG	26.04.24

Project No.	Drg. No.	Revision
23072	23072/P/004D	P1

☐ Information \ Comments	Tender ☐
☒ Planning	Construction ☐