


SITE SECTION G-G KEY
SCALE 1:500@A1

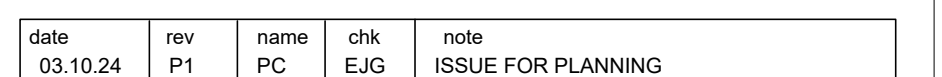

Drawing title
SITE SECTION G-G

Scale 1:200/1:500 @ A1	Drawn PC	Checked EJG	Date 26.04.24
Project No. 23072	Drg. No. 23072/P/004G		Revision P1
☐ Information \ Comments			Tender ☐
☒ Planning			Construction ☐