
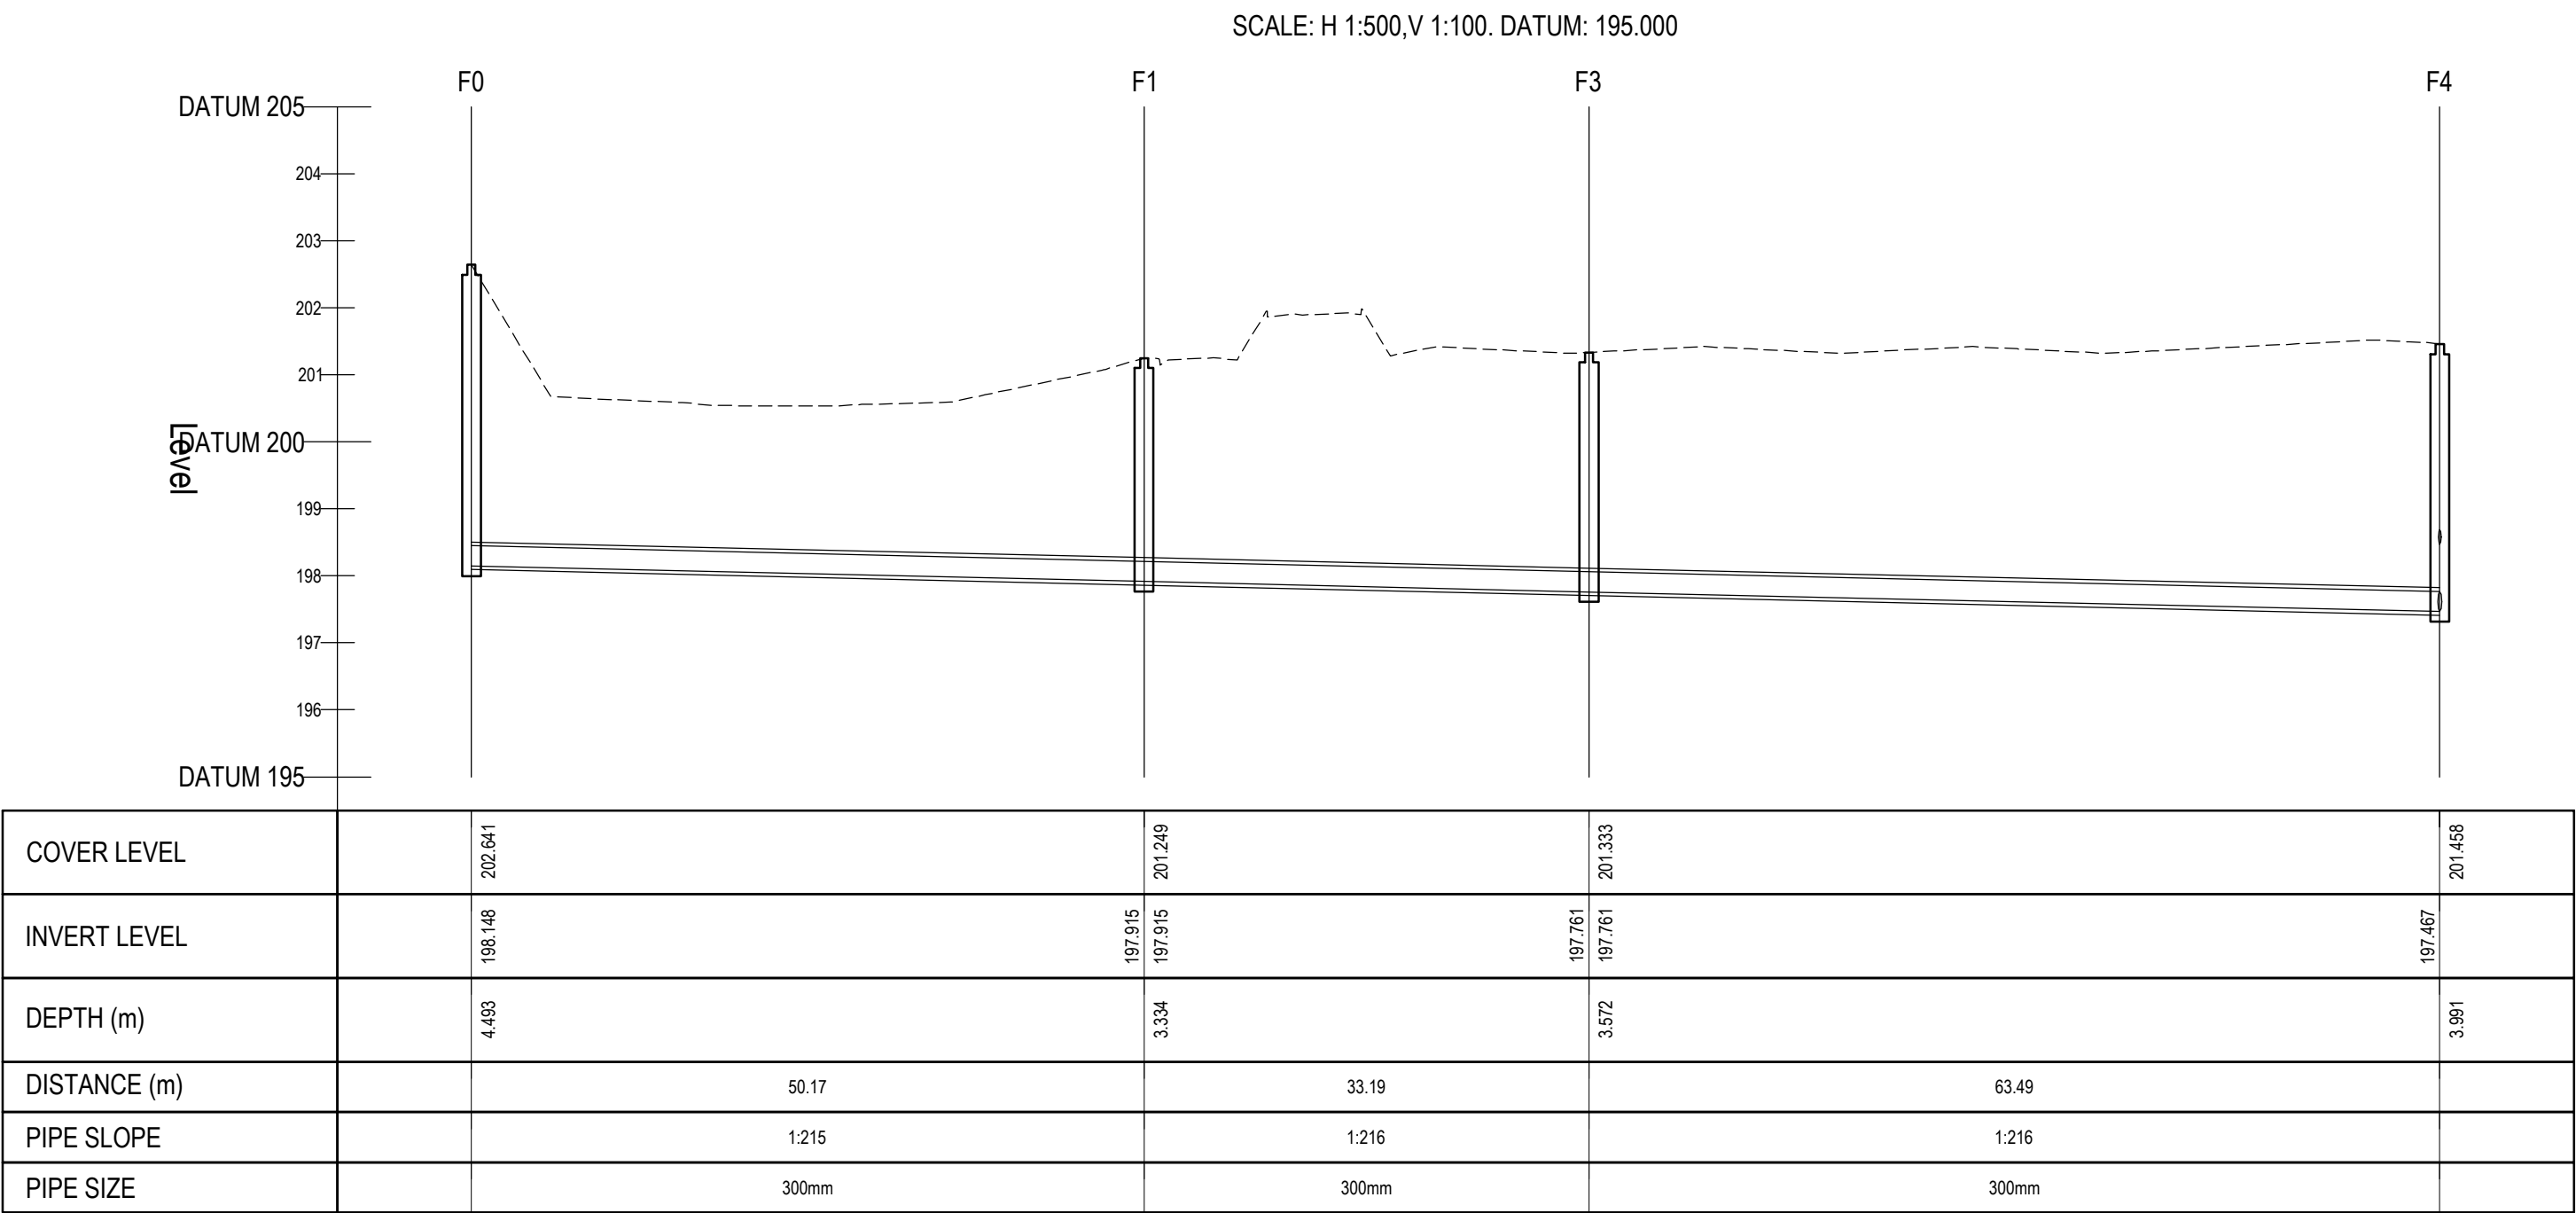
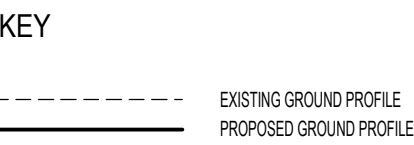


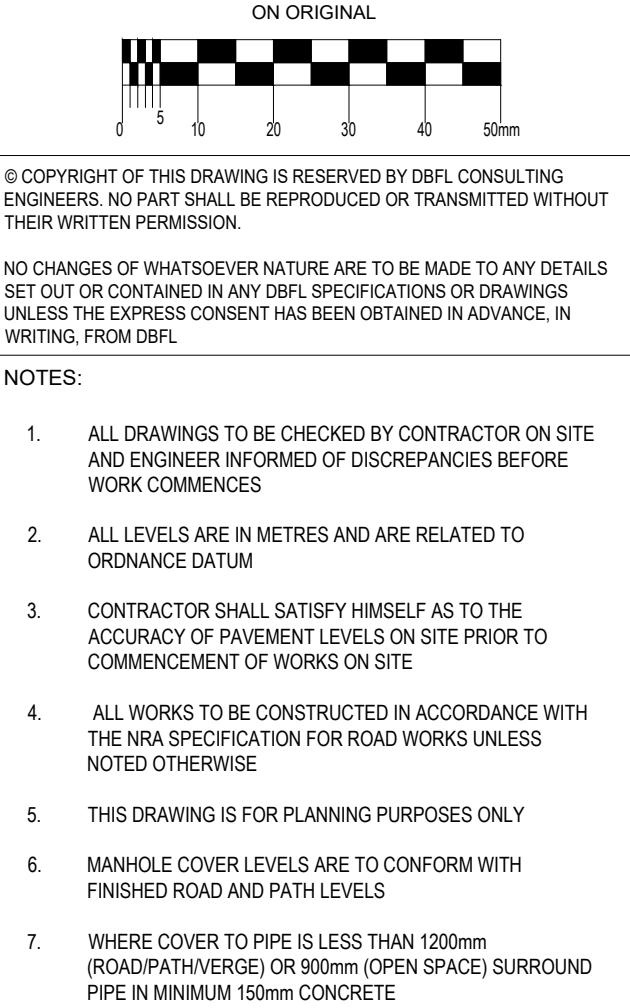

0 rev	dd-mm-yy date	revision description description	xxx by	yyy chkd.
STATUS CODES				
purpose P1 - INFORMATION			acceptance S - ISSUED	
				
T: + 353 3 400 4000 E: info@dbfl.ie W: www.dbfl.ie				
DUBLIN CORK GALWAY WATERFORD				
project ref.				
BLESSINGTON LRD				
drawing title				
FOUL LONGITUDINAL SECTIONS SHEET 1				
client				
MARSHALL YARDS DEVELOPMENT COMPANY LTD¹				
drawing no.				
designed by XXX	author HvH	scale VALUE	sheet size A1	revision 0
230199-X-92-Z00-DTM-DR-DBFL-CE-3321				0