

© COPYRIGHT OF THIS DRAWING IS RESERVED BY DBFL CONSULTING ENGINEERS. NO PART SHALL BE REPRODUCED OR TRANSMITTED WITHOUT THEIR WRITTEN PERMISSION.

NO CHANGES OF WHATSOEVER NATURE ARE TO BE MADE TO ANY DETAILS SET OUT OR CONTAINED IN ANY DBFL SPECIFICATIONS OR DRAWINGS UNLESS THE EXPRESS CONSENT HAS BEEN OBTAINED IN ADVANCE, IN WRITING, FROM DBFL


NOTES:

- ALL DRAWINGS TO BE CHECKED BY CONTRACTOR ON SITE AND ENGINEER INFORMED OF DISCREPANCIES BEFORE WORK COMMENCES
- ALL LEVELS ARE IN METRES AND ARE RELATED TO ORDNAVANCE DATUM
- CONTRACTOR SHALL SATISFY HIMSELF AS TO THE ACCURACY OF PAVEMENT LEVELS ON SITE PRIOR TO COMMENCEMENT OF WORKS ON SITE
- ALL WORKS TO BE CONSTRUCTED IN ACCORDANCE WITH THE NRA SPECIFICATION FOR ROAD WORKS UNLESS NOTED OTHERWISE
- THIS DRAWING IS FOR PLANNING PURPOSES ONLY
- MANHOLE COVER LEVELS ARE TO CONFORM WITH FINISHED ROAD AND PATH LEVELS
- WHERE COVER TO PIPE IS LESS THAN 1200mm (ROAD/PATH/VERGE) OR 900mm (OPEN SPACE) SURROUND PIPE IN MINIMUM 150mm CONCRETE

KEY


----- EXISTING GROUND PROFILE
----- PROPOSED GROUND PROFILE

SCALE: H 1:500,V 1:100. DATUM: 200.000

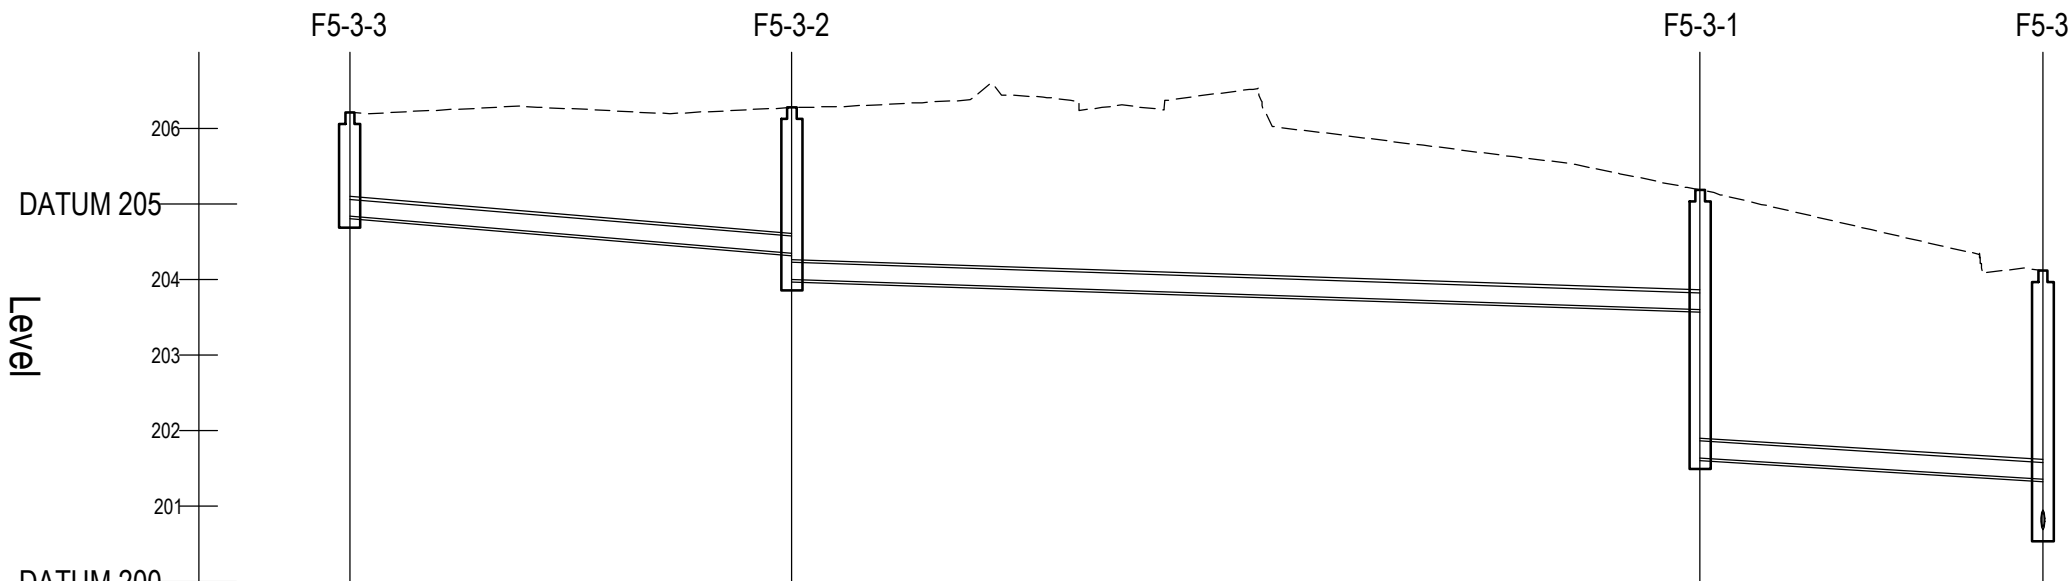


COVER LEVEL		206.207		206.273		206.184		204.118
INVERT LEVEL		204.835		204.346 204.000		203.999 201.638		201.355
DEPTH (m)		1.372		2.273		3.546		3.429
DISTANCE (m)			29.24		60.07		22.67	
PIPE SLOPE			1:60		1:150		1:80	
PIPE SIZE			225mm		225mm		225mm	

SCALE: H 1:500,V 1:100. DATUM: 199.000

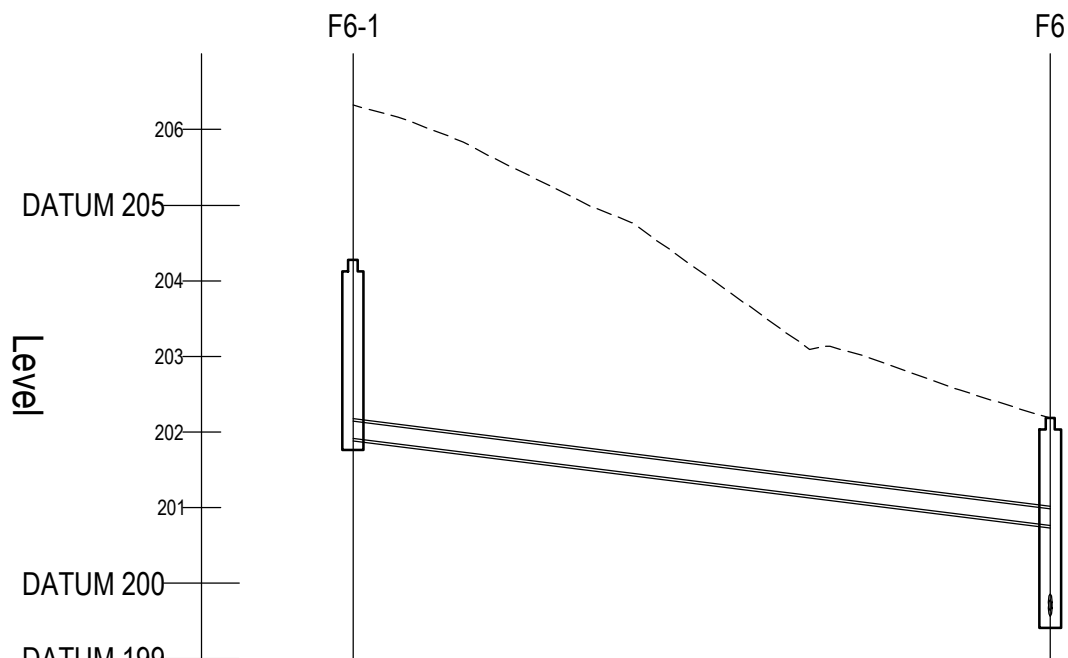


COVER LEVEL		204.278		202.183
INVERT LEVEL		201.915		200.760
DEPTH (m)		2.363		2.626
DISTANCE (m)			46.12	
PIPE SLOPE			1:40	
PIPE SIZE			225mm	

SCALE: H 1:500,V 1:100. DATUM: 200.000

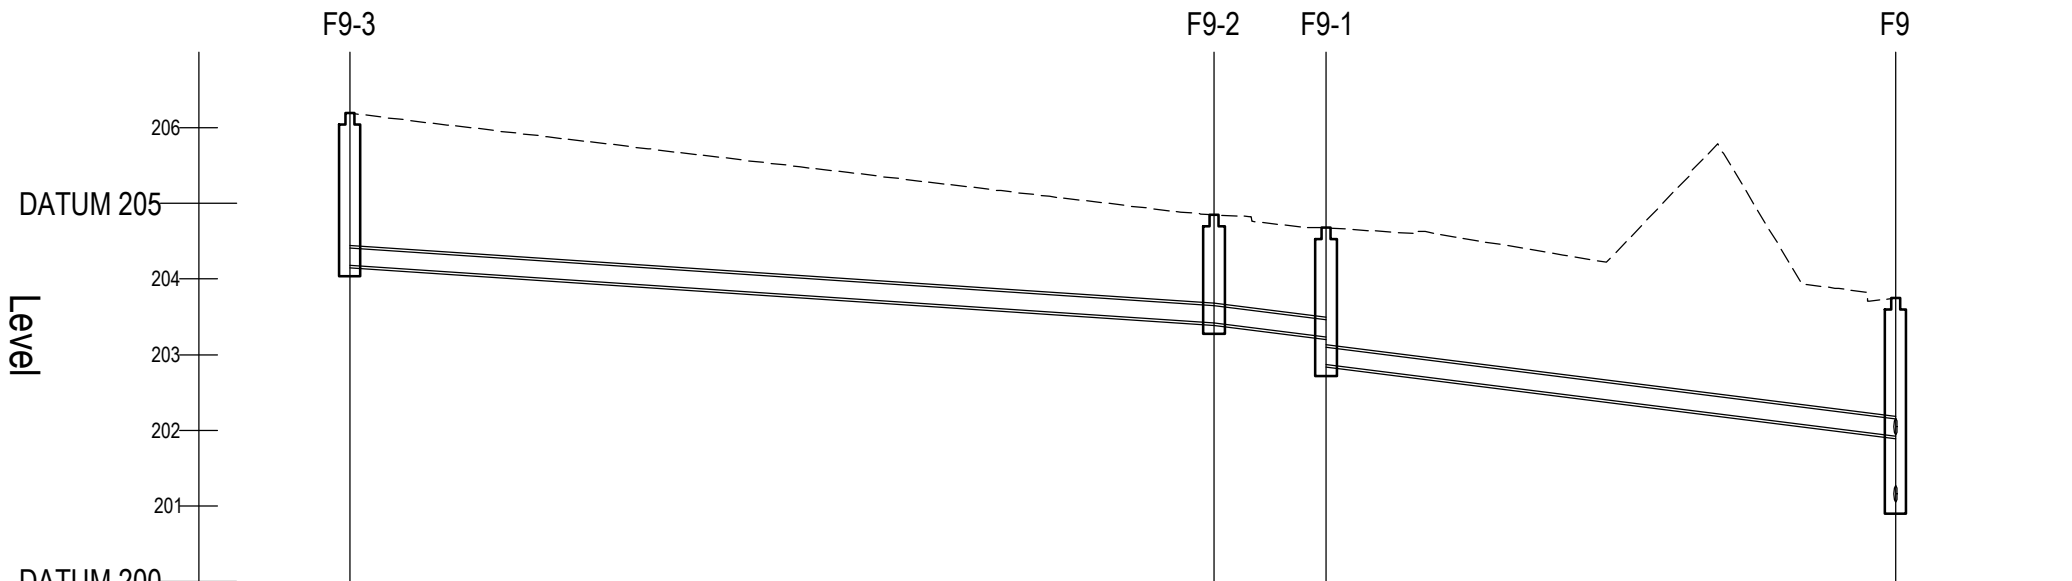


COVER LEVEL		206.193		204.447		204.481		203.751
INVERT LEVEL		204.186		203.422 203.235		202.871 202.871		201.924
DEPTH (m)		2.007		1.425 1.405		1.810 1.810		2.704
DISTANCE (m)			57.15		7.40		37.67	
PIPE SLOPE			1:75		1:40		1:40	
PIPE SIZE			225mm		225mm		225mm	

SCALE: H 1:500,V 1:100. DATUM: 195.000

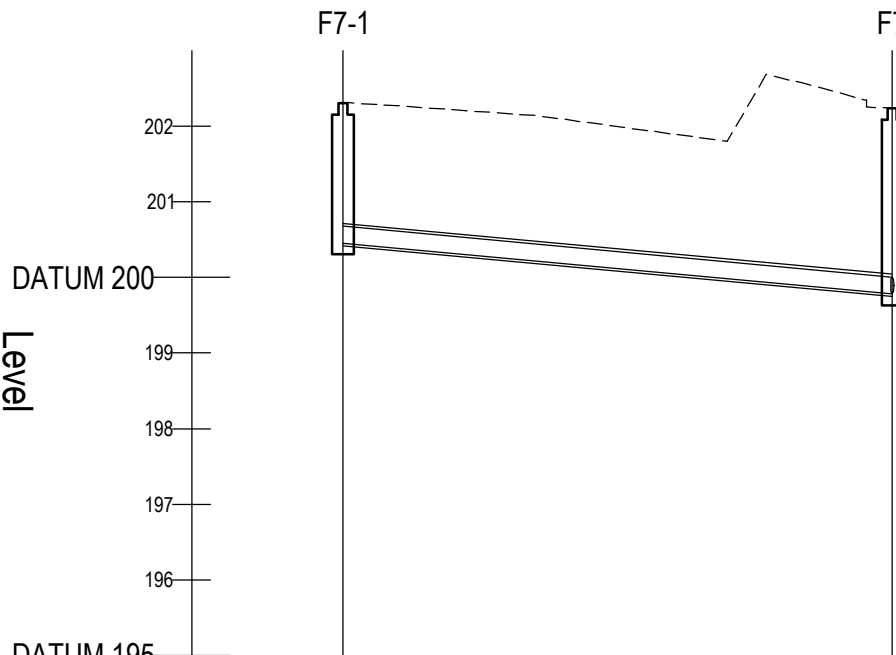


COVER LEVEL		202.307		202.237
INVERT LEVEL		200.465		199.792
DEPTH (m)		1.861		2.445
DISTANCE (m)			36.35	
PIPE SLOPE			1:54	
PIPE SIZE			225mm	

SCALE: H 1:500,V 1:100. DATUM: 200.000

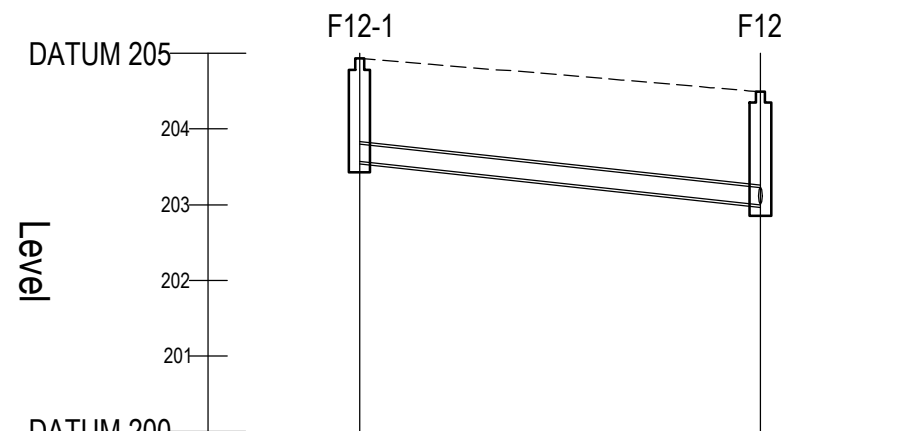


COVER LEVEL		204.437		204.497
INVERT LEVEL		203.575		202.999
DEPTH (m)		1.362		1.492
DISTANCE (m)			26.52	
PIPE SLOPE			1:46	
PIPE SIZE			225mm	

SCALE: H 1:500,V 1:100. DATUM: 195.000

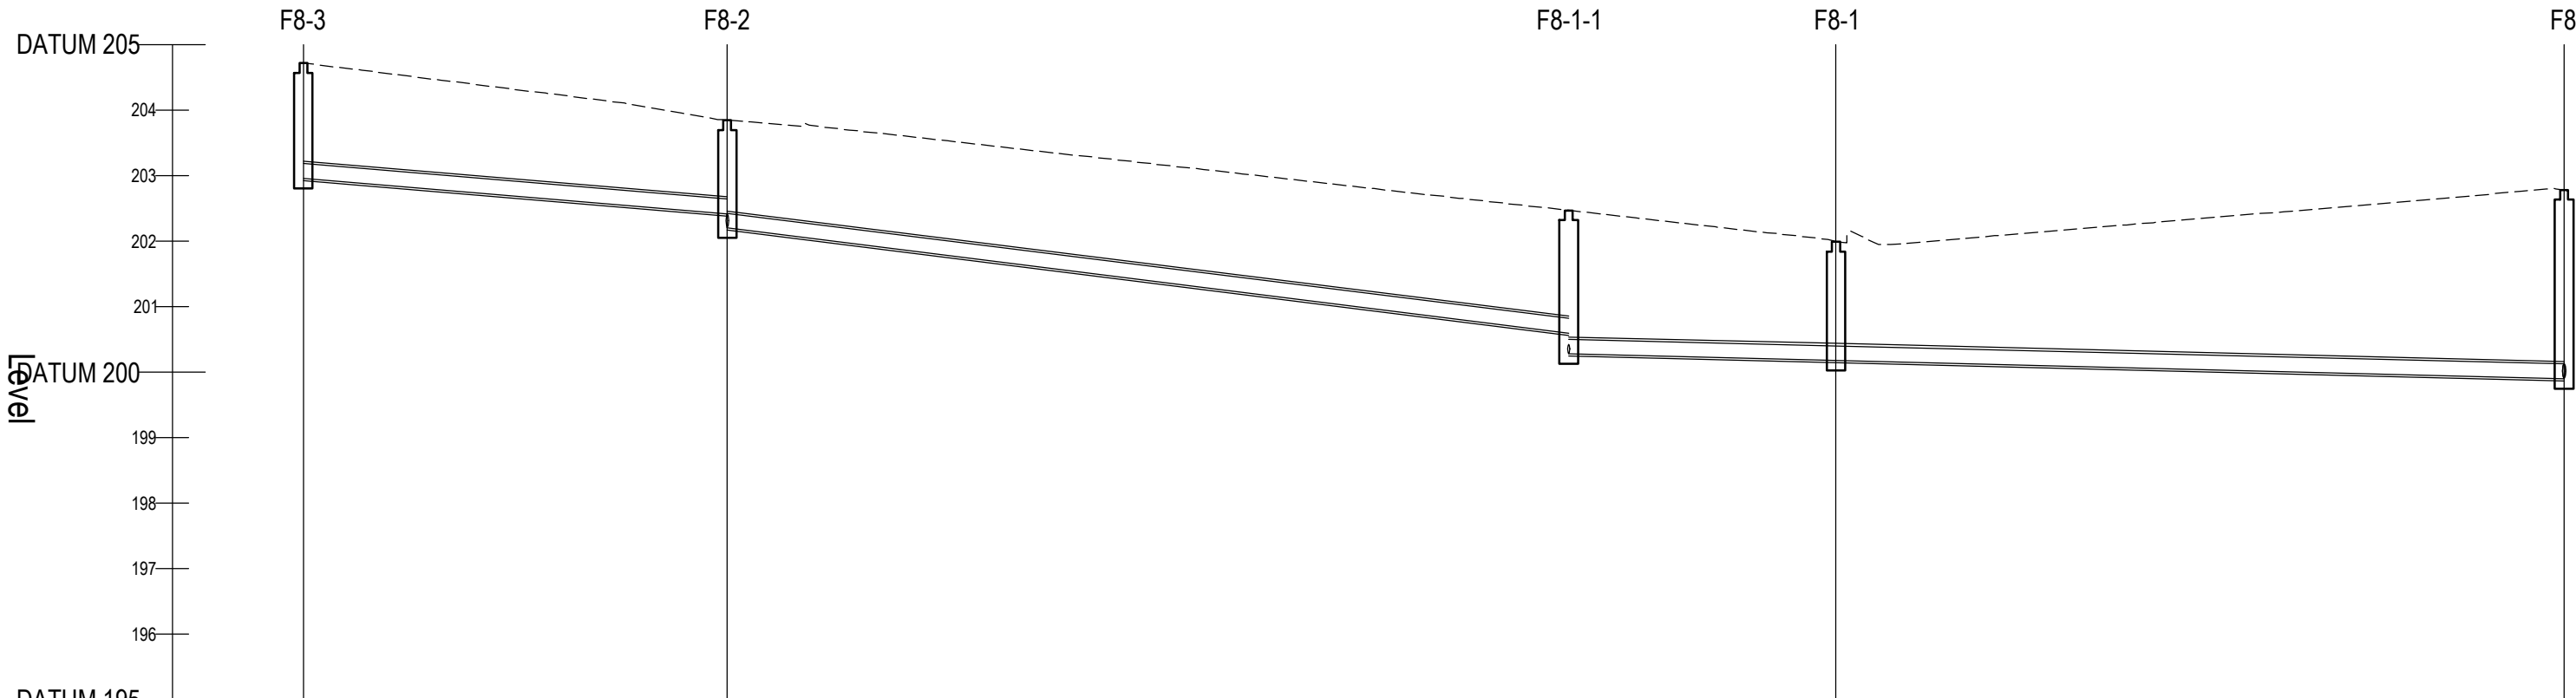

COVER LEVEL		204.718		203.844		202.468		201.981		202.782
INVERT LEVEL		202.967 202.200		202.415 202.200		200.995 200.278		200.177 200.177		199.899
DEPTH (m)		1.751		1.644		2.190		1.814		2.883
DISTANCE (m)			32.33		64.17		20.37		55.52	
PIPE SLOPE			1:60		1:40		1:202		1:200	
PIPE SIZE			225mm		225mm		225mm		225mm	

SCALE: H 1:500,V 1:100. DATUM: 200.000

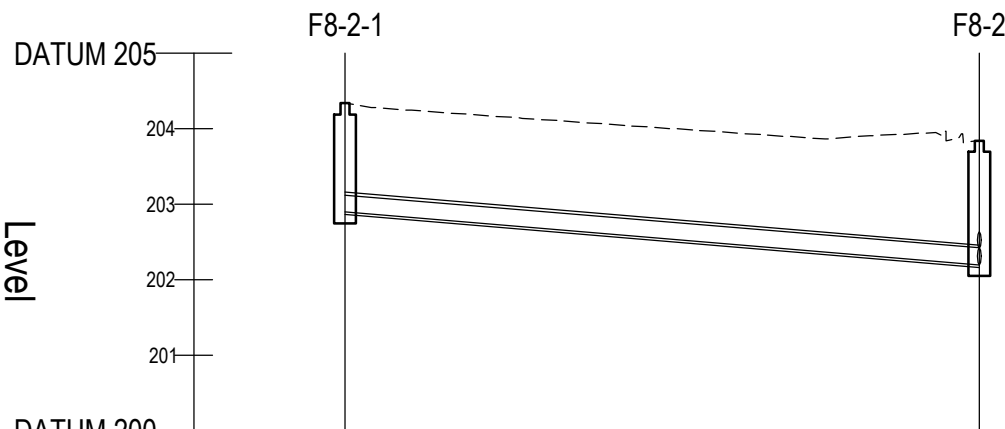

COVER LEVEL		204.338		203.844
INVERT LEVEL		202.800		202.200
DEPTH (m)		1.438		1.644
DISTANCE (m)			41.95	
PIPE SLOPE			1:60	
PIPE SIZE			225mm	

0	dd-mm-yy	revision description	xxx	yyy
rev	date	description	by	chkd.

STATUS CODES

purpose	acceptance
P1 - INFORMATION	S - ISSUED

DBFL
CONSULTING ENGINEERS

T: + 353 1 400 4000 | E: info@dbfl.ie | W: www.dbfl.ie

DUBLIN | CORK | GALWAY | WATERFORD

project ref.

BLESSINGTON LRD

drawing title

FOUL LONGITUDINAL SECTIONS
SHEET 2

client

MARSHALL YARDS DEVELOPMENT
COMPANY LTD'

designed by	author	scale	sheet size
XXX	HvH	VALUE	A1
drawing no.	revision		
230199-X-92-Z00-DTM-DR-DBFL-CE-3322	0		