



© COPYRIGHT OF THIS DRAWING IS RESERVED BY DBFL CONSULTING ENGINEERS. NO PART SHALL BE REPRODUCED OR TRANSMITTED WITHOUT THEIR WRITTEN PERMISSION.

NO CHANGES OF WHATSOEVER NATURE ARE TO BE MADE TO ANY DETAILS SET OUT OR CONTAINED IN ANY DBFL SPECIFICATIONS OR DRAWINGS UNLESS THE EXPRESS CONSENT HAS BEEN OBTAINED IN ADVANCE, IN WRITING, FROM DBFL.


NOTES:

- ALL DRAWINGS TO BE CHECKED BY CONTRACTOR ON SITE AND ENGINEER INFORMED OF DISCREPANCIES BEFORE WORK COMMENCES
- ALL LEVELS ARE IN METRES AND ARE RELATED TO ORDNAVANCE DATUM
- CONTRACTOR SHALL SATISFY HIMSELF AS TO THE ACCURACY OF PAVEMENT LEVELS ON SITE PRIOR TO COMMENCEMENT OF WORKS ON SITE
- ALL WORKS TO BE CONSTRUCTED IN ACCORDANCE WITH THE NRA SPECIFICATION FOR ROAD WORKS UNLESS NOTED OTHERWISE
- THIS DRAWING IS FOR PLANNING PURPOSES ONLY
- MANHOLE COVER LEVELS ARE TO CONFORM WITH FINISHED ROAD AND PATH LEVELS
- WHERE COVER TO PIPE IS LESS THAN 1200mm (ROAD/PATH/VERGE) OR 900mm (OPEN SPACE) SURROUND PIPE IN MINIMUM 150mm CONCRETE


KEY

----- EXISTING GROUND PROFILE
----- PROPOSED GROUND PROFILE


SCALE: H 1:500,V 1:100. DATUM: 200.000

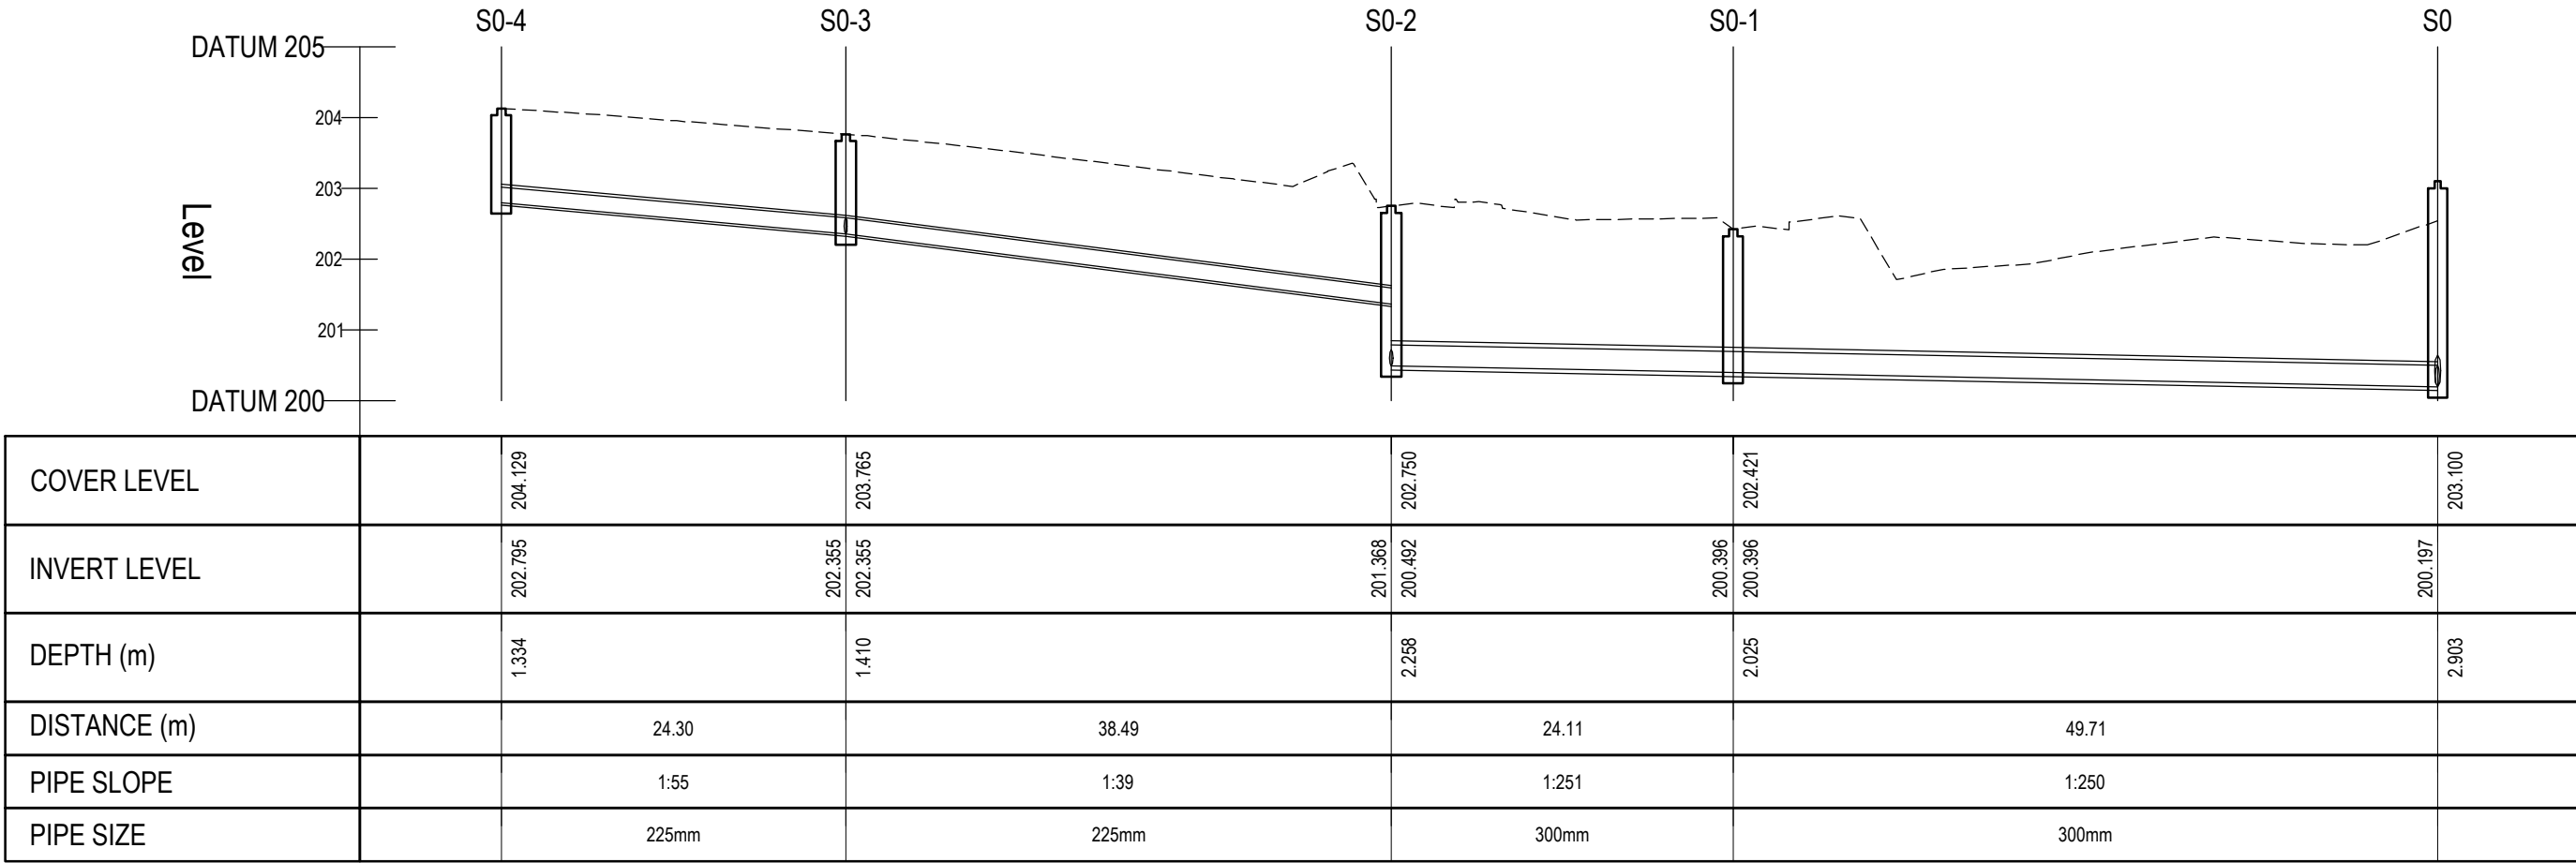


SCALE: H 1:500,V 1:100. DATUM: 200.000

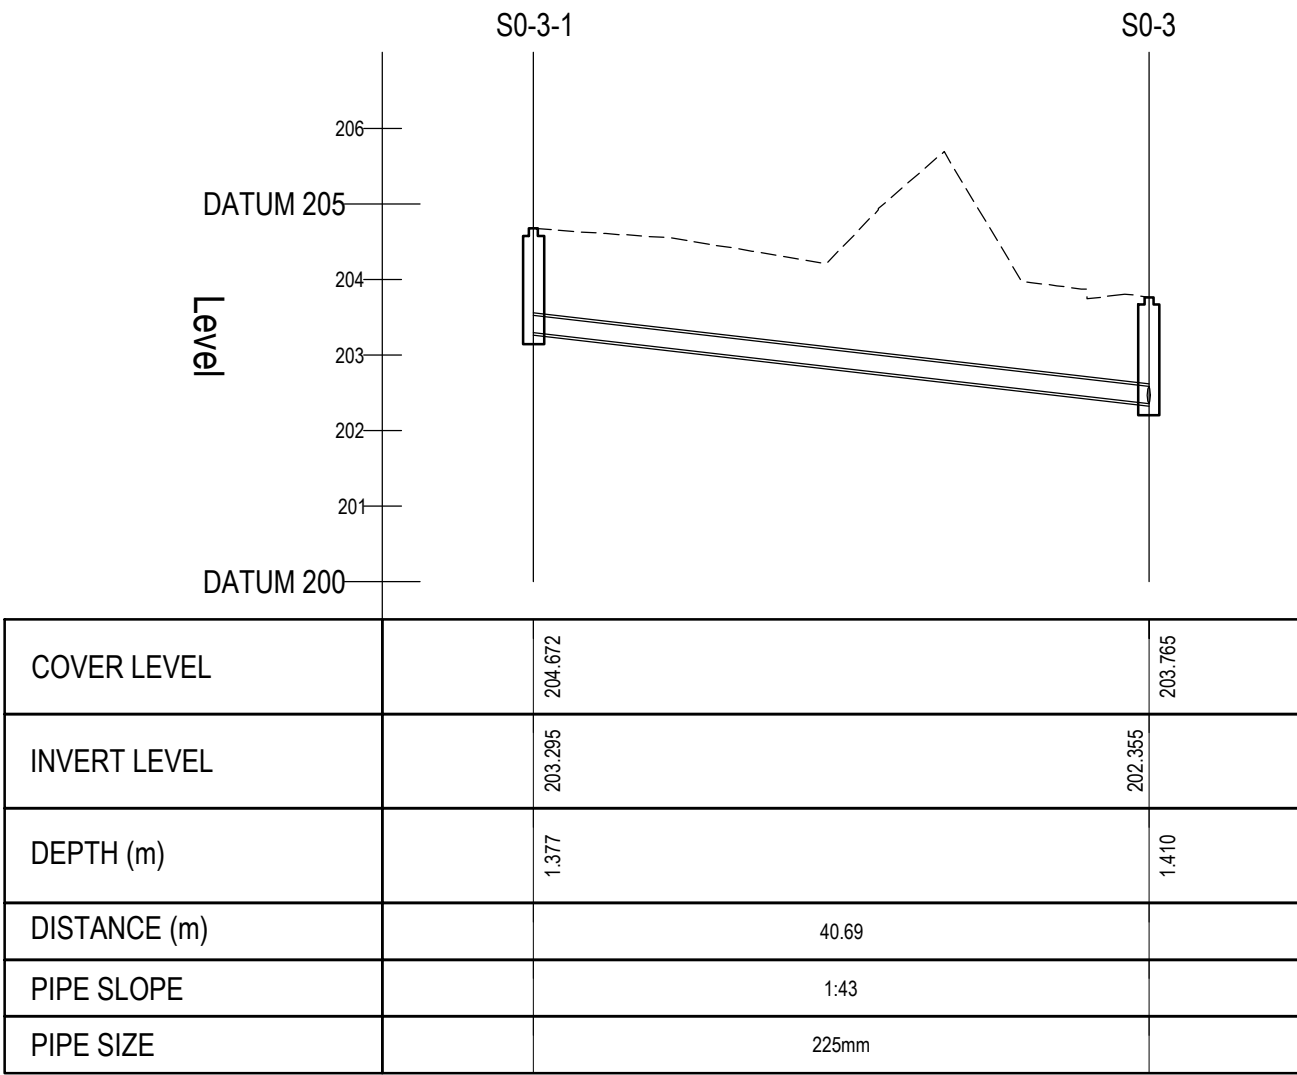


SCALE: H 1:500,V 1:100. DATUM: 195.000

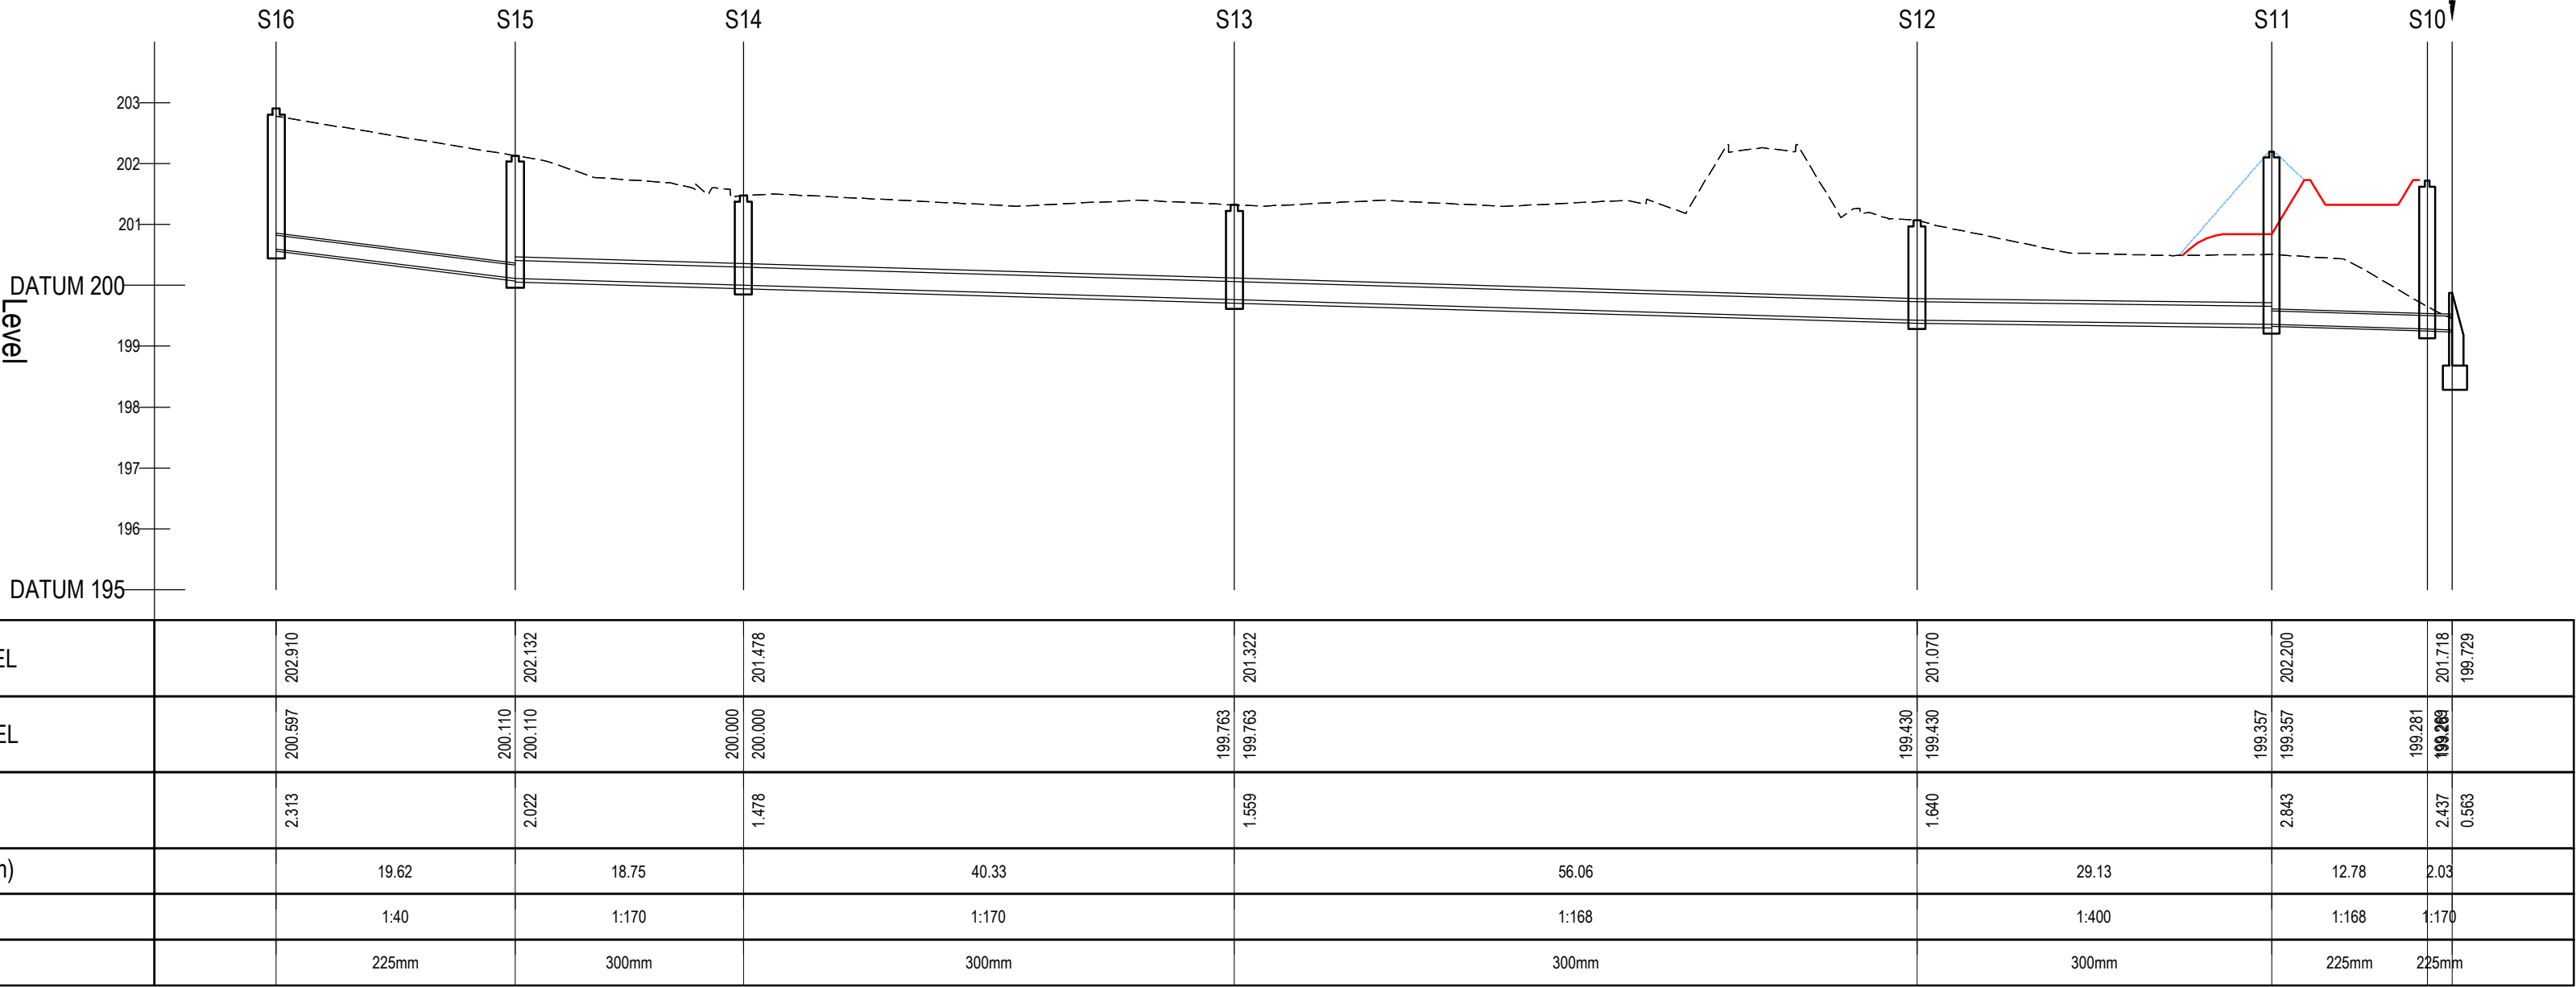

SCALE: H 1:500,V 1:100. DATUM: 200.000

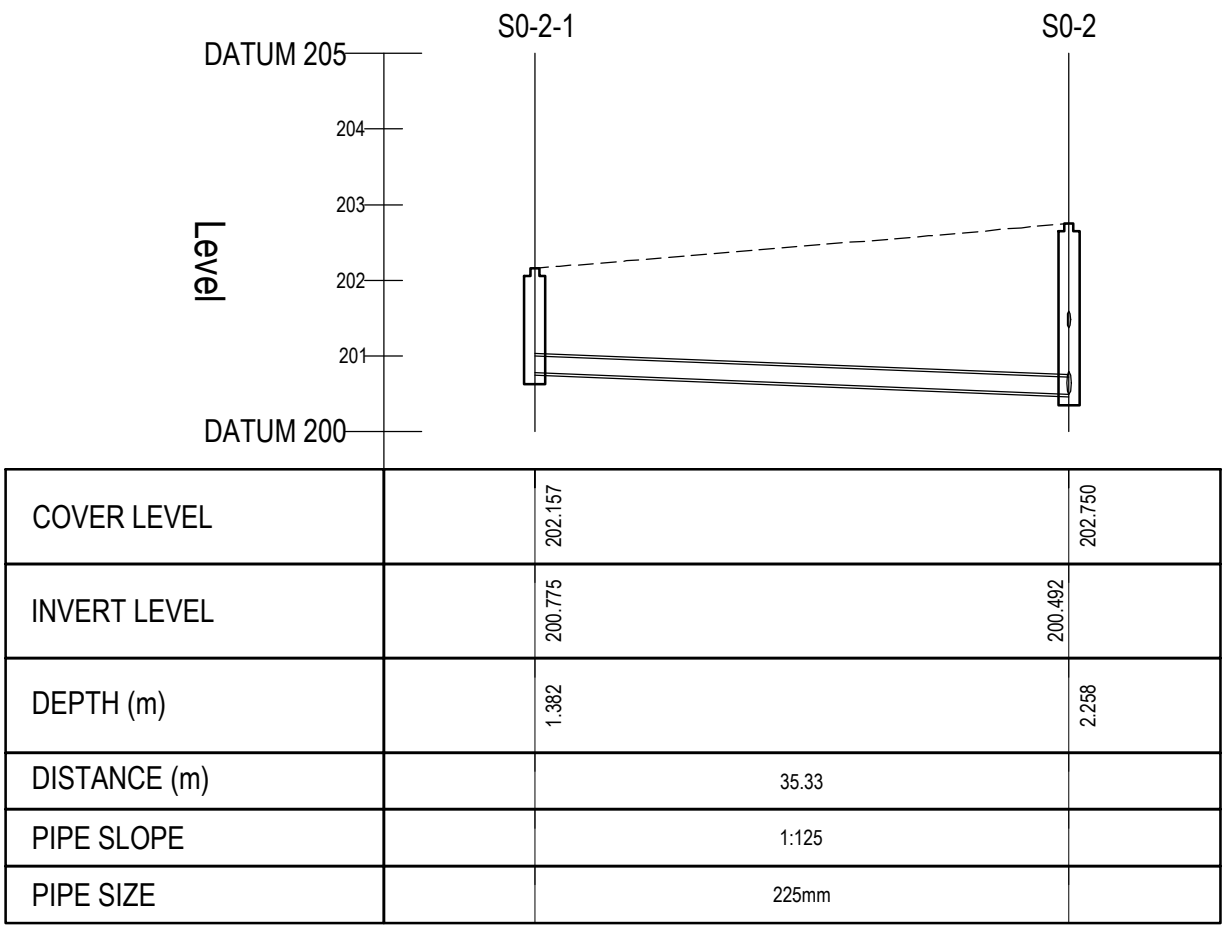

SCALE: H 1:500,V 1:100. DATUM: 200.000

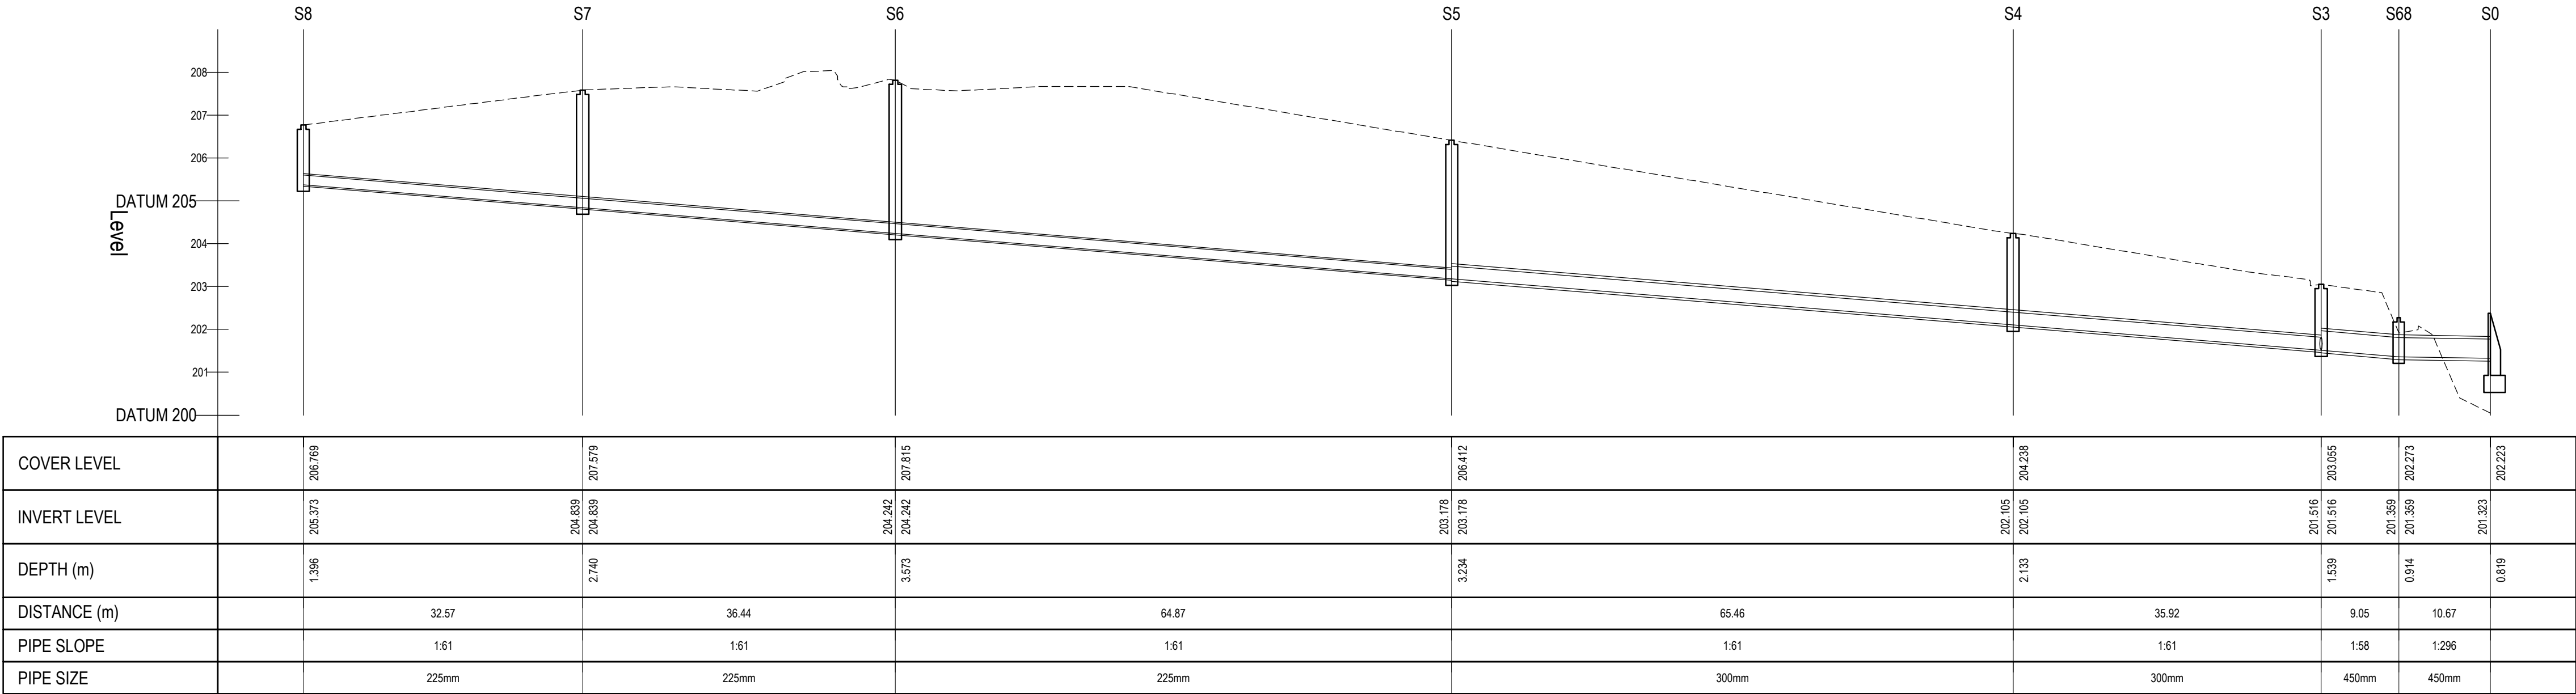

0	dd-mm-yy	revision description	xxx	yyy
rev	date	description	by	chkd.
STATUS CODES				
purpose		acceptance		
P1 - INFORMATION		S - ISSUED		

DBFL
CONSULTING ENGINEERS

T: + 353 1 400 4000 | E: info@dbfl.ie | W: www.dbfl.ie

DUBLIN | CORK | GALWAY | WATERFORD

project ref.

BLESSINGTON LRD

drawing title

SW LONGITUDINAL SECTIONS SHEET
2

client

MARSHALL YARDS DEVELOPMENT
COMPANY LTD'

designed by	author	scale	sheet size
XXX	HvH	VALUE	A1
drawing no.	revision		
230199-X-91-200-DTM-DR-DBFL-CE-3312	0		