



DO NOT SCALE. WORK TO FIGURED DIMENSIONS ONLY.
ALL EXISTING DIMENSIONS TO BE CHECKED ON SITE.
DRAWN ON AUTOCAD R2004 AT DEADY GAHAN ARCHITECTS LTD
LAYERS ON THIS DRAWING COMPLY WITH BS 1192: PART 5

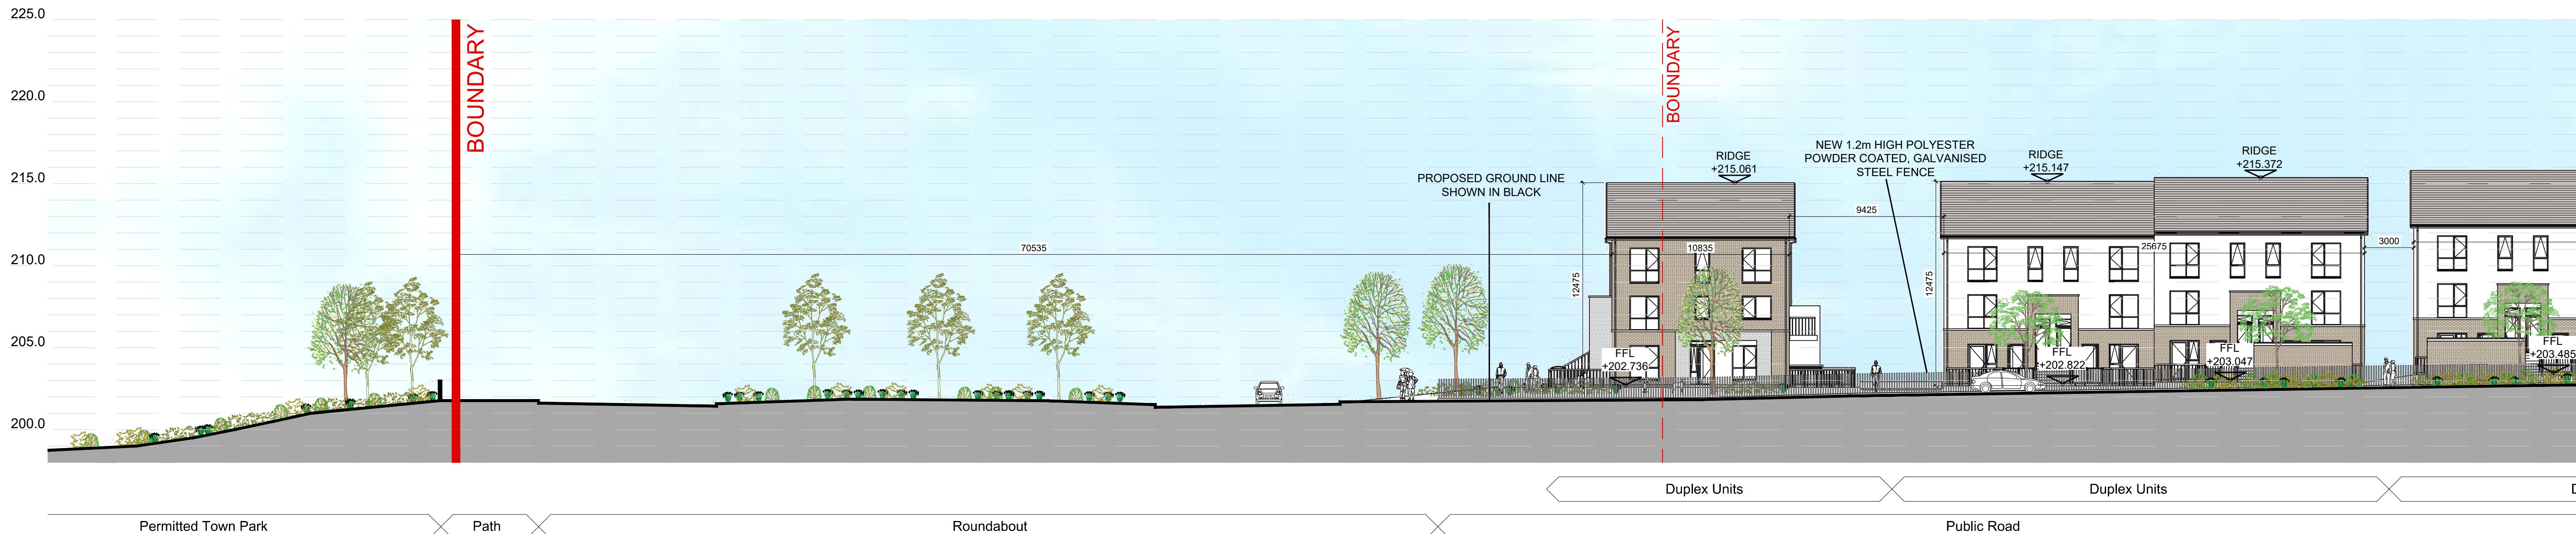

SITE SECTION A-A (PART A)
SCALE 1:200@A1

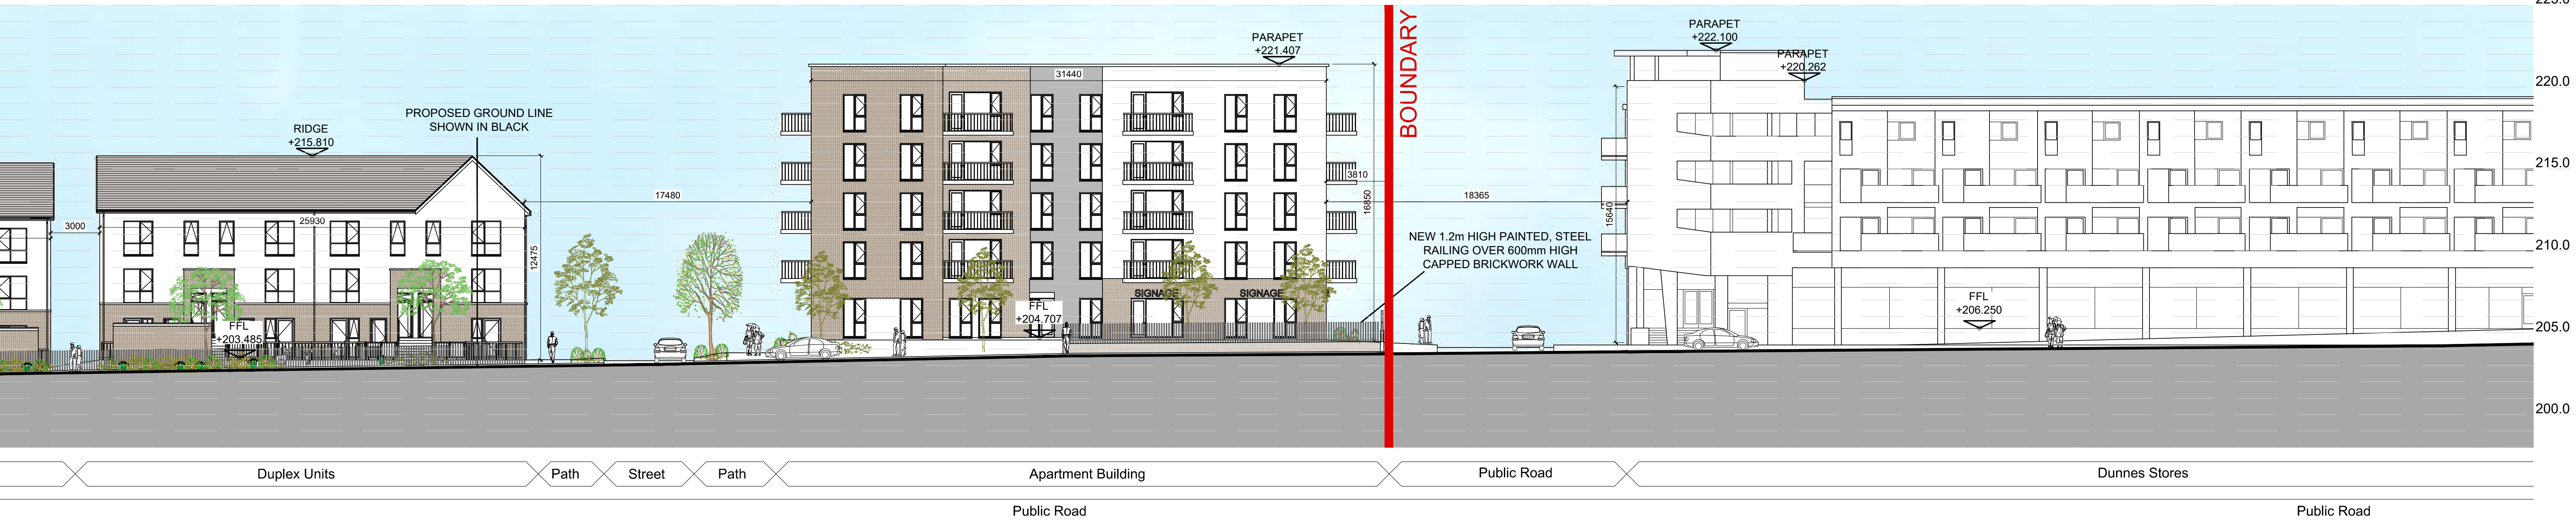


SITE SECTION A-A (PART B)
SCALE 1:200@A1



SITE SECTION A-A KEY
SCALE 1:500@A1

date	rev	name	chk	note
03.10.24	P1	PC	EJG	ISSUE FOR PLANNING

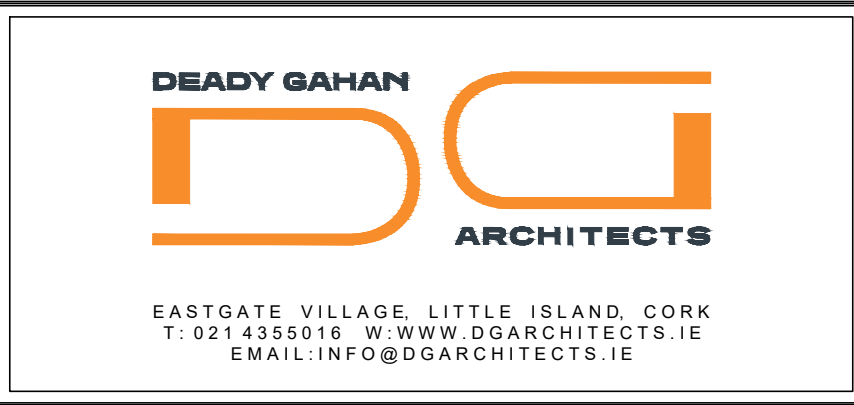

Project
PROPOSED MIXED-USE DEVELOPMENT AT
BLESSINGTON,
CO. WICLOW

Drawing title
SITE SECTION A-A

Scale 1:200/1:500 @ A1	Drawn MC	Checked EJG	Date 26.04.24
Project No. 23072	Drg. No. 23072/P/004A	Revision P1	

☐ Information \ Comments	☐ Tender
☐ Planning	☐ Construction

